

AMENDED PLAT
SCALE 1"=50'

PREFIX: 09 - 162


SEE	PAGE	84
-----	------	----

CURVE		DATA		
A	L	LC	R	
(C)= 20°34'04'	49.51'	49.25'	137.93'	
(D)= 95°08'13"	49.81'	44.29'	30.00'	
(E)= 28°24'26"	24.79'	24.54'	50.00'	
(F)= 15°19'20"	13.37'	13.33'	50.00'	
(G)= 20°34'43"	49.54'	49.27'	137.93'	
(H)= 104°17'	91.00'	78.95'	50.00'	
(I)= 91°11'52"	79.59'	71.45'	50.00'	

SEE PAGE 183

7' UTILITY & DRAINAGE
EASEMENTS EACH SIDE
OF PROPERTY LINE AS
INDICATED BY DASHED
LINES

FOR COMPLETE ENG. DATA
SEE ORIG. DED. PLAT IN
BOOK 18, PAGE 54

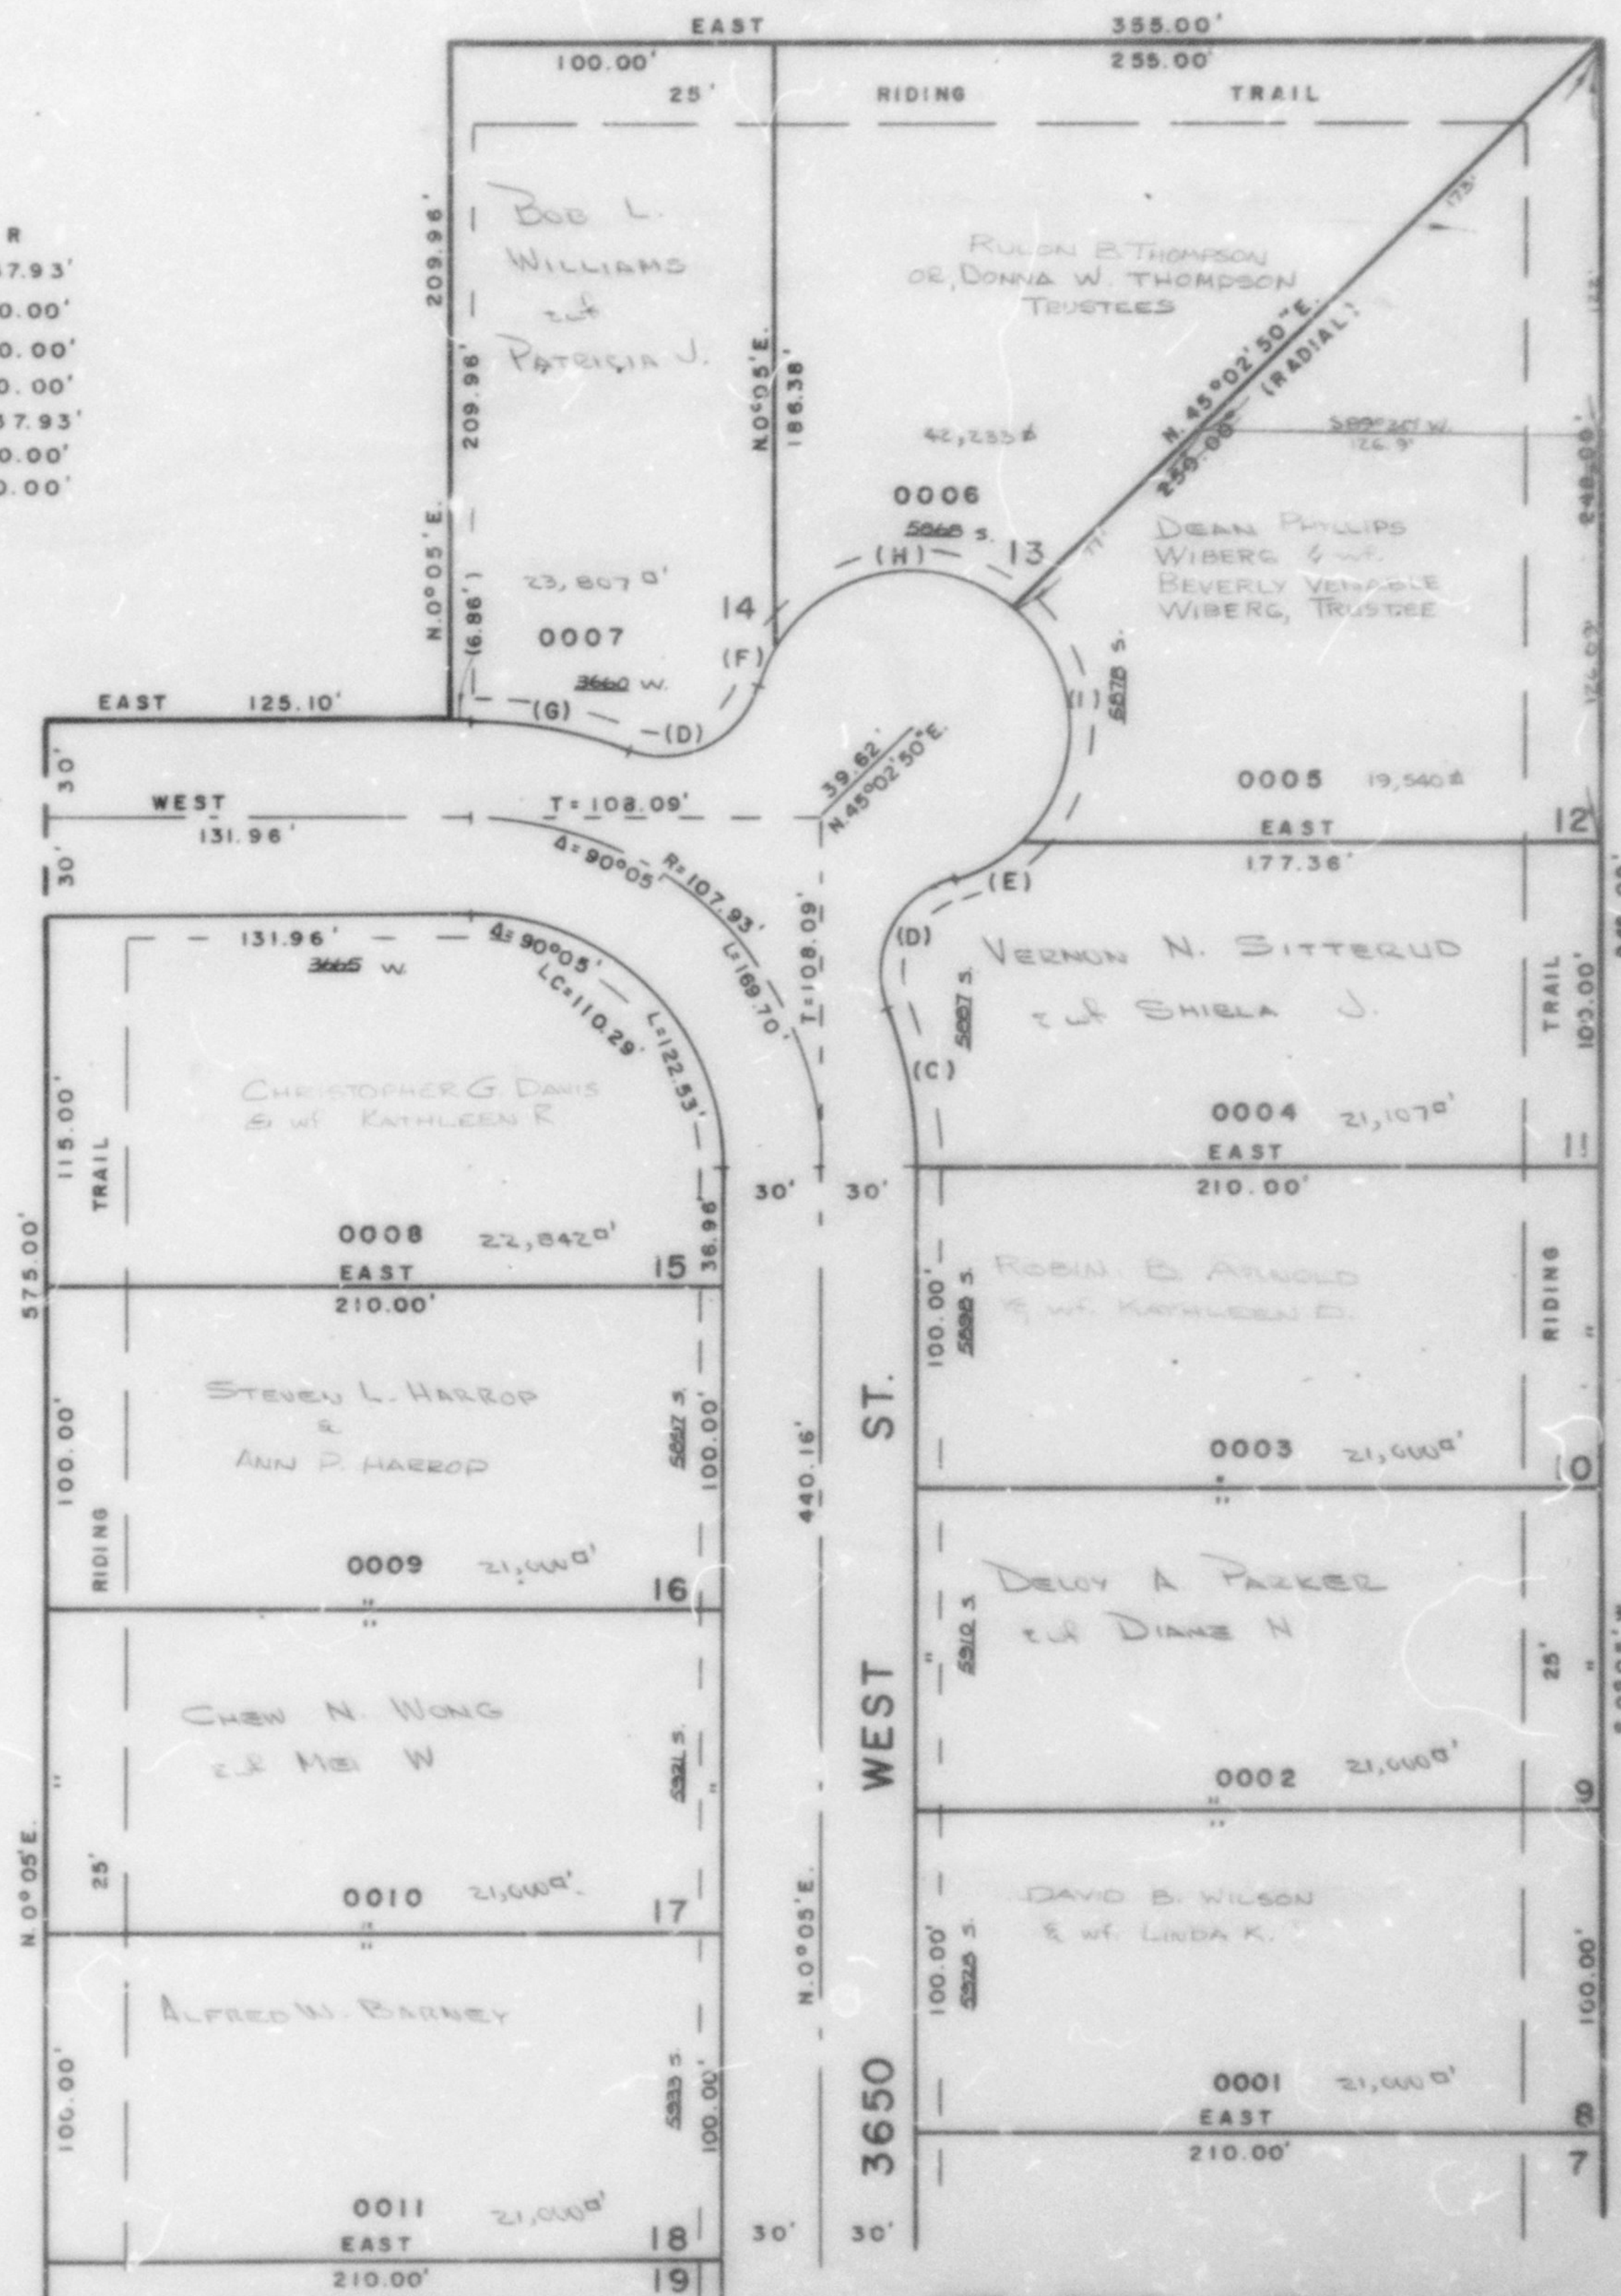

SEE PAGE 84

SEE PAGE 161