

PART OF N.E. 1/4 OF SEC. 21, T.5N., R.2W., S.L.B. & M.
HOLLEY ACRES SUBDIVISION NO. 1
 LOTS 8-18
 IN ROY CITY
AMENDED PLAT
 SCALE 1"=50'


162

TAXING UNIT 41

PREFIX 09-162

SEE PAGE 84

CURVE	DATA			
Δ	L	LC	R	
(C)= 20°34'04"	49.51'	49.25'	137.93'	
(D)= 95°08'13"	49.81'	44.29'	30.00'	
(E)= 28°24'26"	24.79'	24.54'	50.00'	
(F)= 15°19'20"	13.37'	13.33'	50.00'	
(G)= 20°34'43"	49.34'	49.27'	137.93'	
(H)= 104°17'	91.00'	78.95'	50.00'	
(I)= 91°11'52"	79.59'	71.45'	50.00'	

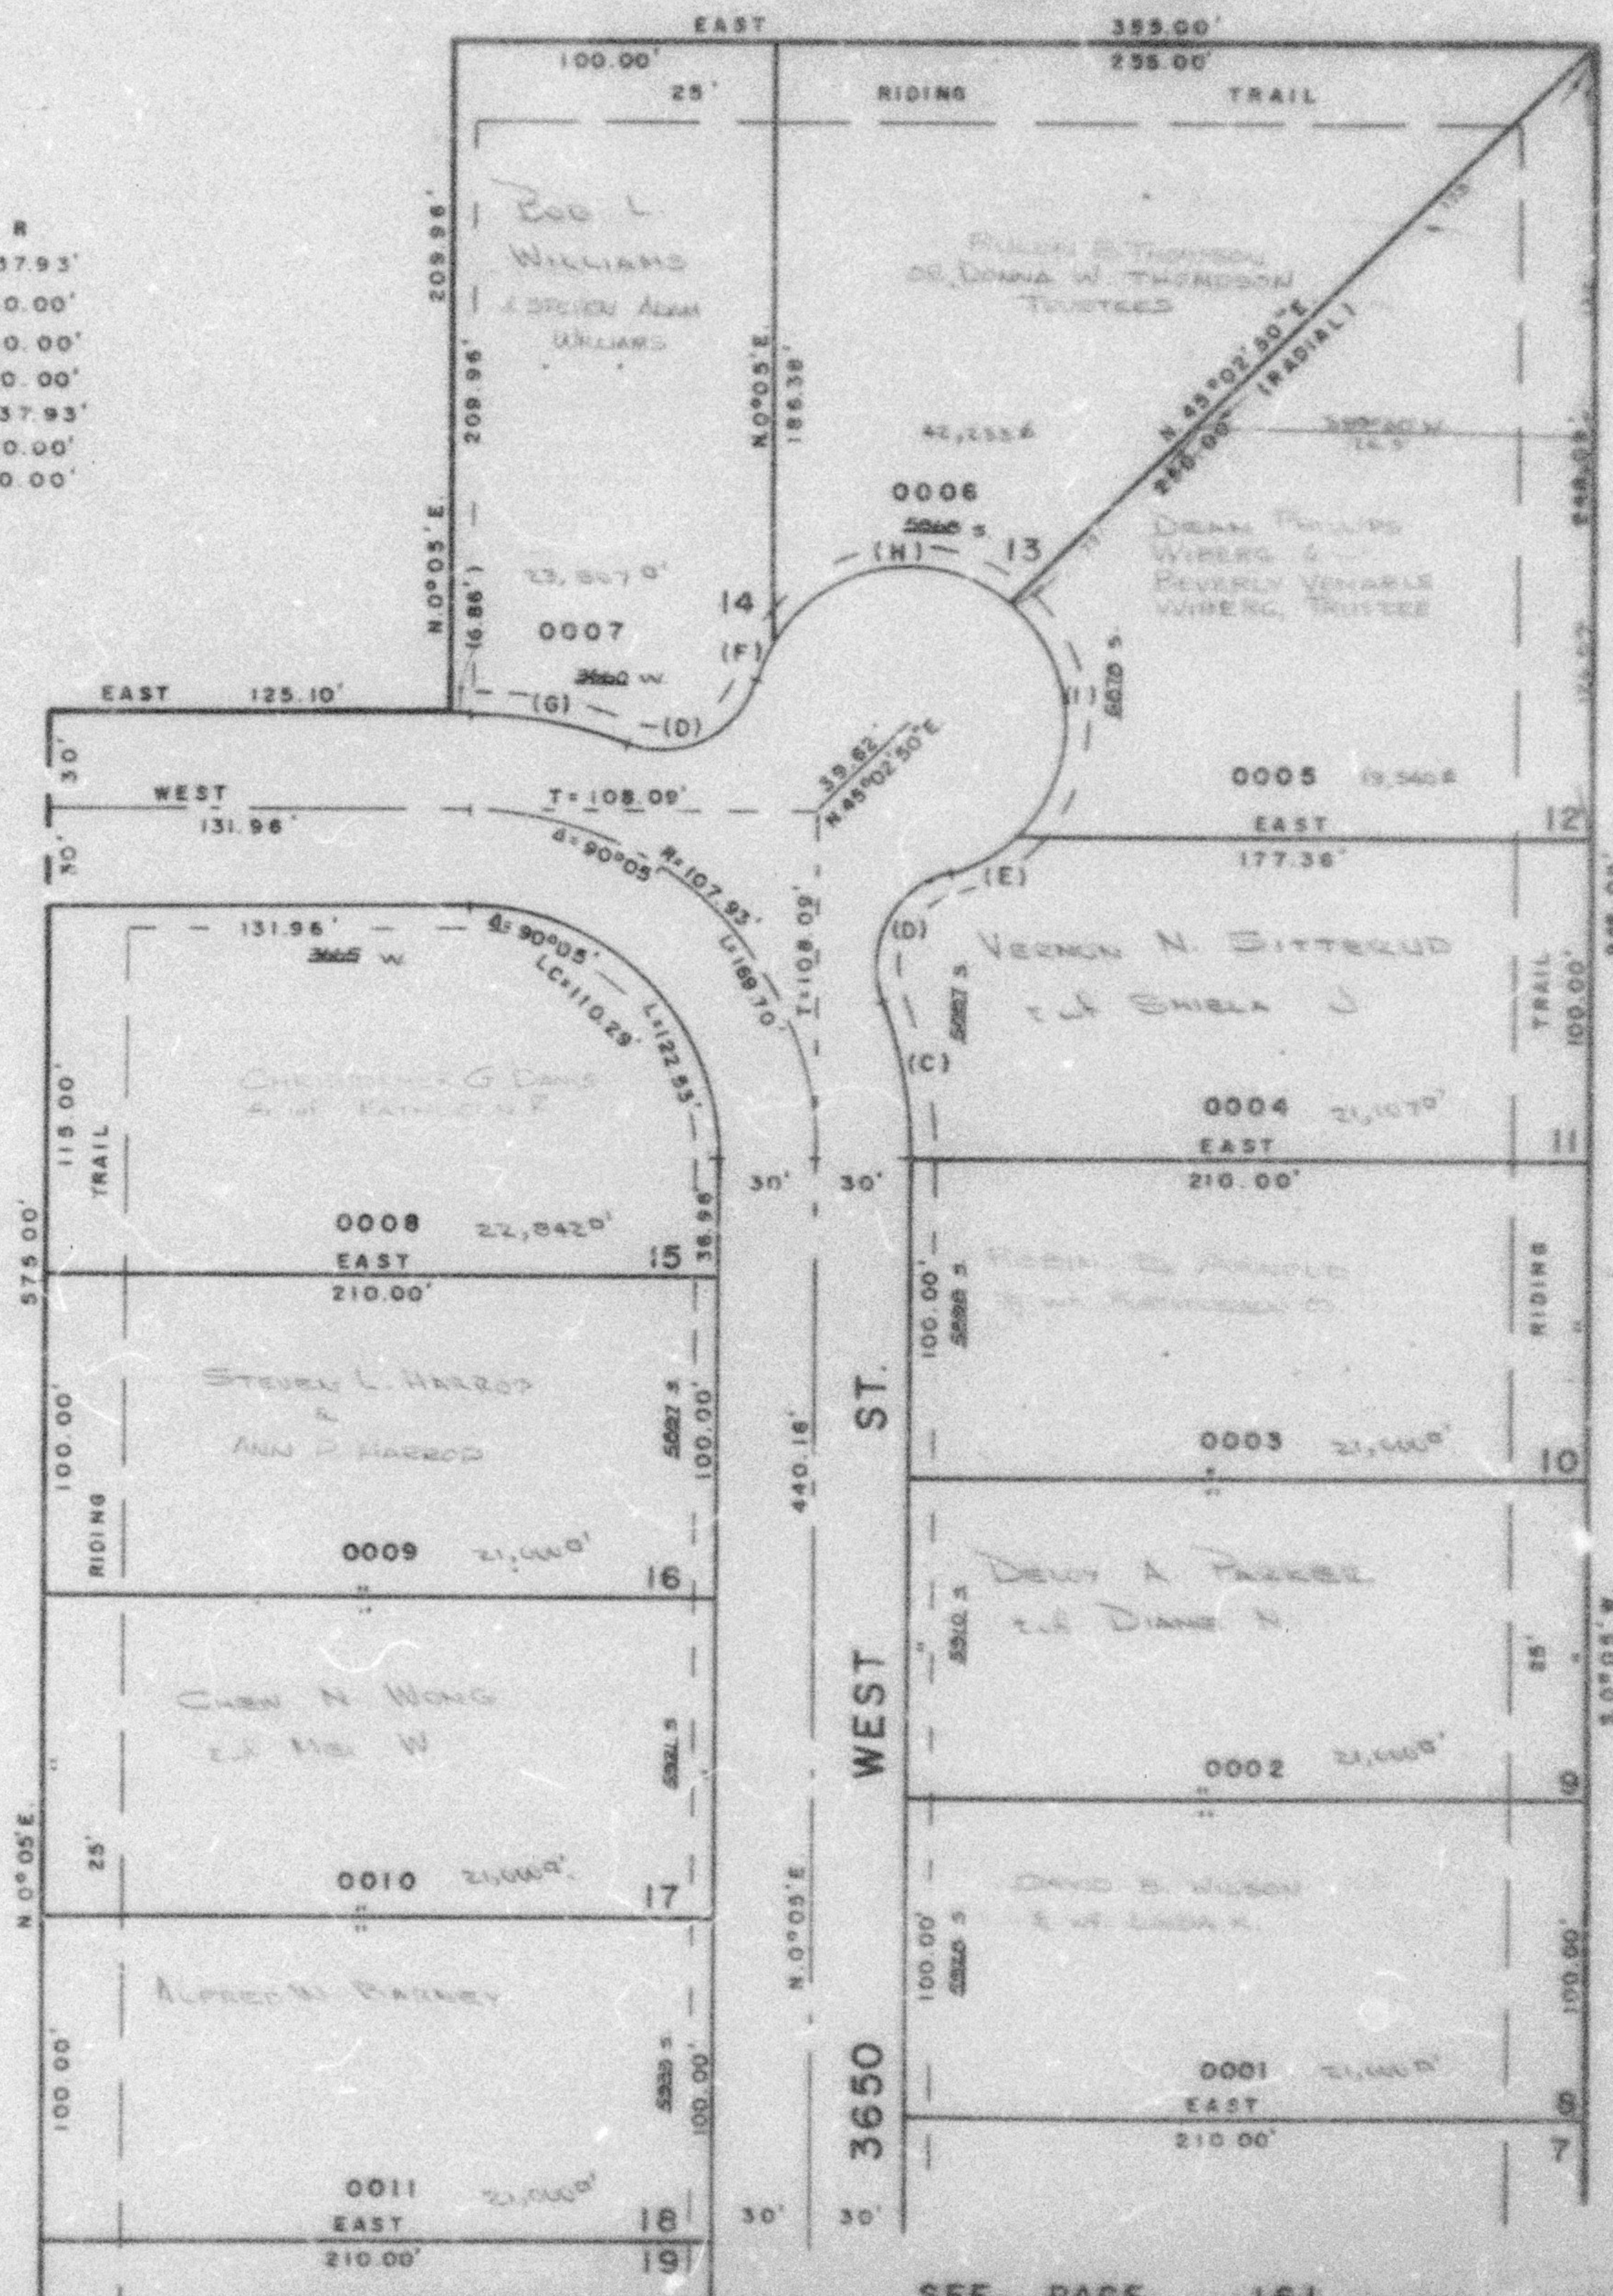

SEE PAGE 183

SEE PAGE 84

7' UTILITY & DRAINAGE
 EASEMENTS EACH SIDE
 OF PROPERTY LINE AS
 INDICATED BY DASHED
 LINES

FOR COMPLETE ENG. DATA
 SEE ORIG. DED. PLAT IN
 BOOK 18, PAGE 54

SEE PAGE 161

W.F. 10-74