

PART OF NE 1/4 OF SEC. 21, T.5N., R.2W., S.L.B. & M.  
**HOLLEY ACRES SUBDIVISION NO. 1**  
**LOTS 8-18**


**AMENDED PLAT**

IN ROY CITY

SCALE 1" = 50'

TAXING UNIT: 41

SEE PAGE 84

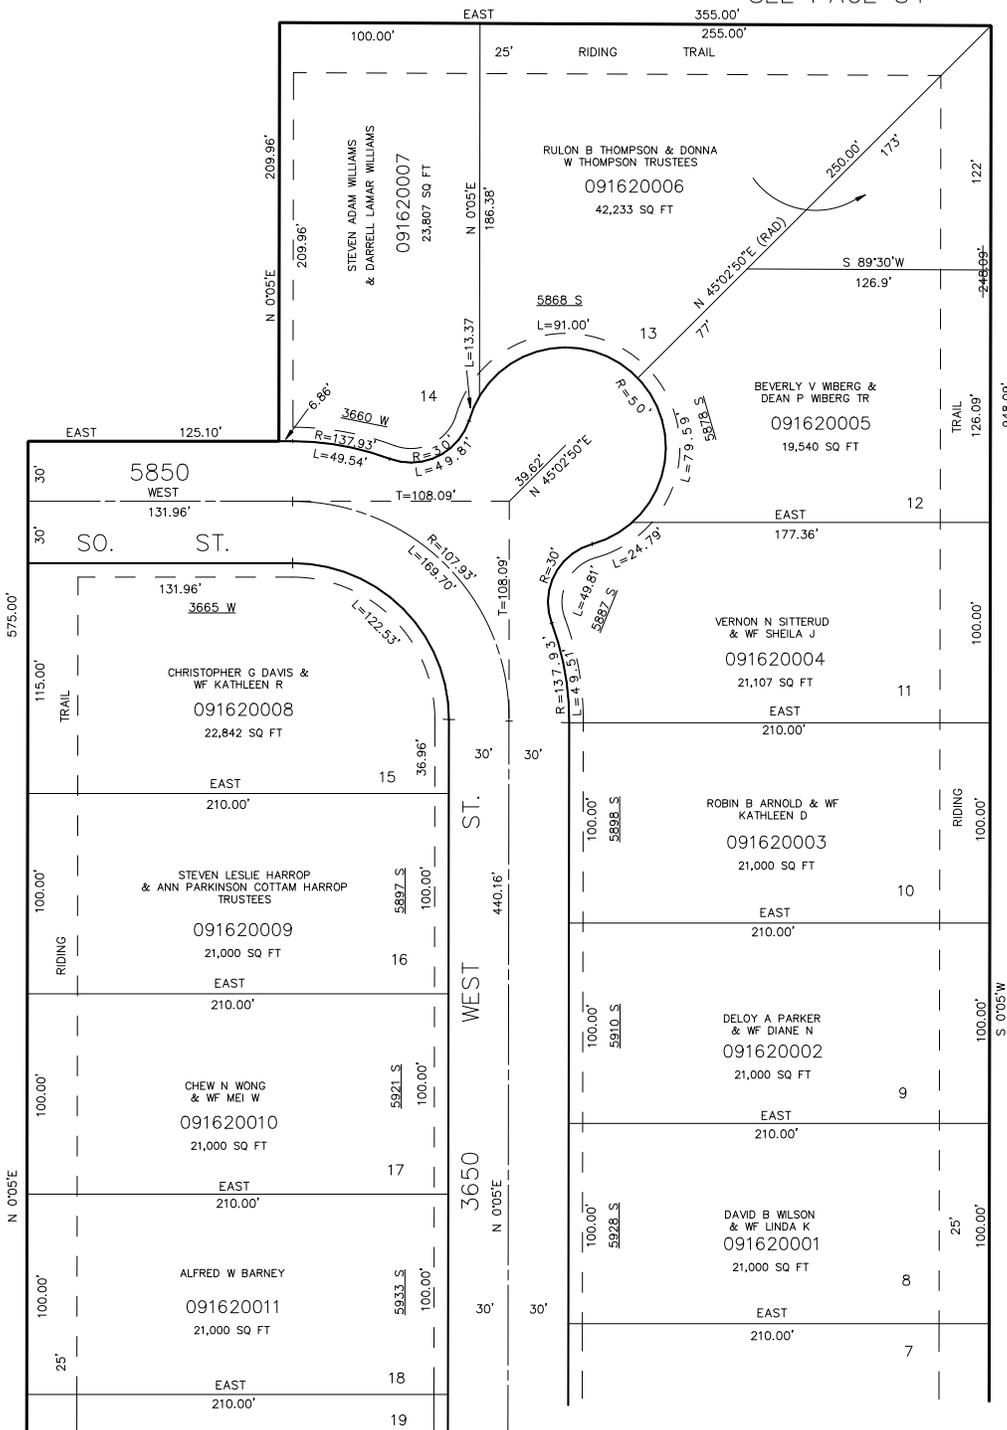

SEE PAGE 84

SEE PAGE 183

7' UTILITY & DRAINAGE EASEMENTS  
 EACH SIDE OF PROPERTY LINE AS  
 INDICATED BY DASHED LINES,  
 EXCEPT AS OTHERWISE SHOWN.

FOR COMPLETE ENG. DATA SEE  
 ORIG. DEDICATION PLAT IN  
 BOOK 18, PAGE 54 OF RECORDS.

SEE PAGE 161