

PART OF NE 1/4 OF SEC. 21, T.5N., R.2W., S.L.B. & M.
HOLLEY ACRES SUBDIVISION NO. 1
 LOTS 8-18


AMENDED PLAT

IN ROY CITY

SCALE 1" = 50'

TAXING UNIT: 41

SEE PAGE 84

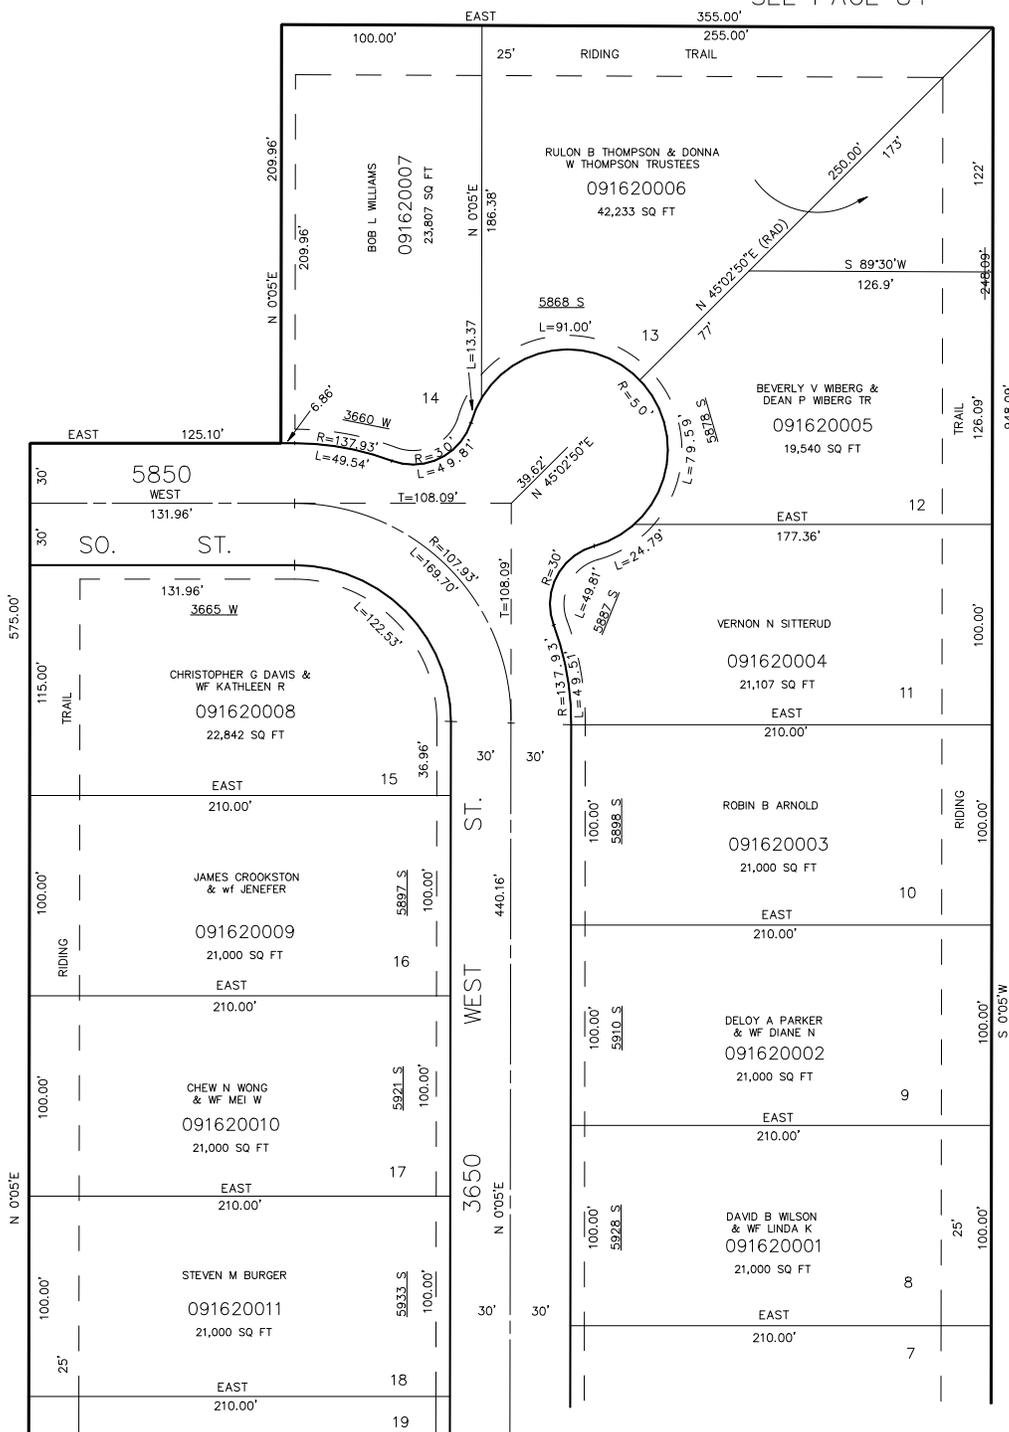

SEE PAGE 183

SEE PAGE 84

7' UTILITY & DRAINAGE EASEMENTS
 EACH SIDE OF PROPERTY LINE AS
 INDICATED BY DASHED LINES,
 EXCEPT AS OTHERWISE SHOWN.

FOR COMPLETE ENG. DATA SEE
 ORIG. DEDICATION PLAT IN
 BOOK 18, PAGE 54 OF RECORDS.

SEE PAGE 161