


PART OF NE 1/4 OF SEC. 21, T.5N., R.2W., S.L.B. & M.  
**HOLLEY ACRES SUBDIVISION NO. 1**  
**LOTS 8-18**  
**AMENDED PLAT**

TAXING UNIT: 41

IN ROY CITY  
 SCALE 1" = 50'

SEE PAGE 84

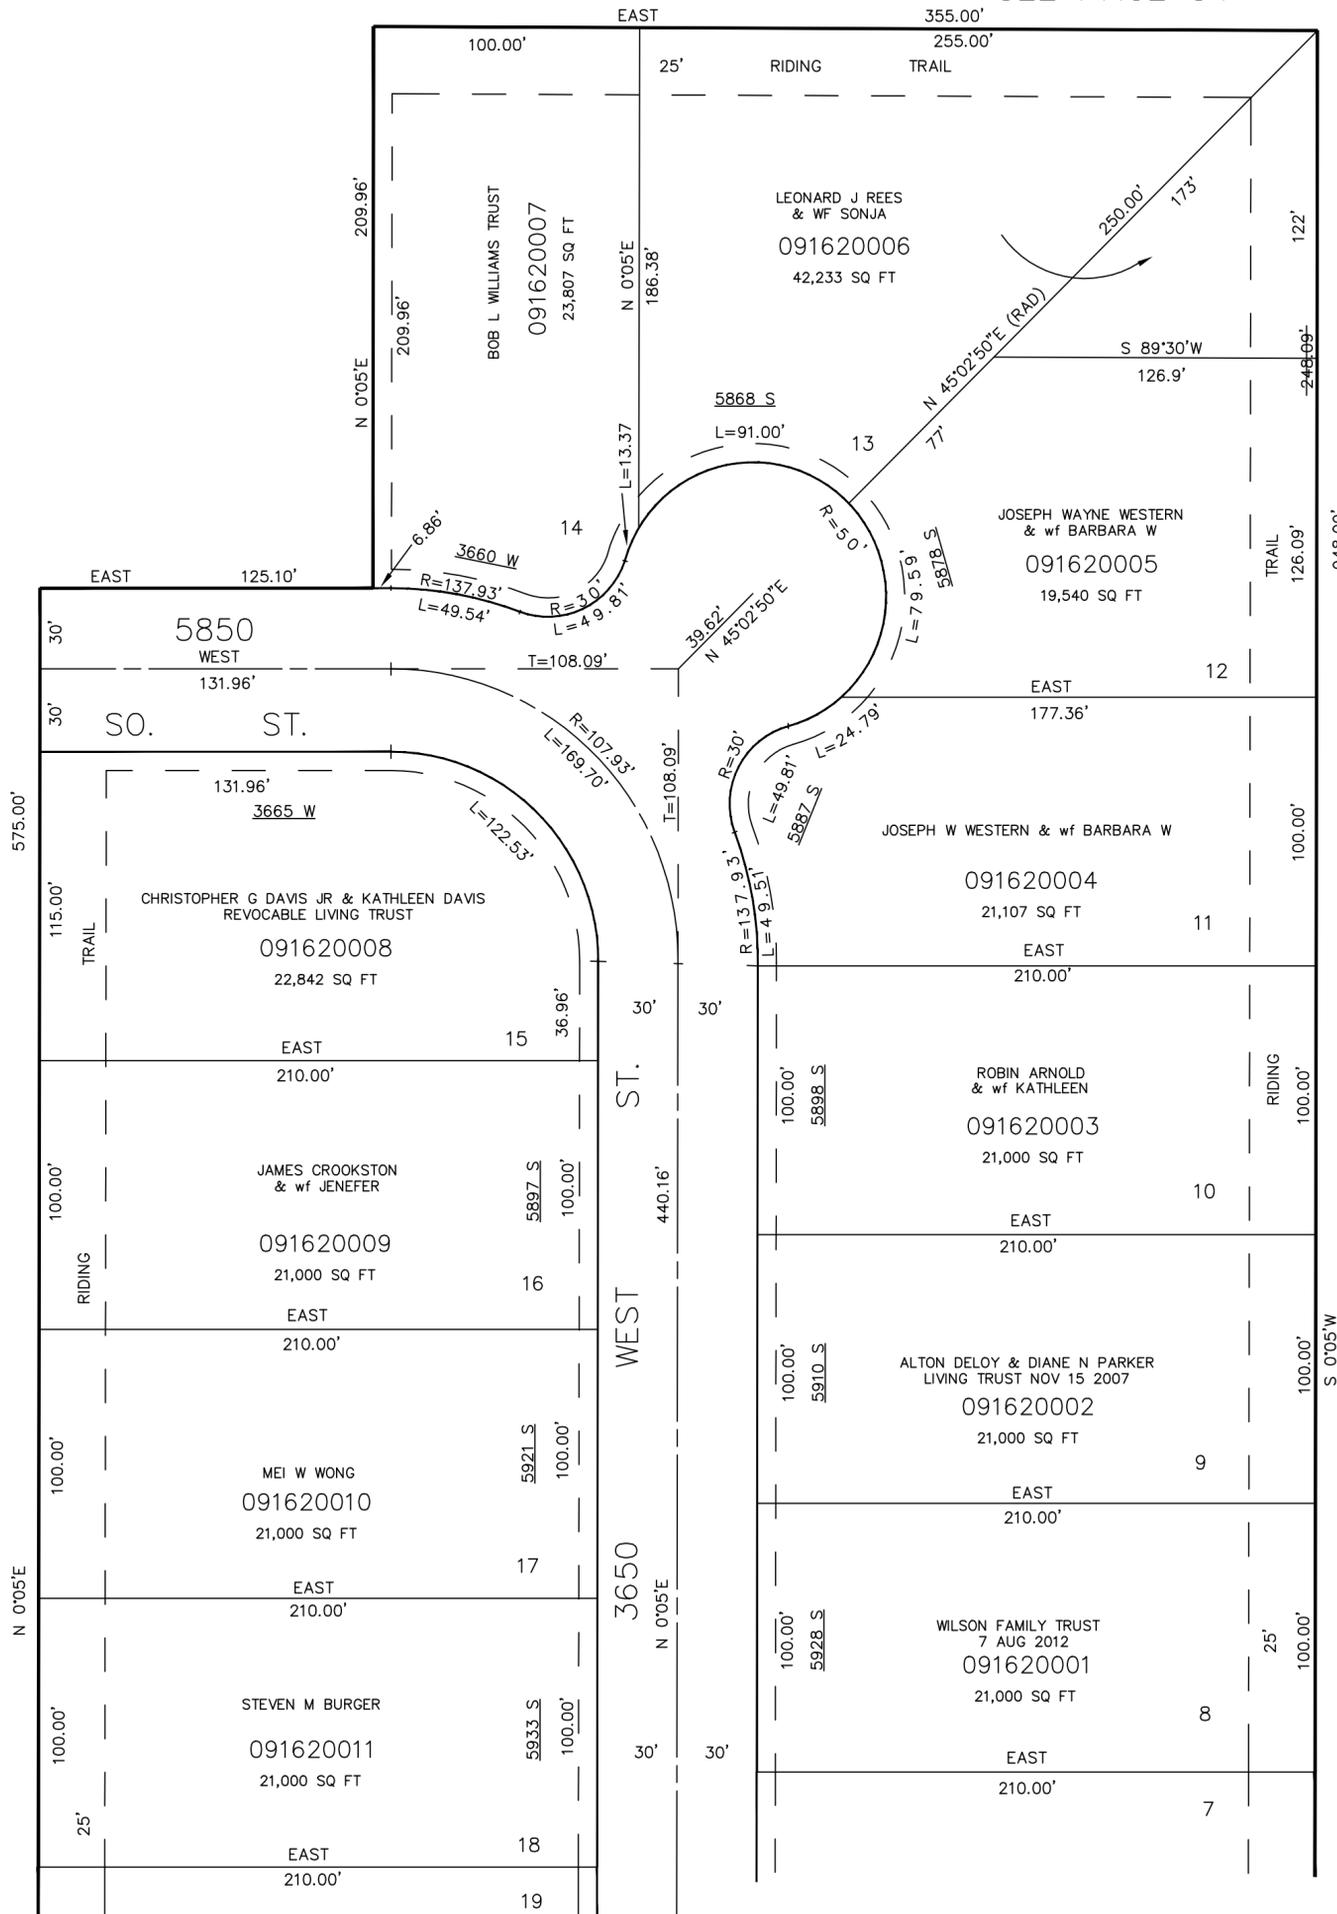

SEE PAGE 183

SEE PAGE 84

7' UTILITY & DRAINAGE EASEMENTS  
 EACH SIDE OF PROPERTY LINE AS  
 INDICATED BY DASHED LINES,  
 EXCEPT AS OTHERWISE SHOWN.

FOR COMPLETE ENG. DATA SEE  
 ORIG. DEDICATION PLAT IN  
 BOOK 18, PAGE 54 OF RECORDS.

SEE PAGE 161