

PART OF NE 1/4 OF SEC. 21, T.5N., R.2W., S.L.B. & M.
HOLLEY ACRES SUBDIVISION NO. 1
LOTS 8-18

162


AMENDED PLAT

IN ROY CITY

TAXING UNIT: 41

SCALE 1" = 50'

SEE PAGE 84

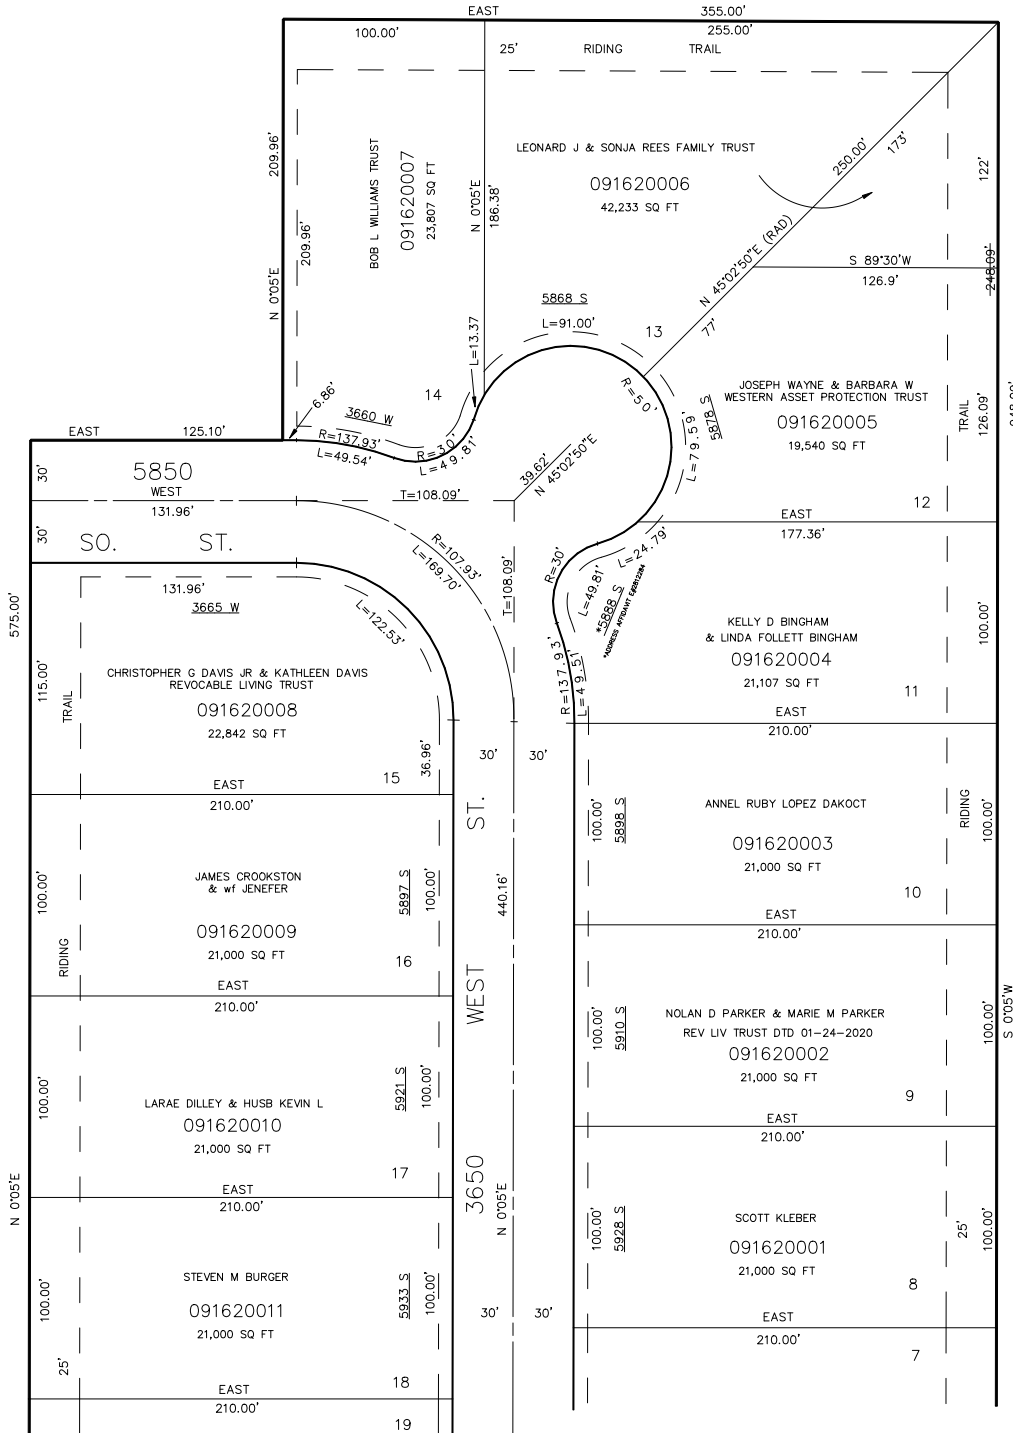

SEE PAGE 84

7' UTILITY & DRAINAGE EASEMENTS
 EACH SIDE OF PROPERTY LINE AS
 INDICATED BY DASHED LINES,
 EXCEPT AS OTHERWISE SHOWN.

FOR COMPLETE ENG. DATA SEE
 ORIG. DEDICATION PLAT IN
 BOOK 18, PAGE 54 OF RECORDS.

SEE PAGE 183

SEE PAGE 161

FOR TAX PURPOSES ONLY

L.D.T. 8-86