

PART OF S.E. 1/4 SEC. 15, T. 5 N., R. 2 W., S.L.B. & M.

163

FAIRWAY ESTATES NO. 2

TAXING UNIT : 41

LOTS 19-25, 53-59


PREFIX : 09-163

IN ROY CITY

SCALE 1" = 50'

EXCEPT WHERE OTHERWISE SHOWN
ALL LOTS OWNED BY:
ROYAL GREENS GOLF COURSE, INC.

SEE PAGE 64-1

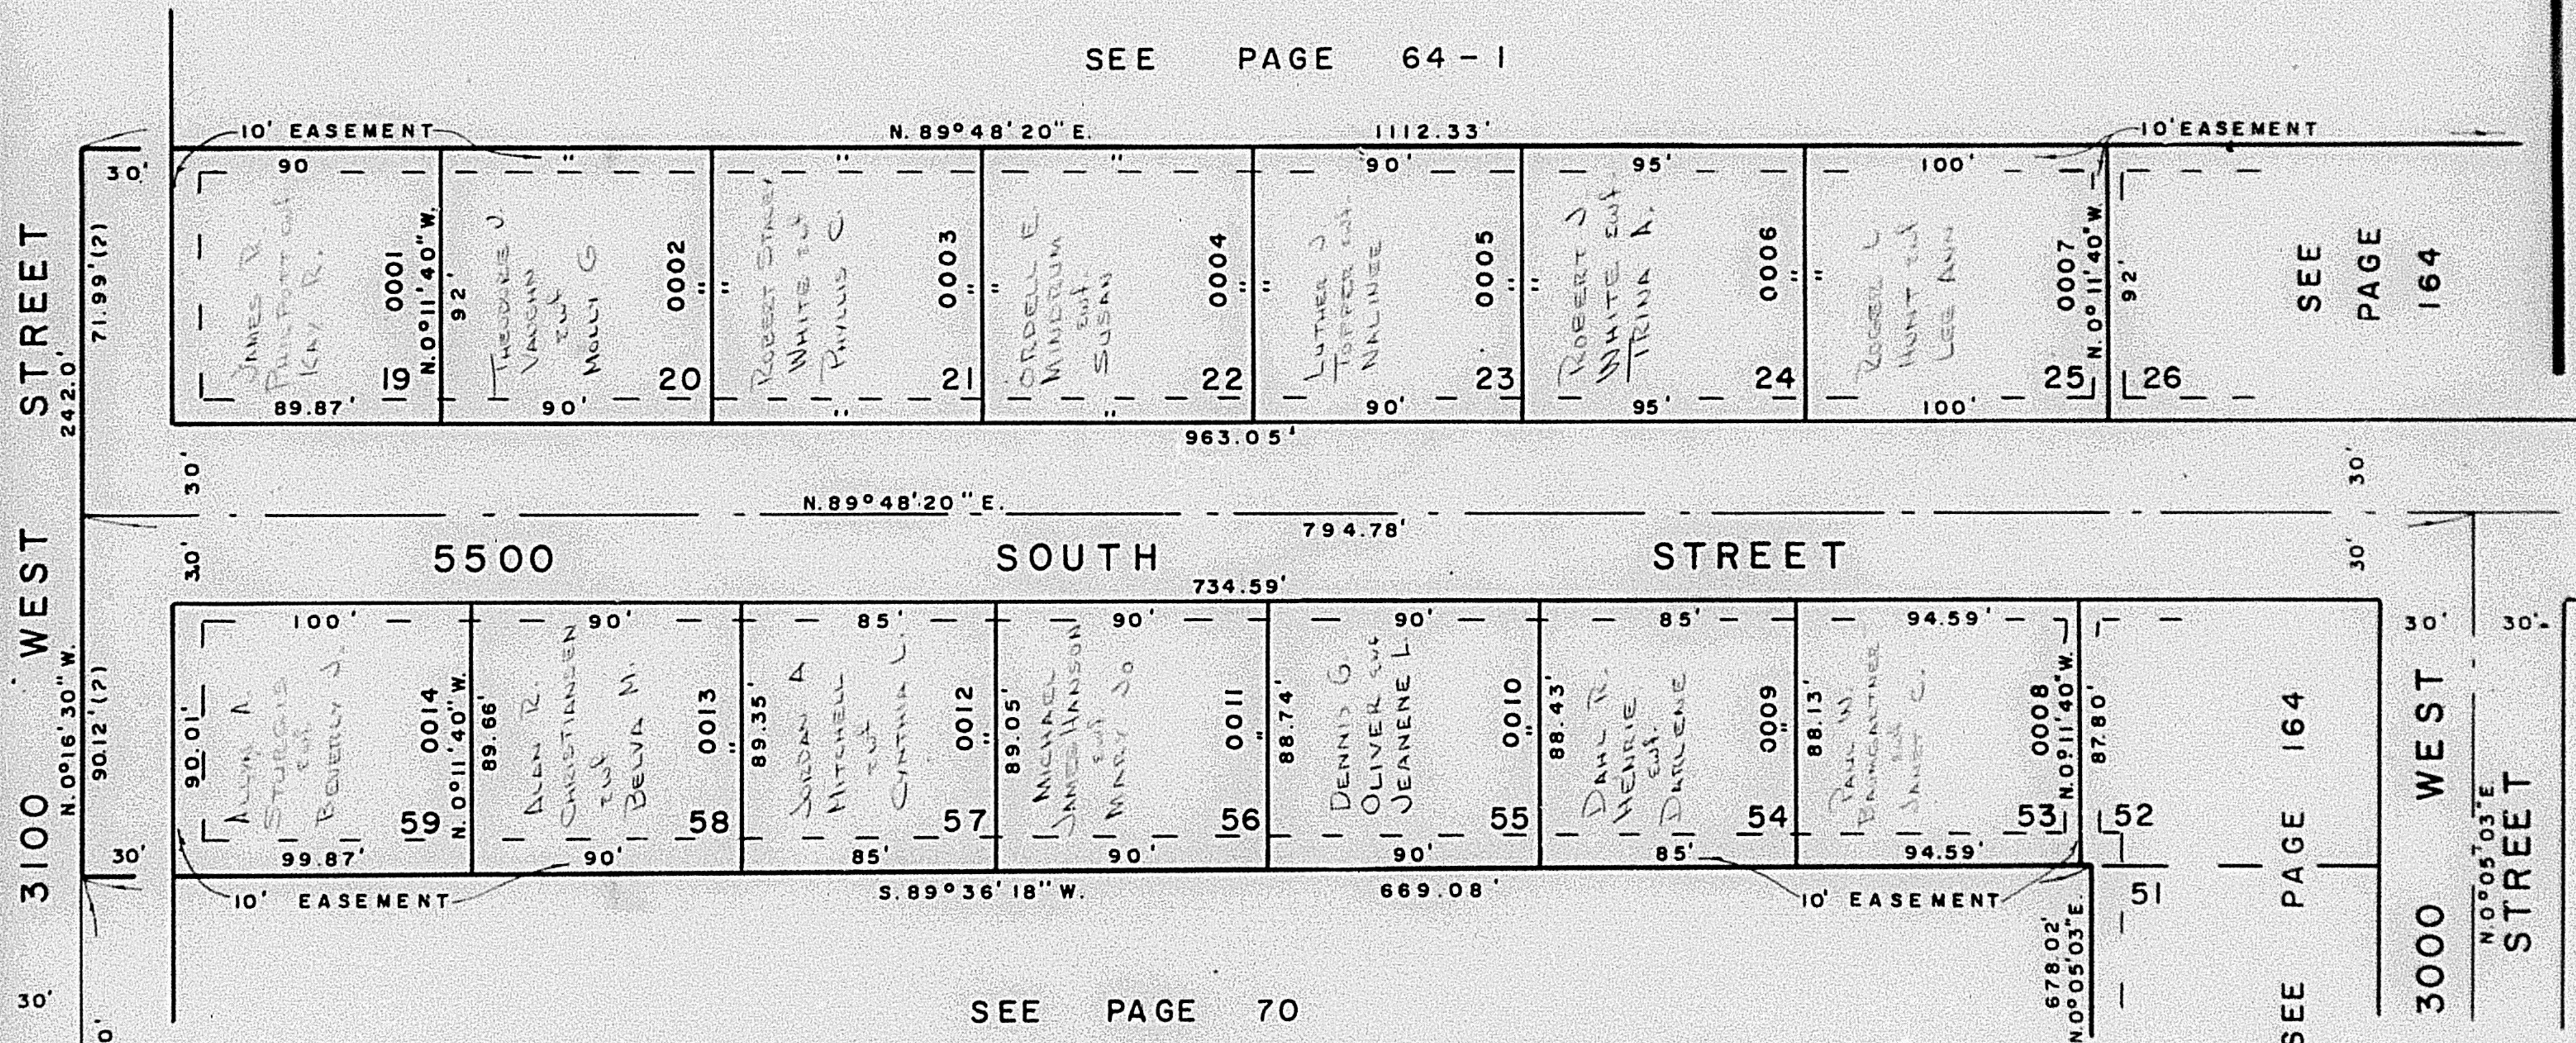

SEE PAGE 164

SEE PAGE 164

FOR COMPLETE ENG. DATA
SEE ORIG. DED. PLAT IN
BOOK 18, PAGE 64

UNLESS OTHERWISE
SPECIFIED ALL
EASEMENTS SHALL
BE 7' WIDE

SOUTH 1/4 COR.
SEC. 15