

PART OF SE 1/4 SEC. 15, T.5N., R.2W., S.L.B. & M.
FAIRWAY ESTATES NO. 2
LOTS 19-25, 53-59


163

IN ROY CITY

TAXING UNIT: 41

SCALE 1" = 50'

SEE PAGE 64

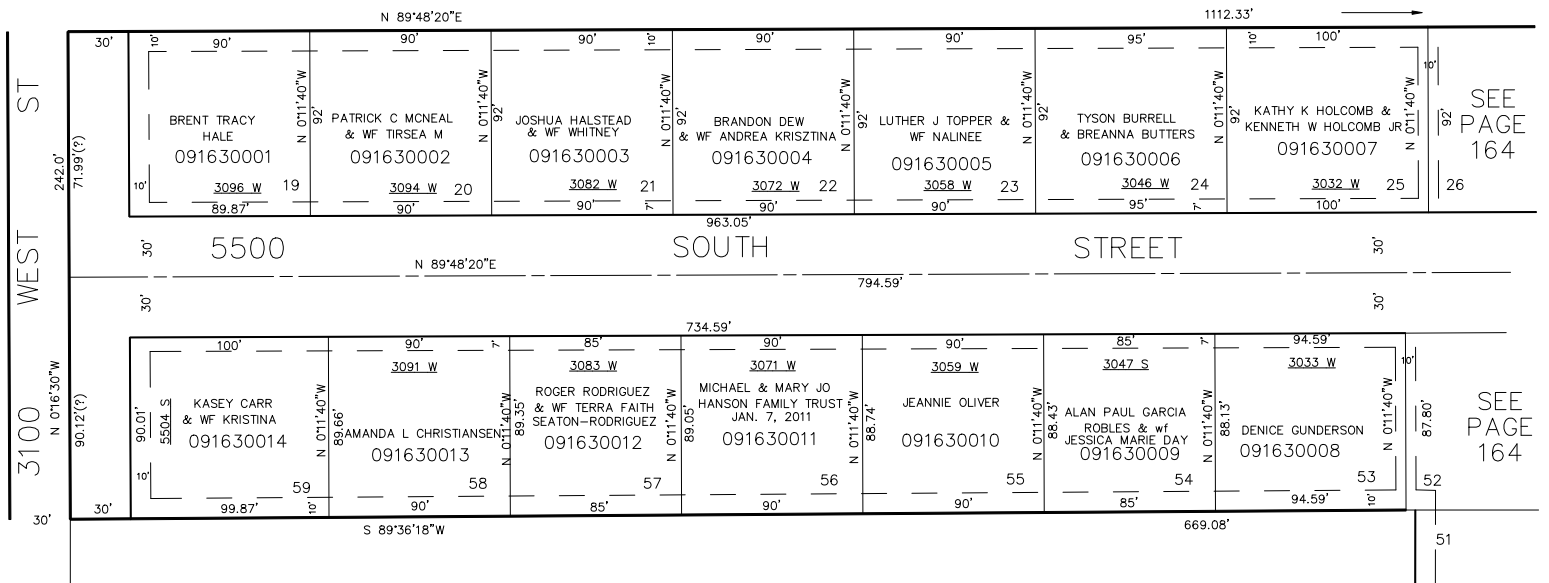

SEE PAGE 164

SEE PAGE 164

SEE PAGE 70

UNLESS OTHERWISE SPECIFIED
ALL EASEMENTS SHALL BE 7' WIDE

FOR COMPLETE ENG. DATA SEE
ORIG. DEDICATION PLAT IN
BOOK 18, PAGE 64 OF RECORDS.

SOUTH 1/4 COR
SEC 15 T5N R2W

FOR TAX PURPOSES ONLY

L.D.T. 9-86