

PART OF S. E. 1/4 SEC. 15, T. 5 N., R. 2 W., S. L. B. 8 M.

164

FAIRWAY ESTATES NO. 2

TAXING UNIT : 41

LOTS 26-34, 50-52, 60-64, 73-75

PREFIX : 09-164

IN ROY CITY


SCALE 1" = 50'

EXCEPT WHERE OTHERWISE SHOWN
ALL LOTS OWNED BY:
ROYAL GREENS GOLF COURSE, INC.

* SEE CORRECTION AFFIDAVIT
IN BOOK 1132, P. 748

SEE PAGE 64-1

SEE PAGE 163

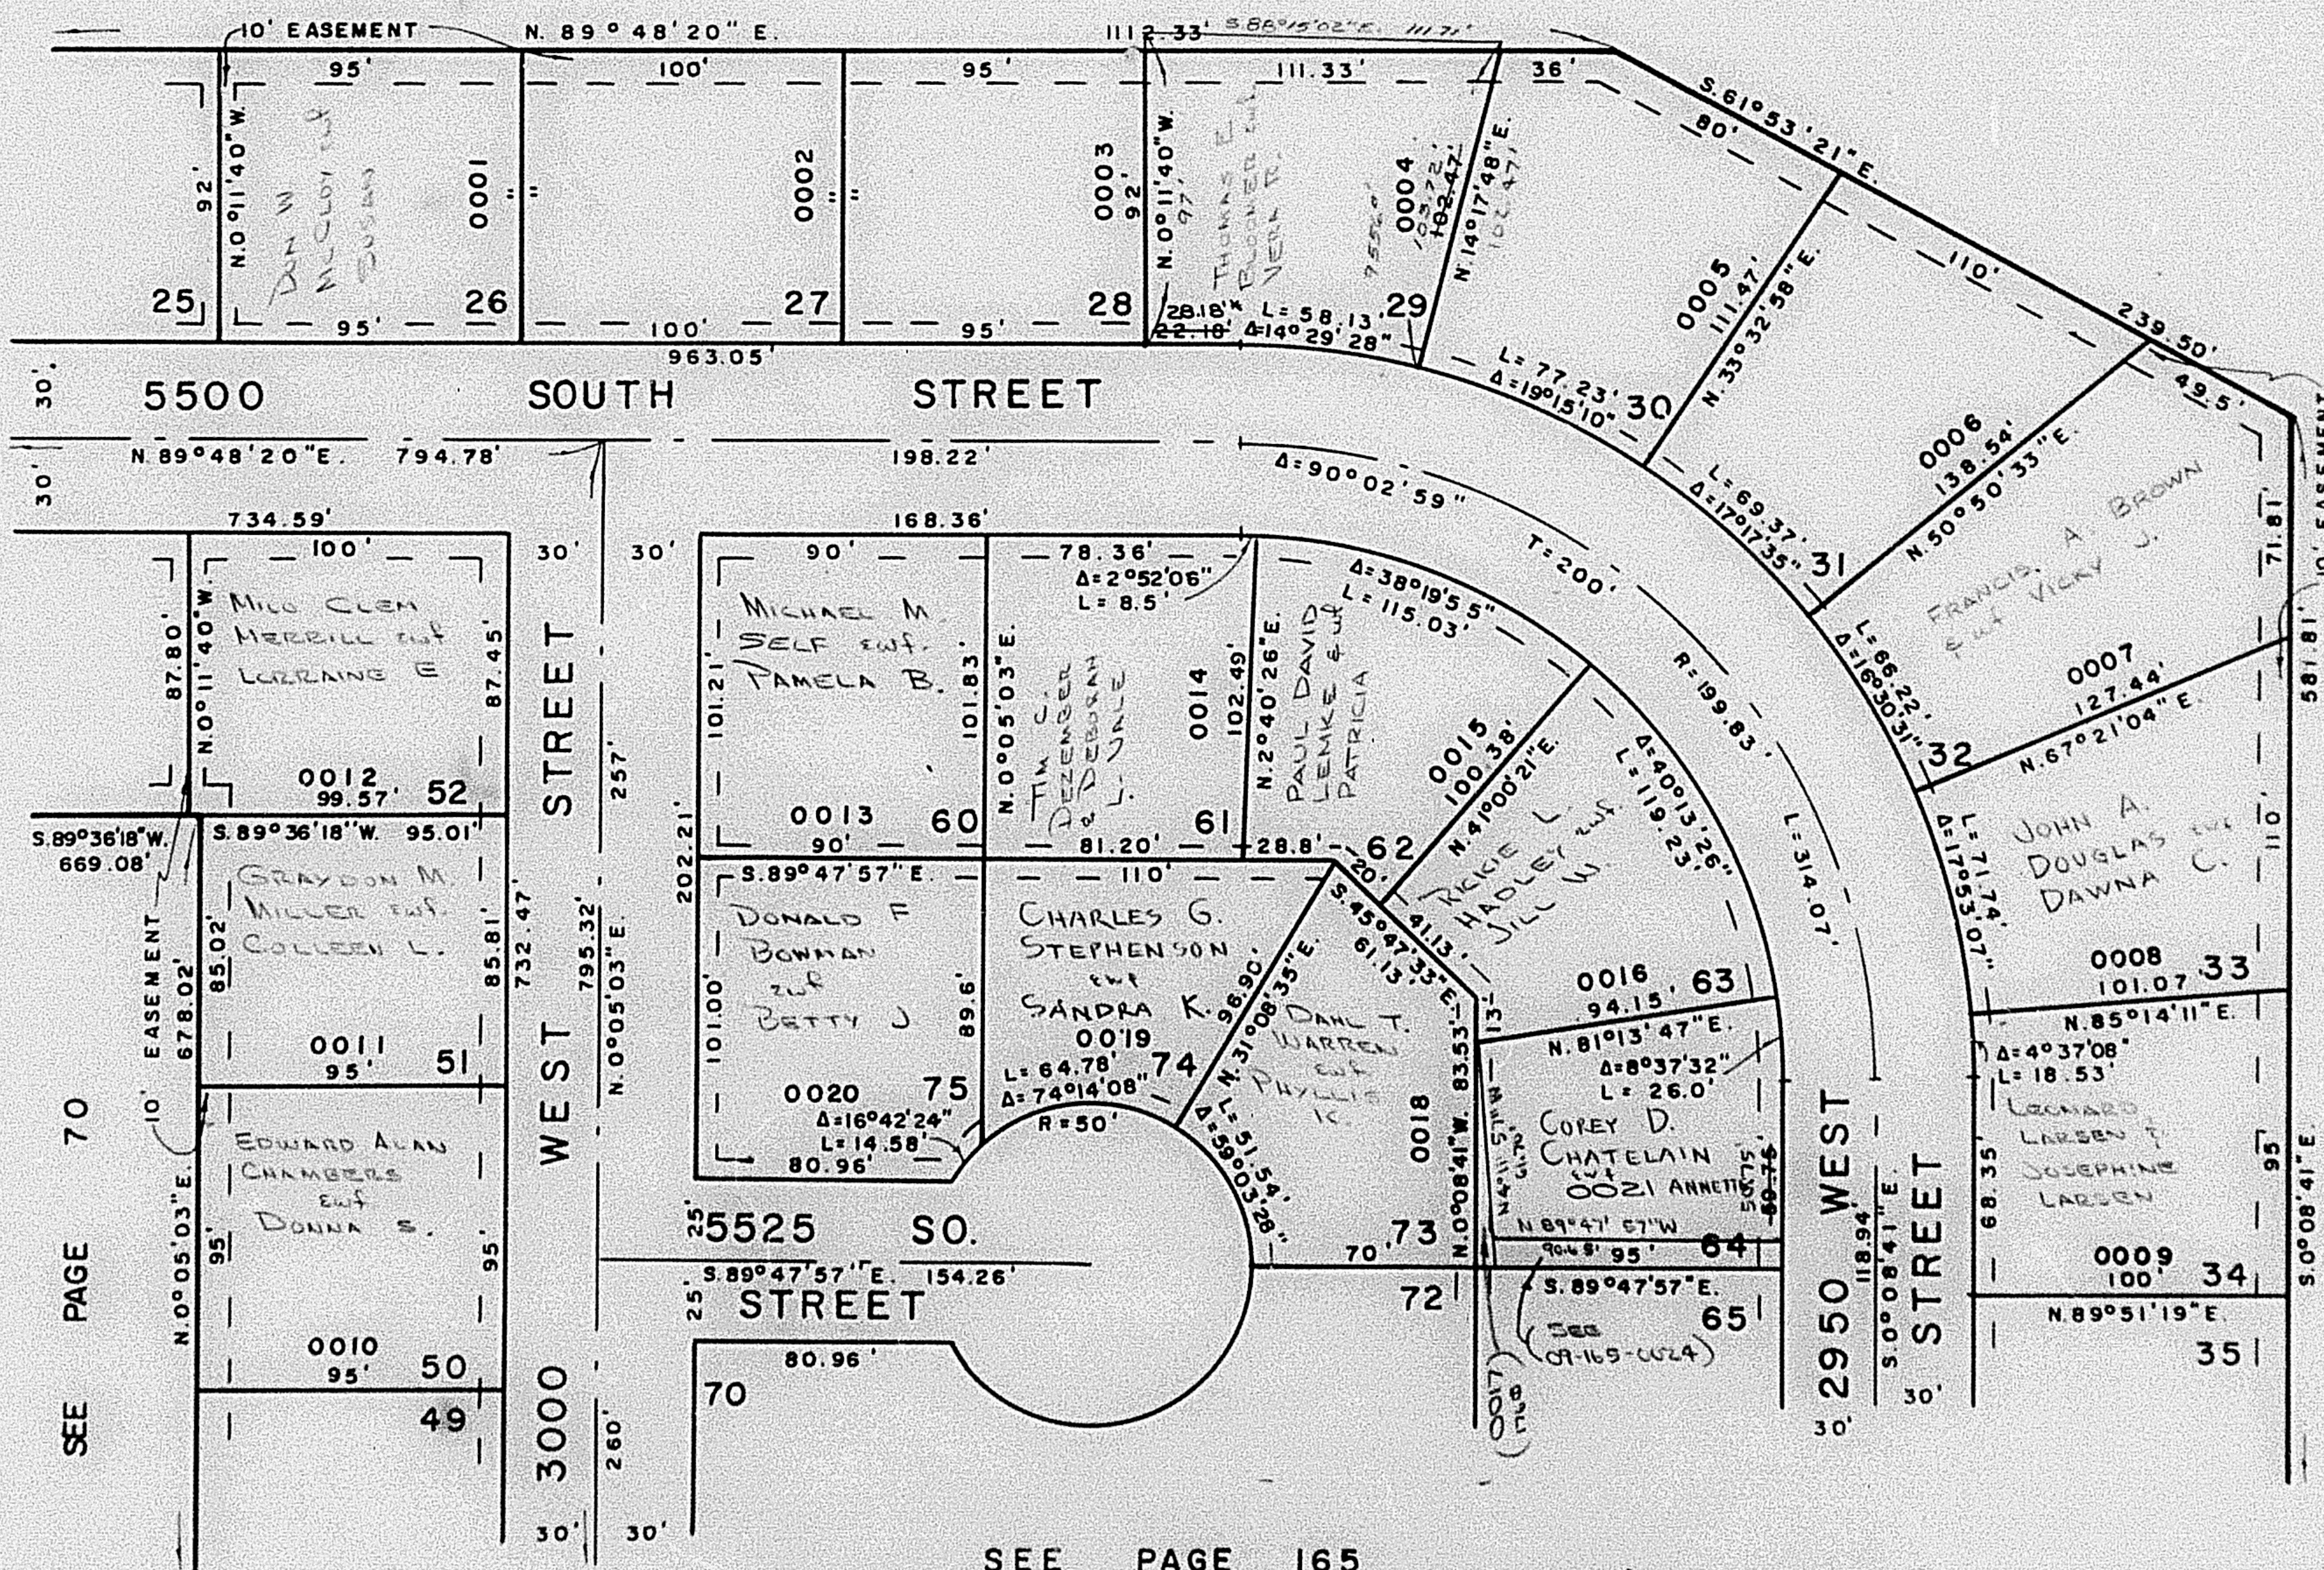

SEE PAGE 165

FOR COMPLETE ENG. DATA
SEE ORIG. DED. PLAT IN
BOOK 18, PAGE 64

UNLESS OTHERWISE SPECIFIED
ALL EASEMENTS SHALL BE 7' WIDE