

PART OF S.E. 1/4 SEC. 15, T.5 N., R.2 W., S.L.B. & M.

164

FAIRWAY ESTATES NO. 2

TAXING UNIT 41

LOTS 26-34, 50-52, 60-64, 73-75

PREFIX 09-164

IN ROY CITY

SCALE 1" = 50'


EXCEPT WHERE OTHERWISE SHOWN
ALL LOTS OWNED BY
ROYAL GREENS GOLF COURSE, INC.

* SEE CORRECTION AFFIDAVIT
IN BOOK 1132, P.748.

SEE PAGE 64-1

SEE PAGE 163

SEE PAGE 70

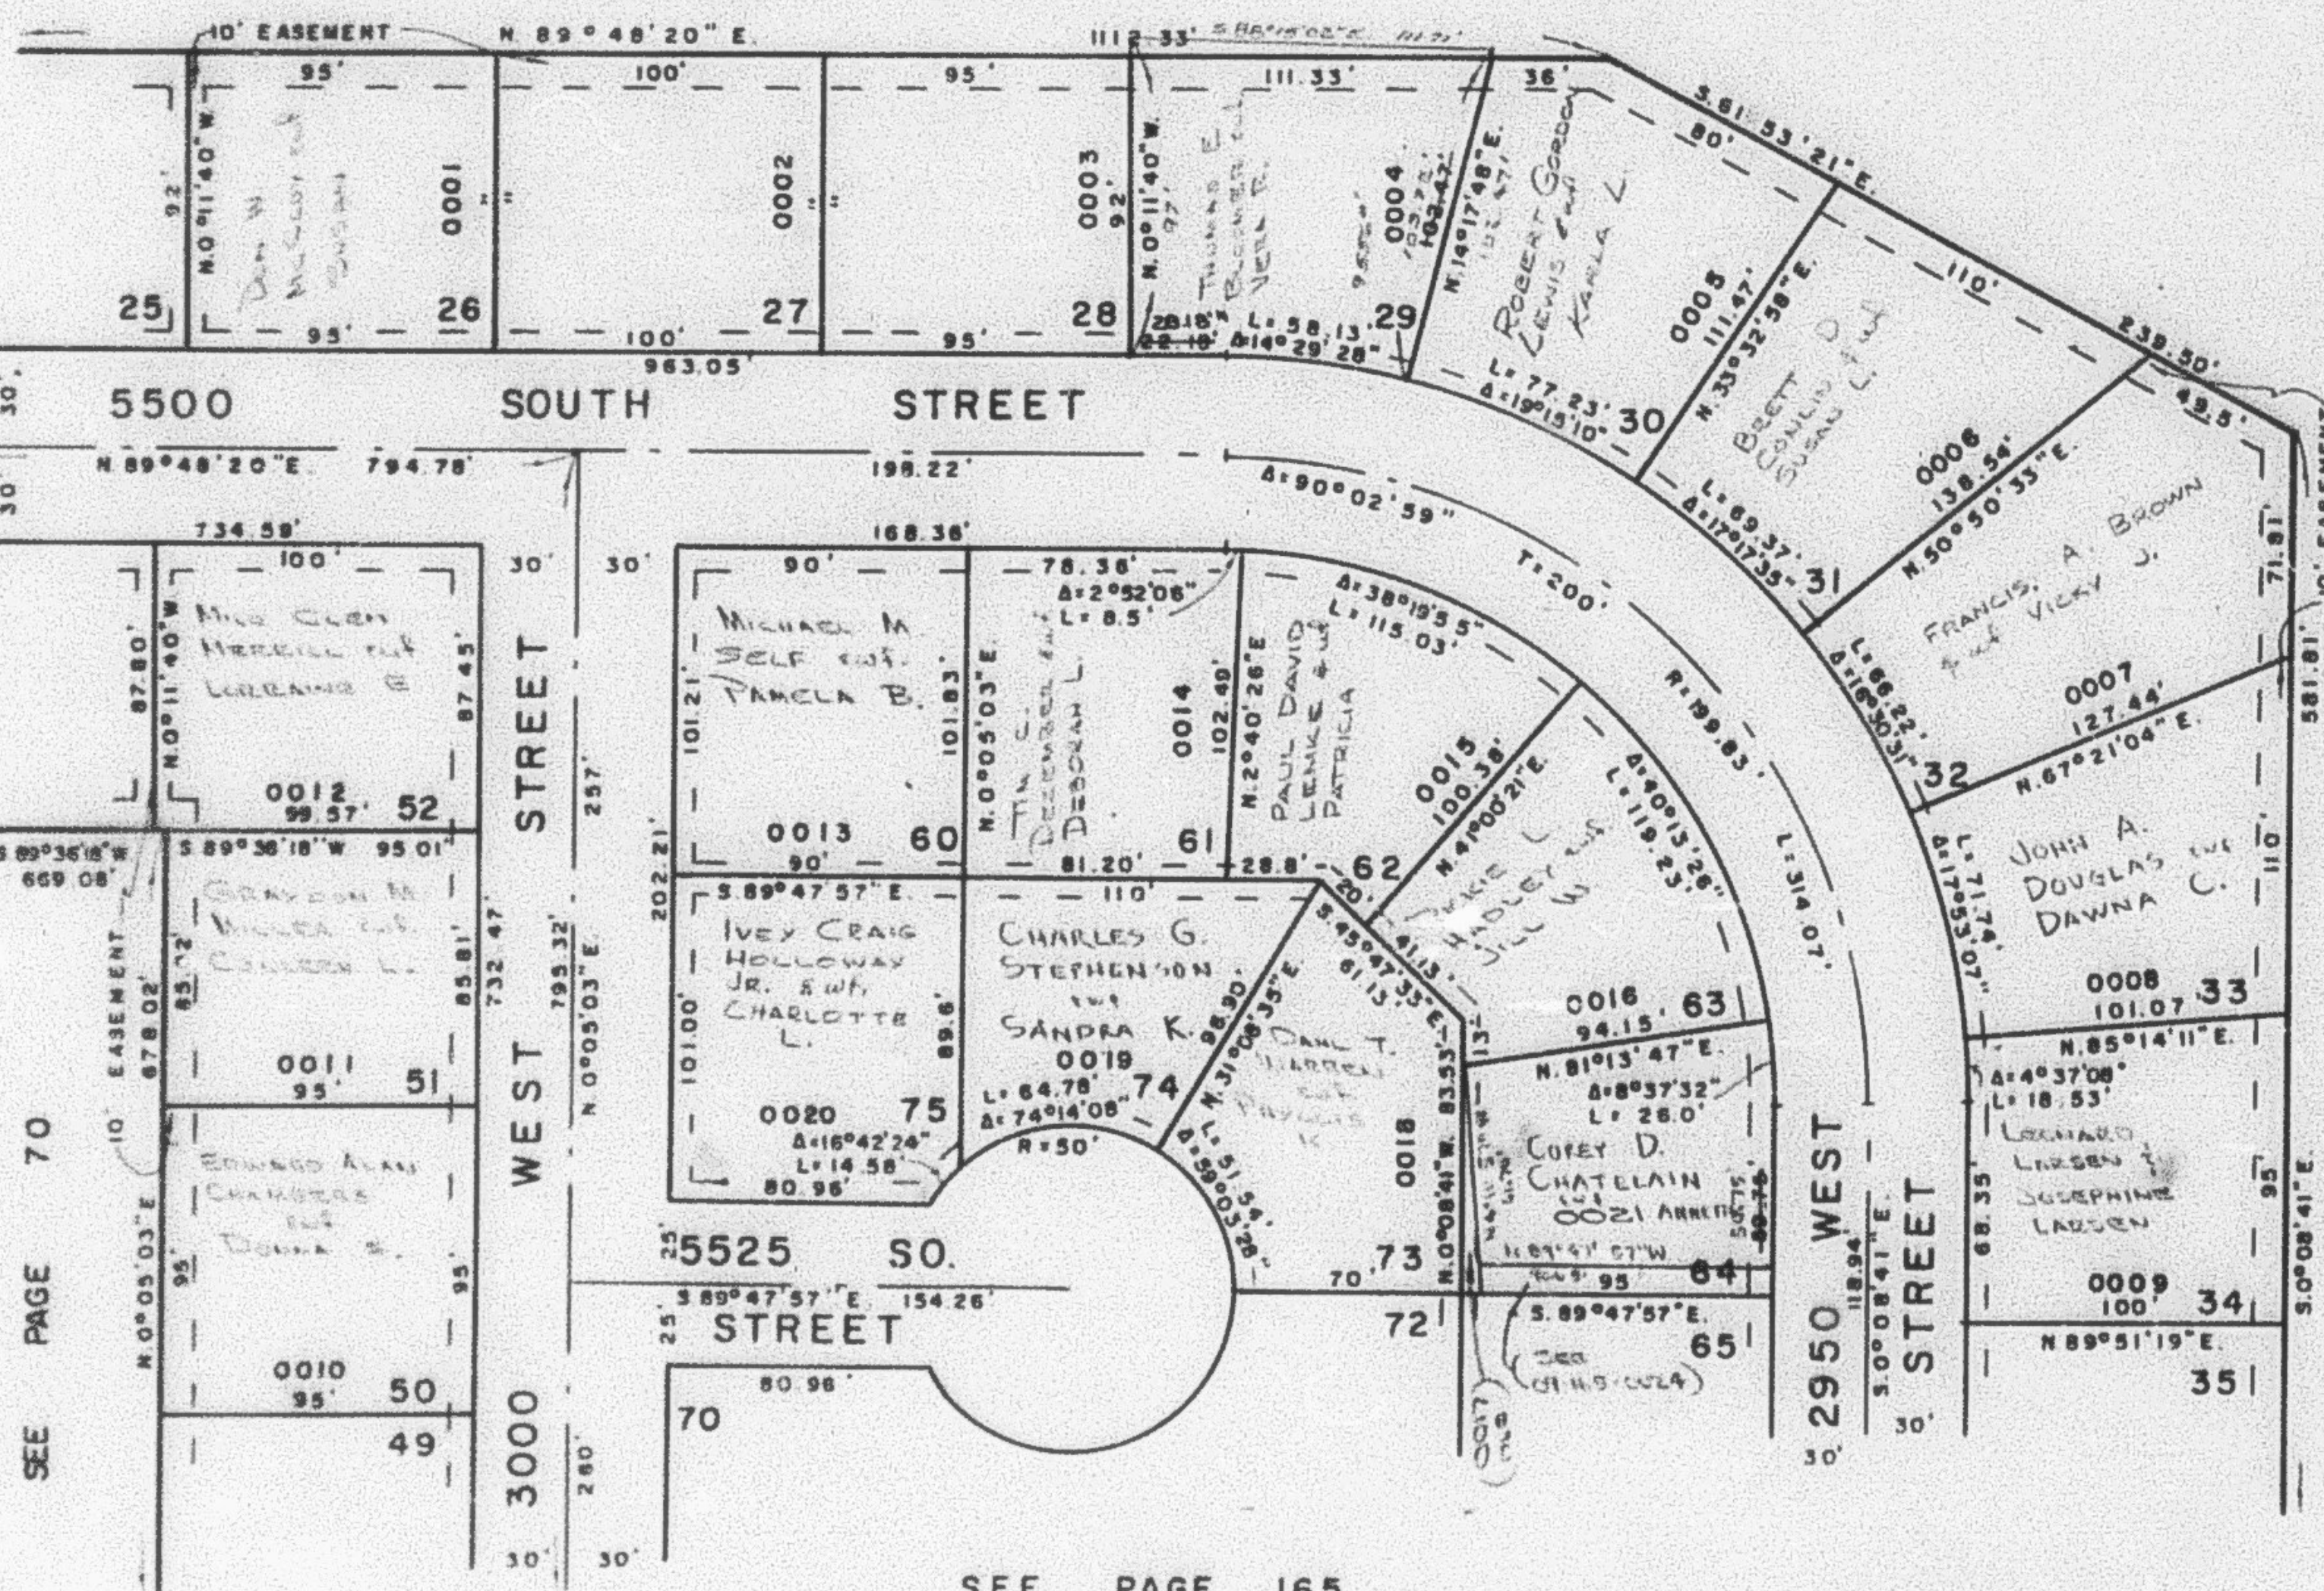

SEE PAGE 165

FOR COMPLETE ENG DATA
SEE ORIG DED PLAT IN
BOOK 18, PAGE 64

UNLESS OTHERWISE SPECIFIED
ALL EASEMENTS SHALL BE 7' WIDE