

PART OF S. E. 1/4 SEC. 15, T. 5 N., R. 2 W., S. L. B. & M.

164

FAIRWAY ESTATES NO. 2

TAXING UNIT : 41

LOTS 26-34, 50-52, 60-64, 73-75

PREFIX : 09-164

IN ROY CITY


SCALE 1" = 50'

EXCEPT WHERE OTHERWISE SHOWN
ALL LOTS OWNED BY:
ROYAL GREENS GOLF COURSE, INC.

* SEE CORRECTION AFFIDAVIT
IN BOOK 1132, P. 748.

SEE PAGE 64-1

SEE PAGE 163

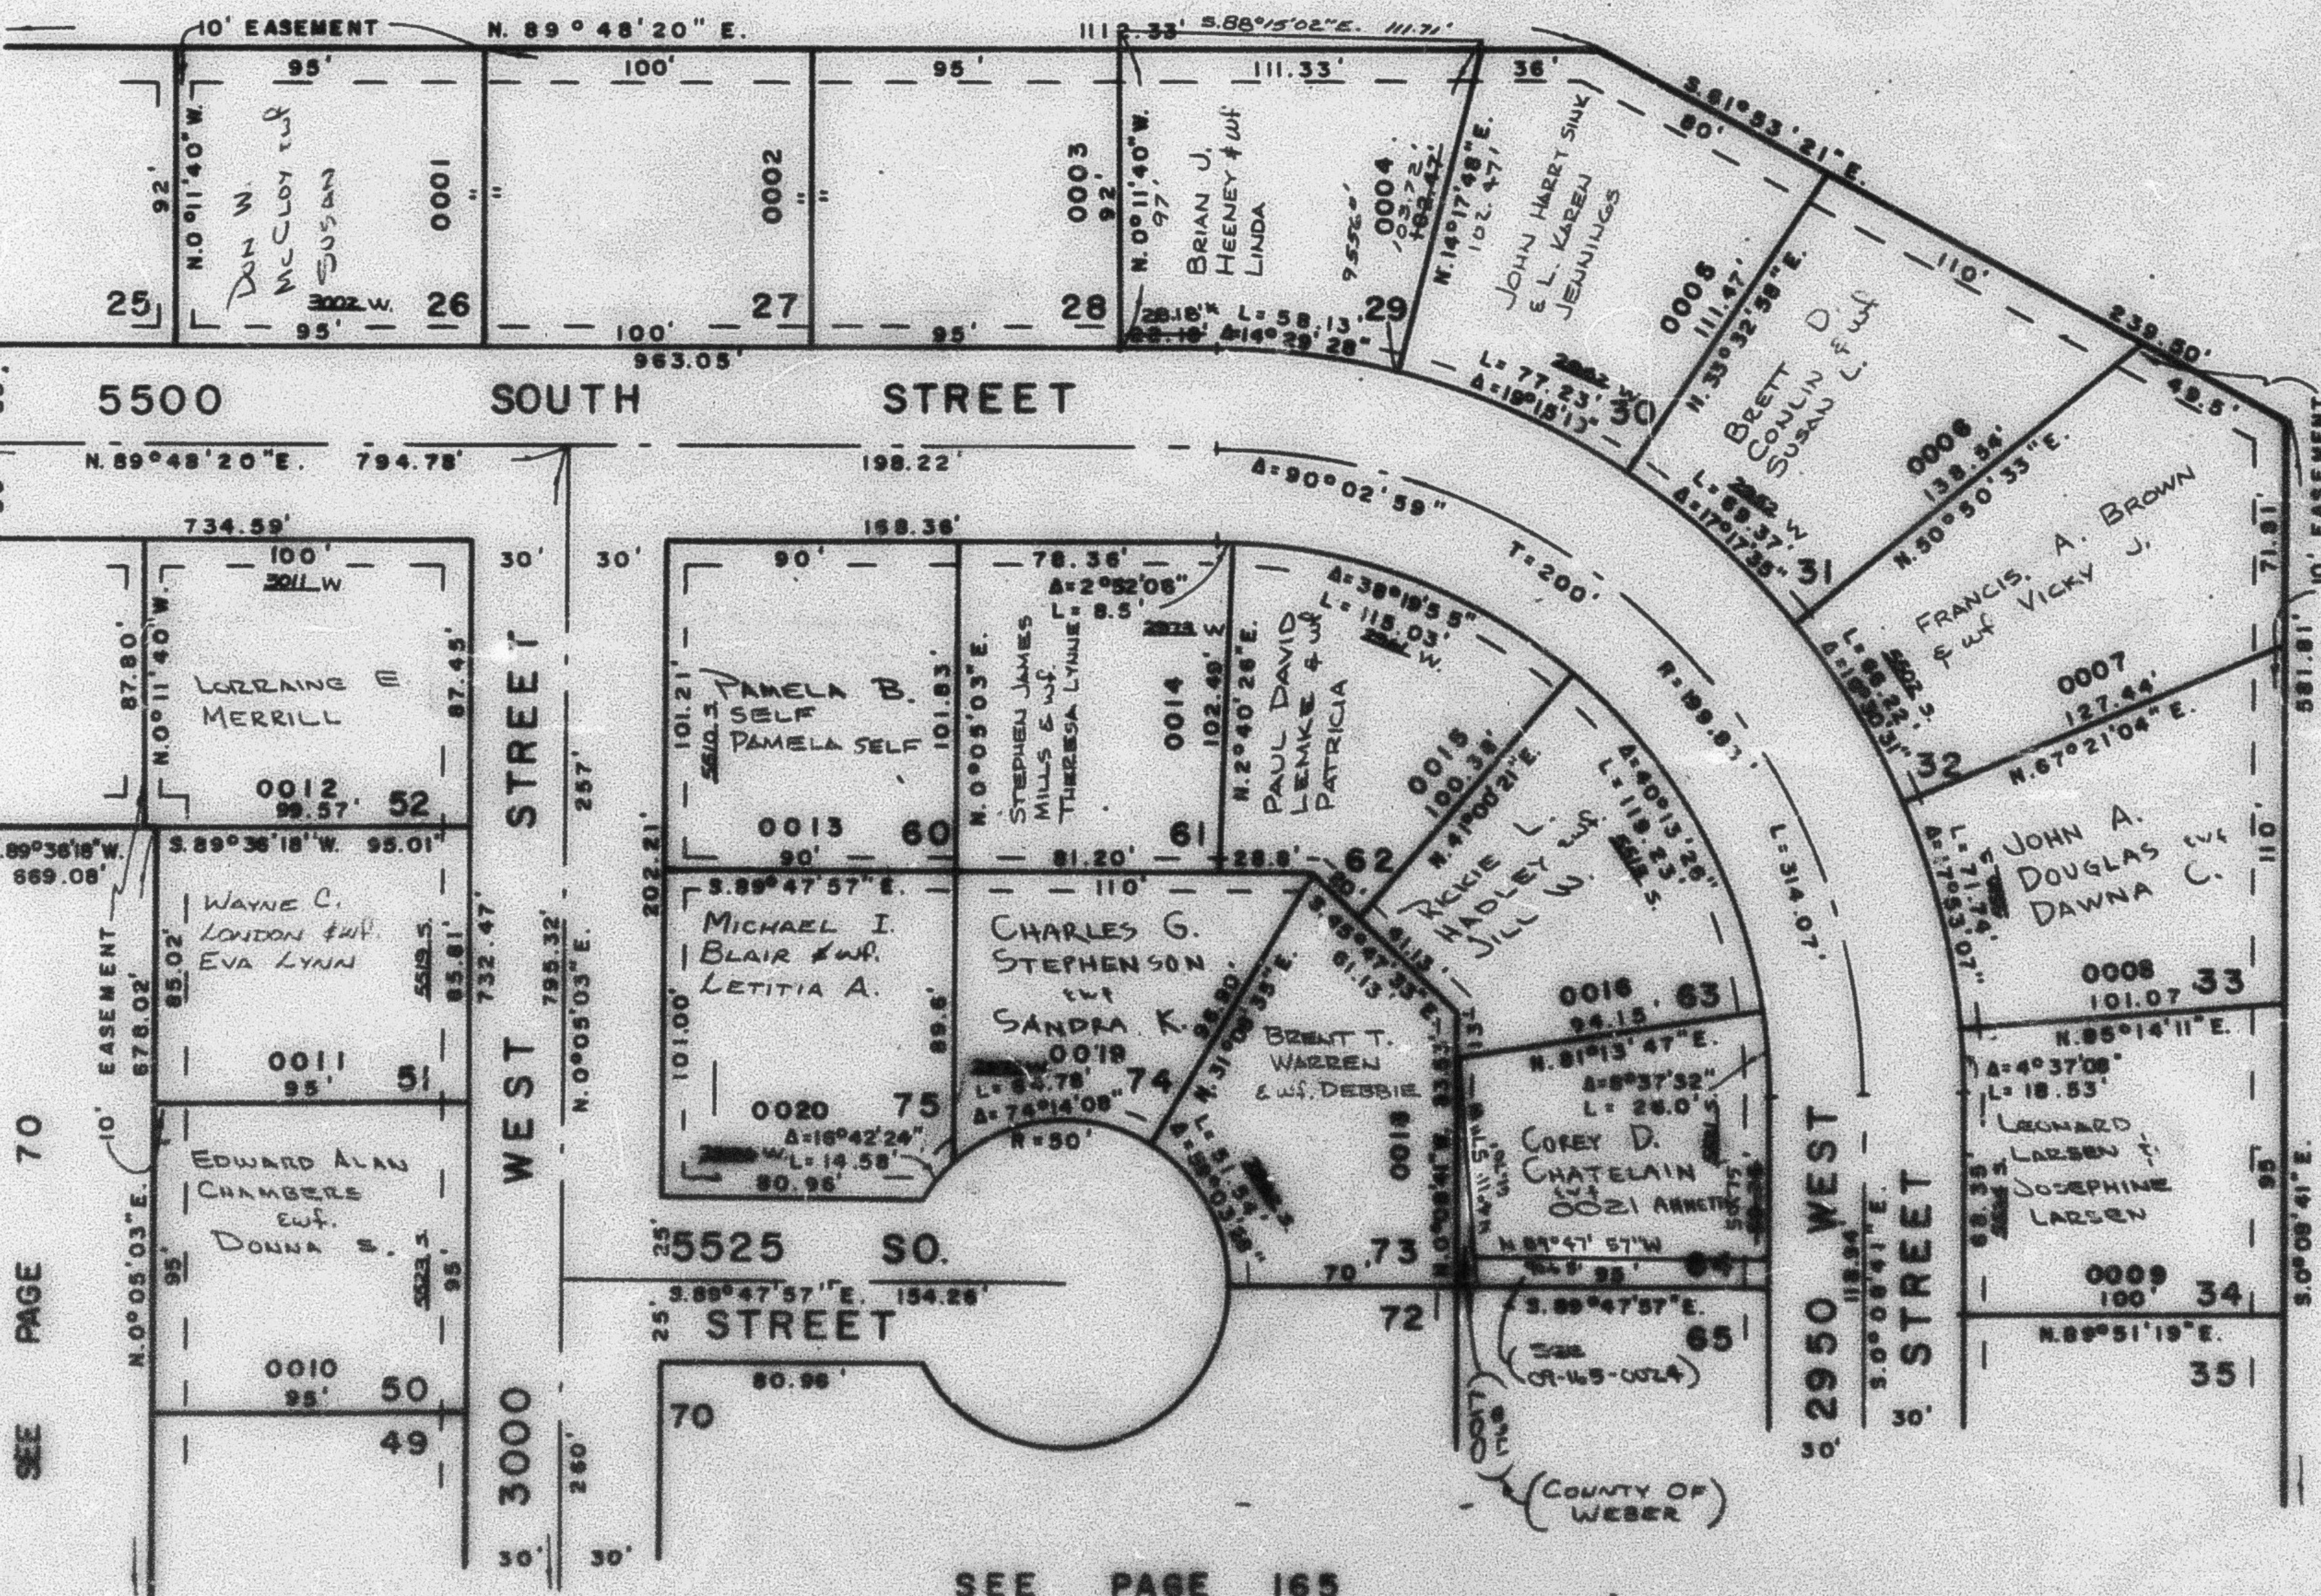

SEE PAGE 70

SEE PAGE 165

FOR COMPLETE ENG. DATA
SEE ORIG. DED. PLAT IN
BOOK 18, PAGE 64

UNLESS OTHERWISE SPECIFIED
ALL EASEMENTS SHALL BE 7' WIDE

SEE PAGE 69