

PART OF S.E. 1/4 SEC. 15, T.5N., R.2W., S.L.B. & M.

164

FAIRWAY ESTATES NO. 2

TAXING UNIT : 41

LOTS 26-34, 50-52, 60-64, 73-75

PREFIX : 09-164


IN ROY CITY

SCALE 1" = 50'

EXCEPT WHERE OTHERWISE SHOWN
ALL LOTS OWNED BY:
ROYAL GREENS GOLF COURSE, INC.

* SEE CORRECTION AFFIDAVIT
IN BOOK 1132, P. 74B.

SEE PAGE 64-1

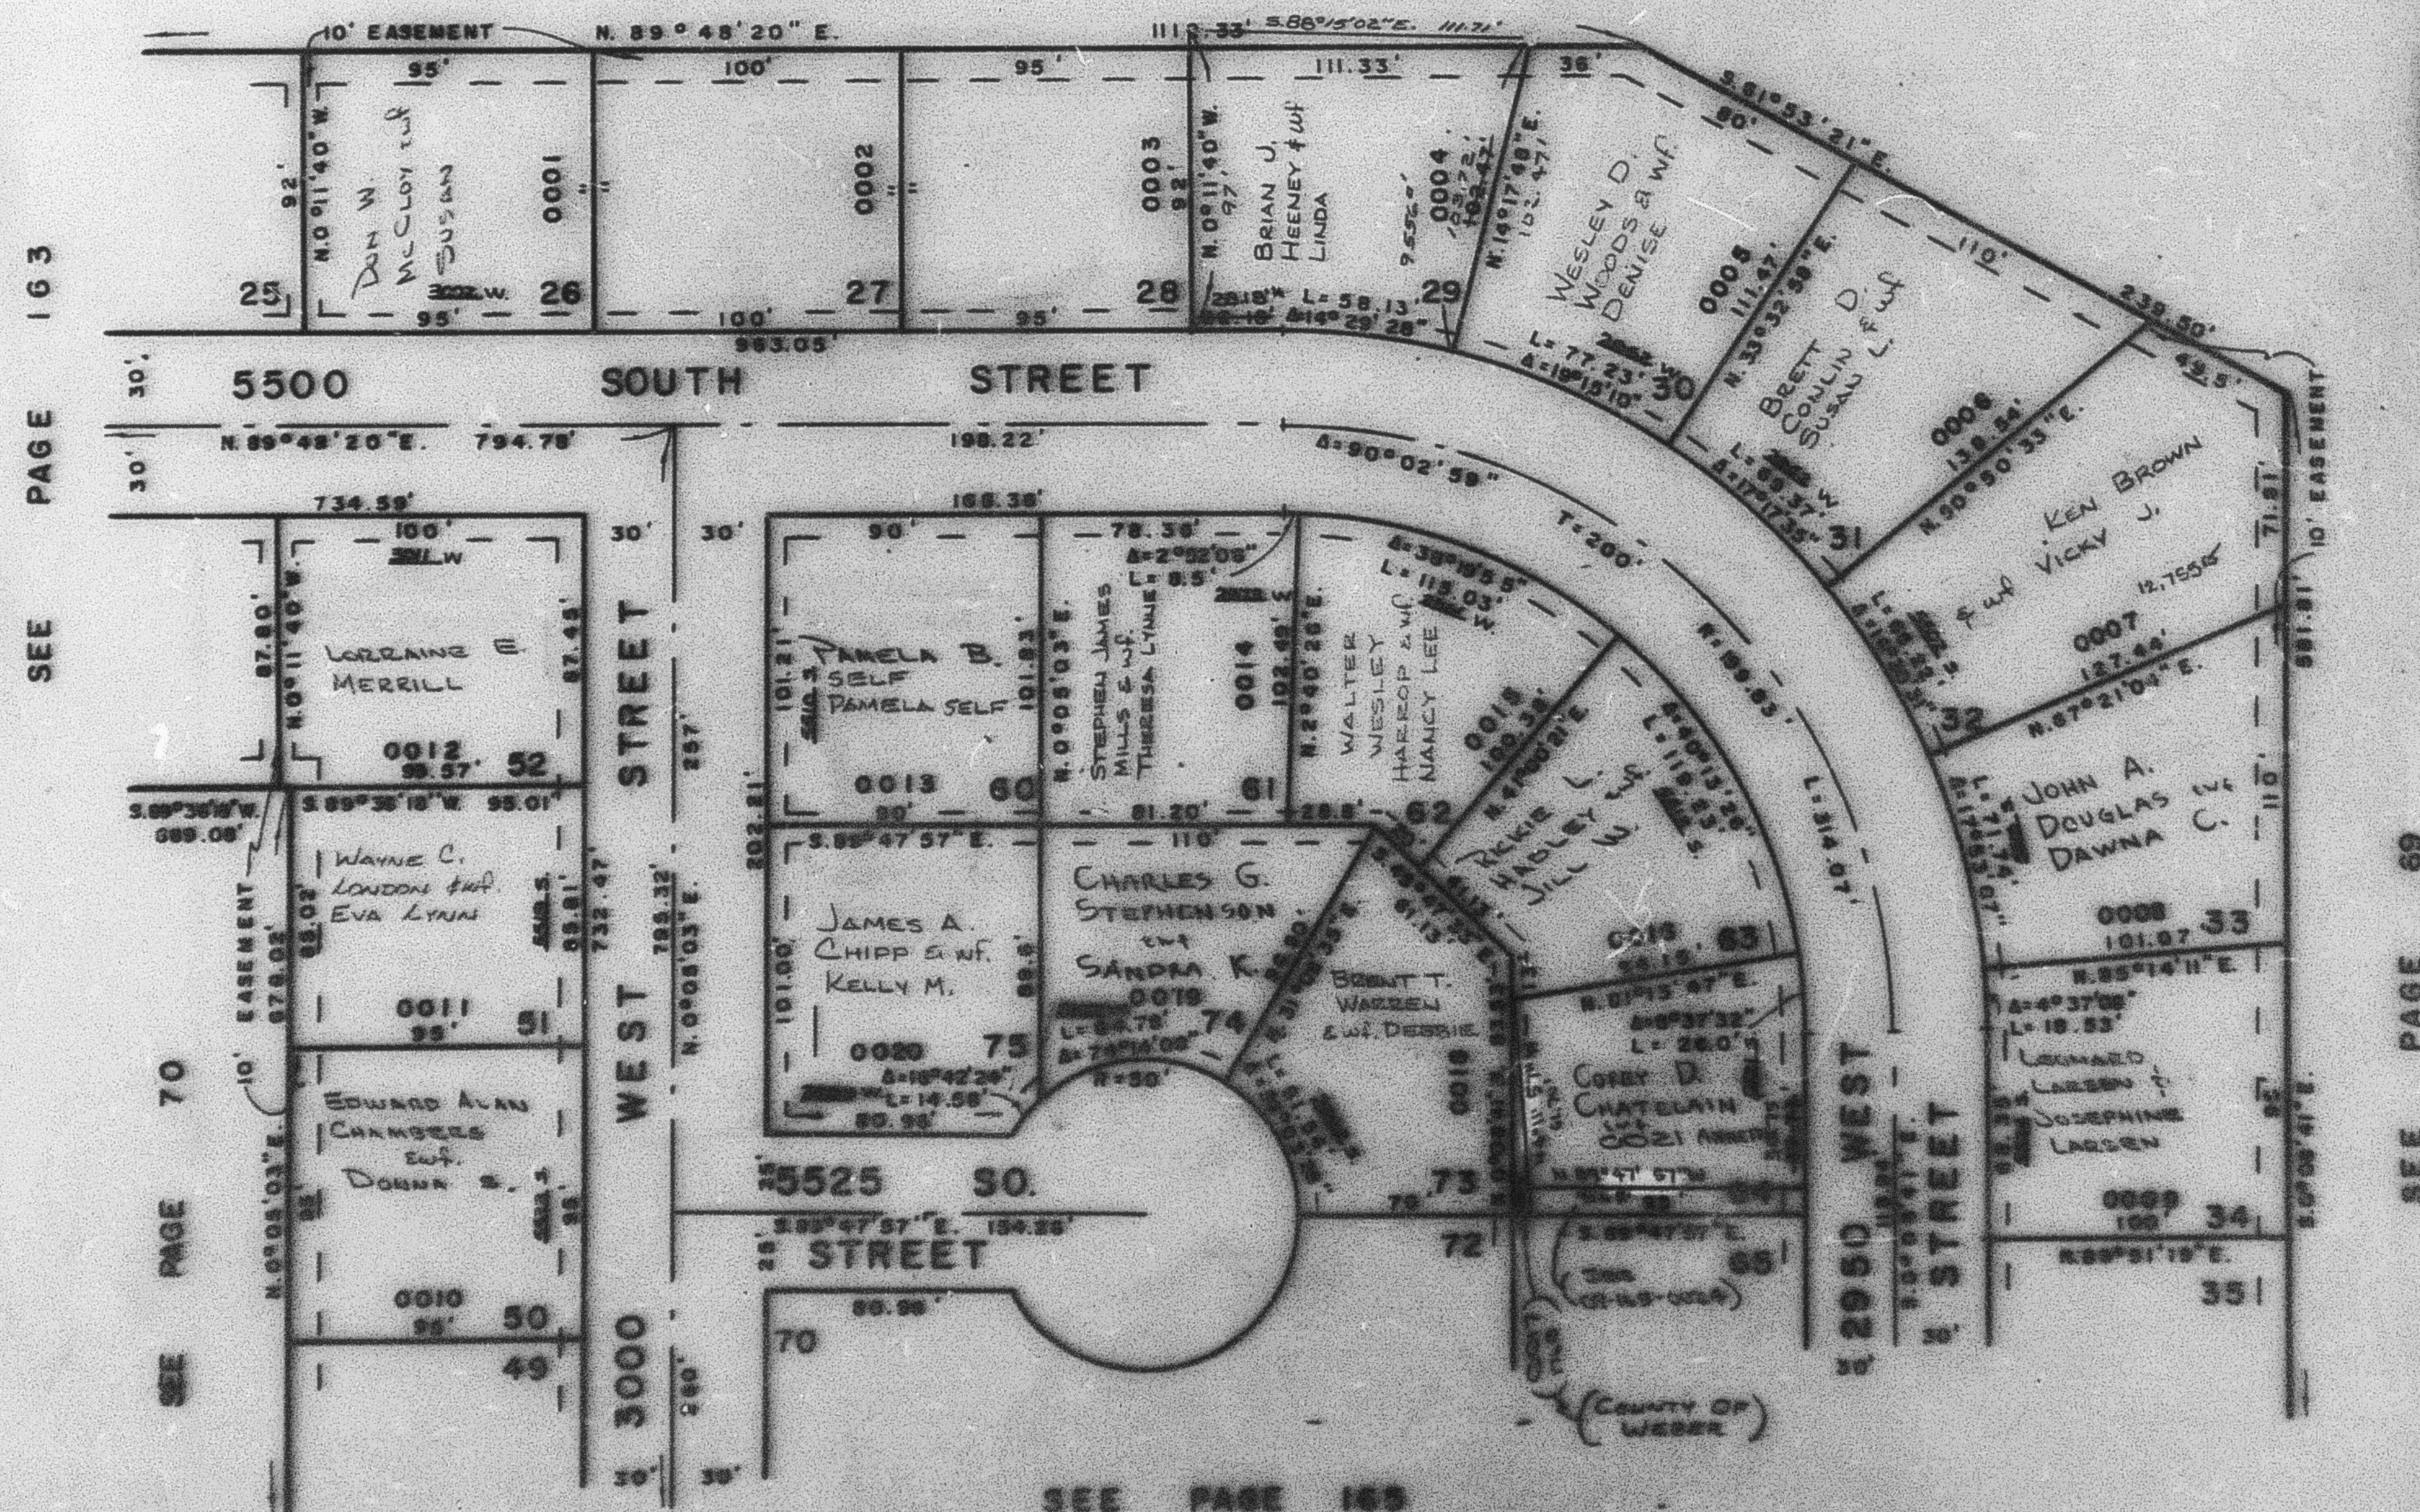

FOR COMPLETE E&M DATA
SEE ORIG. D&M. PLAT IN
BOOK 12, PAGE 64

UNLESS OTHERWISE SPECIFIED
ALL EASEMENTS SHALL BE 7' WIDE