

PART OF S.E. 1/4 SEC. 15, T.5N., R.2W., S.L.B. & M.  
**FAIRWAY ESTATES NO. 2**  
 LOTS 26-34, 50-52, 60-64, 73-75

IN ROY CITY  
 SCALE 1" = 50'


TAXING UNIT: 41

\*SEE CORRECTION AFFIDAVIT  
 IN BOOK 1132, PAGE 745.

SEE PAGE 64

SEE  
 PAGE  
 163

SEE  
 PAGE  
 69

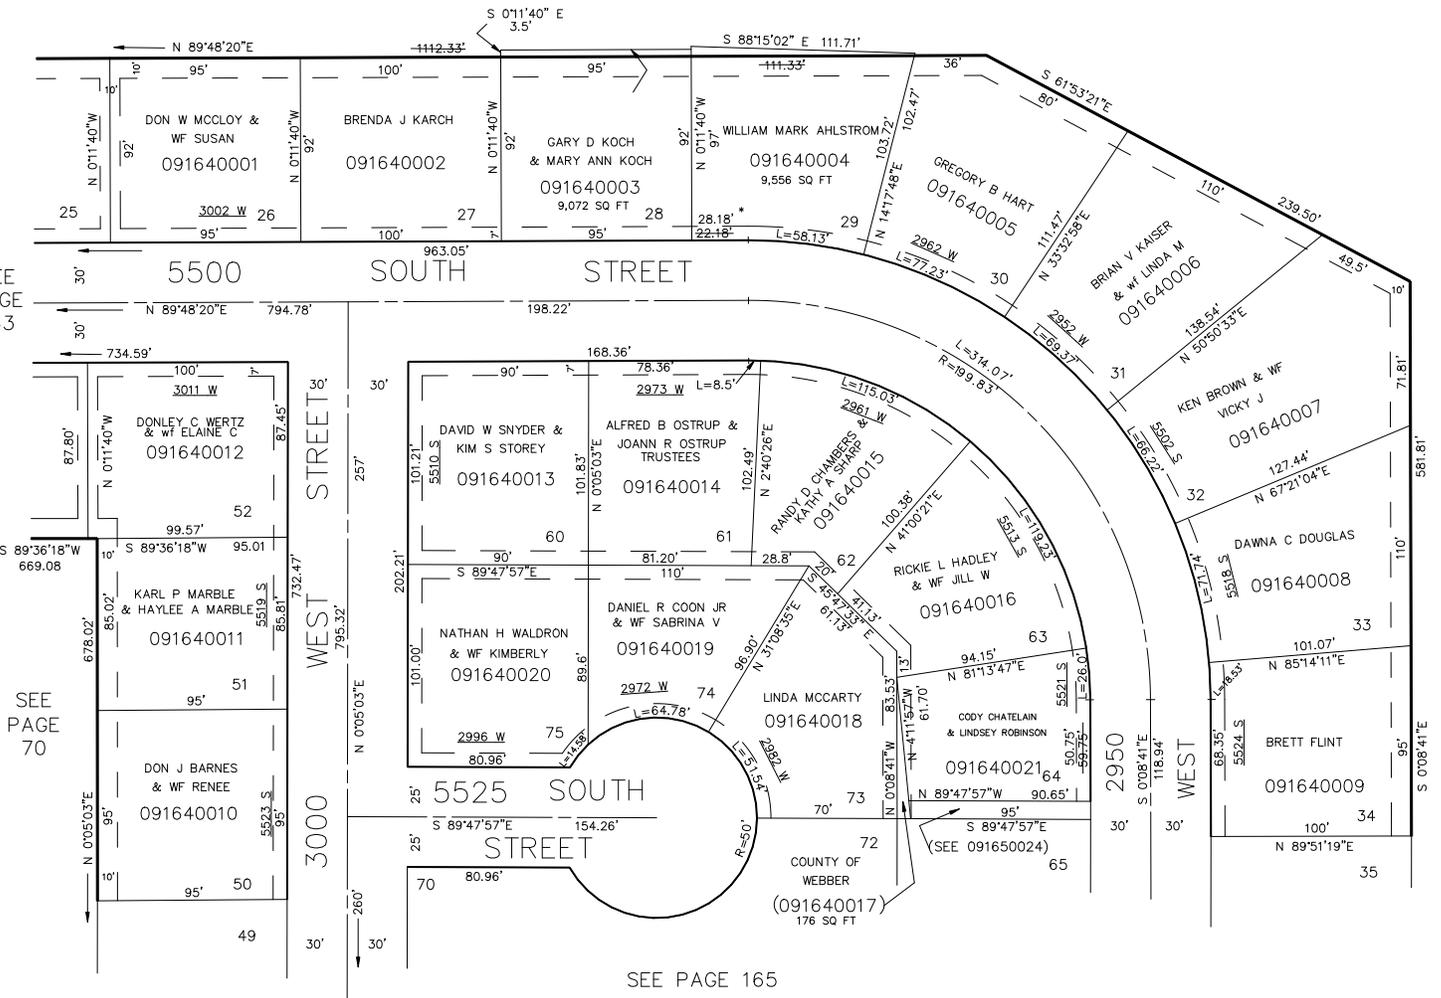

SEE PAGE 165

FOR COMPLETE ENG. DATA SEE  
 ORIG. DEDICATION PLAT IN  
 BOOK 18, PAGE 64 OF RECORDS.

UNLESS OTHERWISE SPECIFIED  
 ALL EASEMENTS SHALL BE 7' WIDE.