

PART OF S.E. 1/4 SEC. 15, T.5N., R.2W., S.L.B. & M.
FAIRWAY ESTATES NO. 2
 LOTS 26-34, 50-52, 60-64, 73-75

IN ROY CITY
 SCALE 1" = 50'


TAXING UNIT: 41

*SEE CORRECTION AFFIDAVIT
 IN BOOK 1132, PAGE 745.

SEE PAGE 64

SEE
 PAGE
 163

SEE
 PAGE
 69

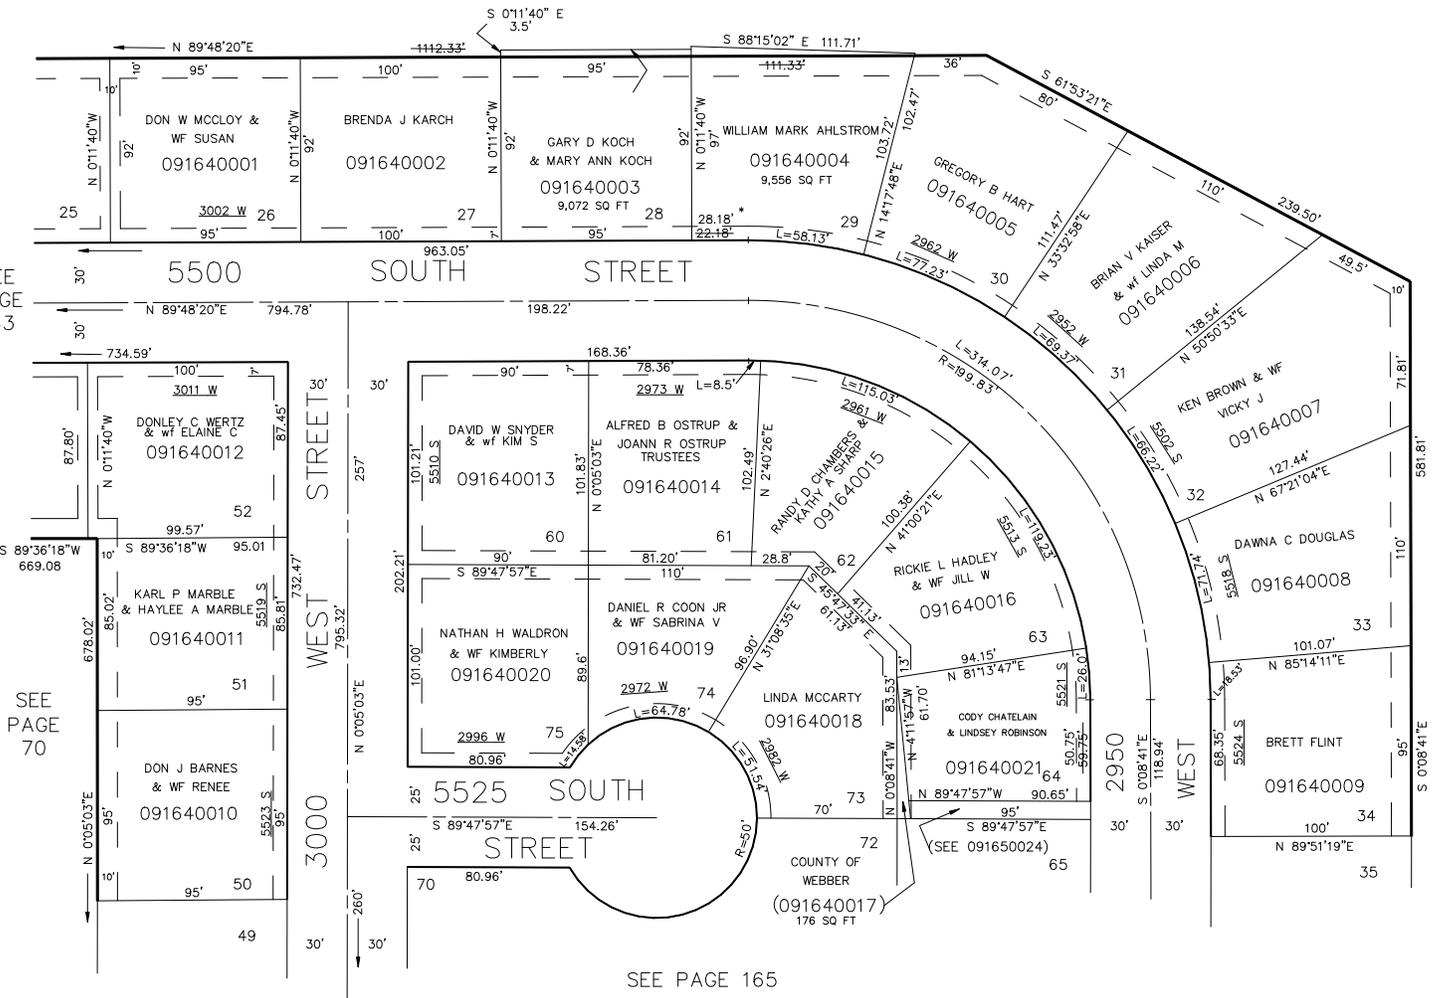

FOR COMPLETE ENG. DATA SEE
 ORIG. DEDICATION PLAT IN
 BOOK 18, PAGE 64 OF RECORDS.

UNLESS OTHERWISE SPECIFIED
 ALL EASEMENTS SHALL BE 7' WIDE.