

PART OF S. E. 1/4 SEC. 15, T. 5 N., R. 2 W., S. L. B. & M.

165

FAIRWAY ESTATES NO. 2

TAXING UNIT 41

LOTS 35-49, 65-72


PREFIX 09-165

IN ROY CITY

SCALE 1" = 50'

EXCEPT WHERE OTHERWISE SHOWN
ALL LOTS OWNED BY
ROYAL GREENS GOLF COURSE, INC.

SEE PAGE 164

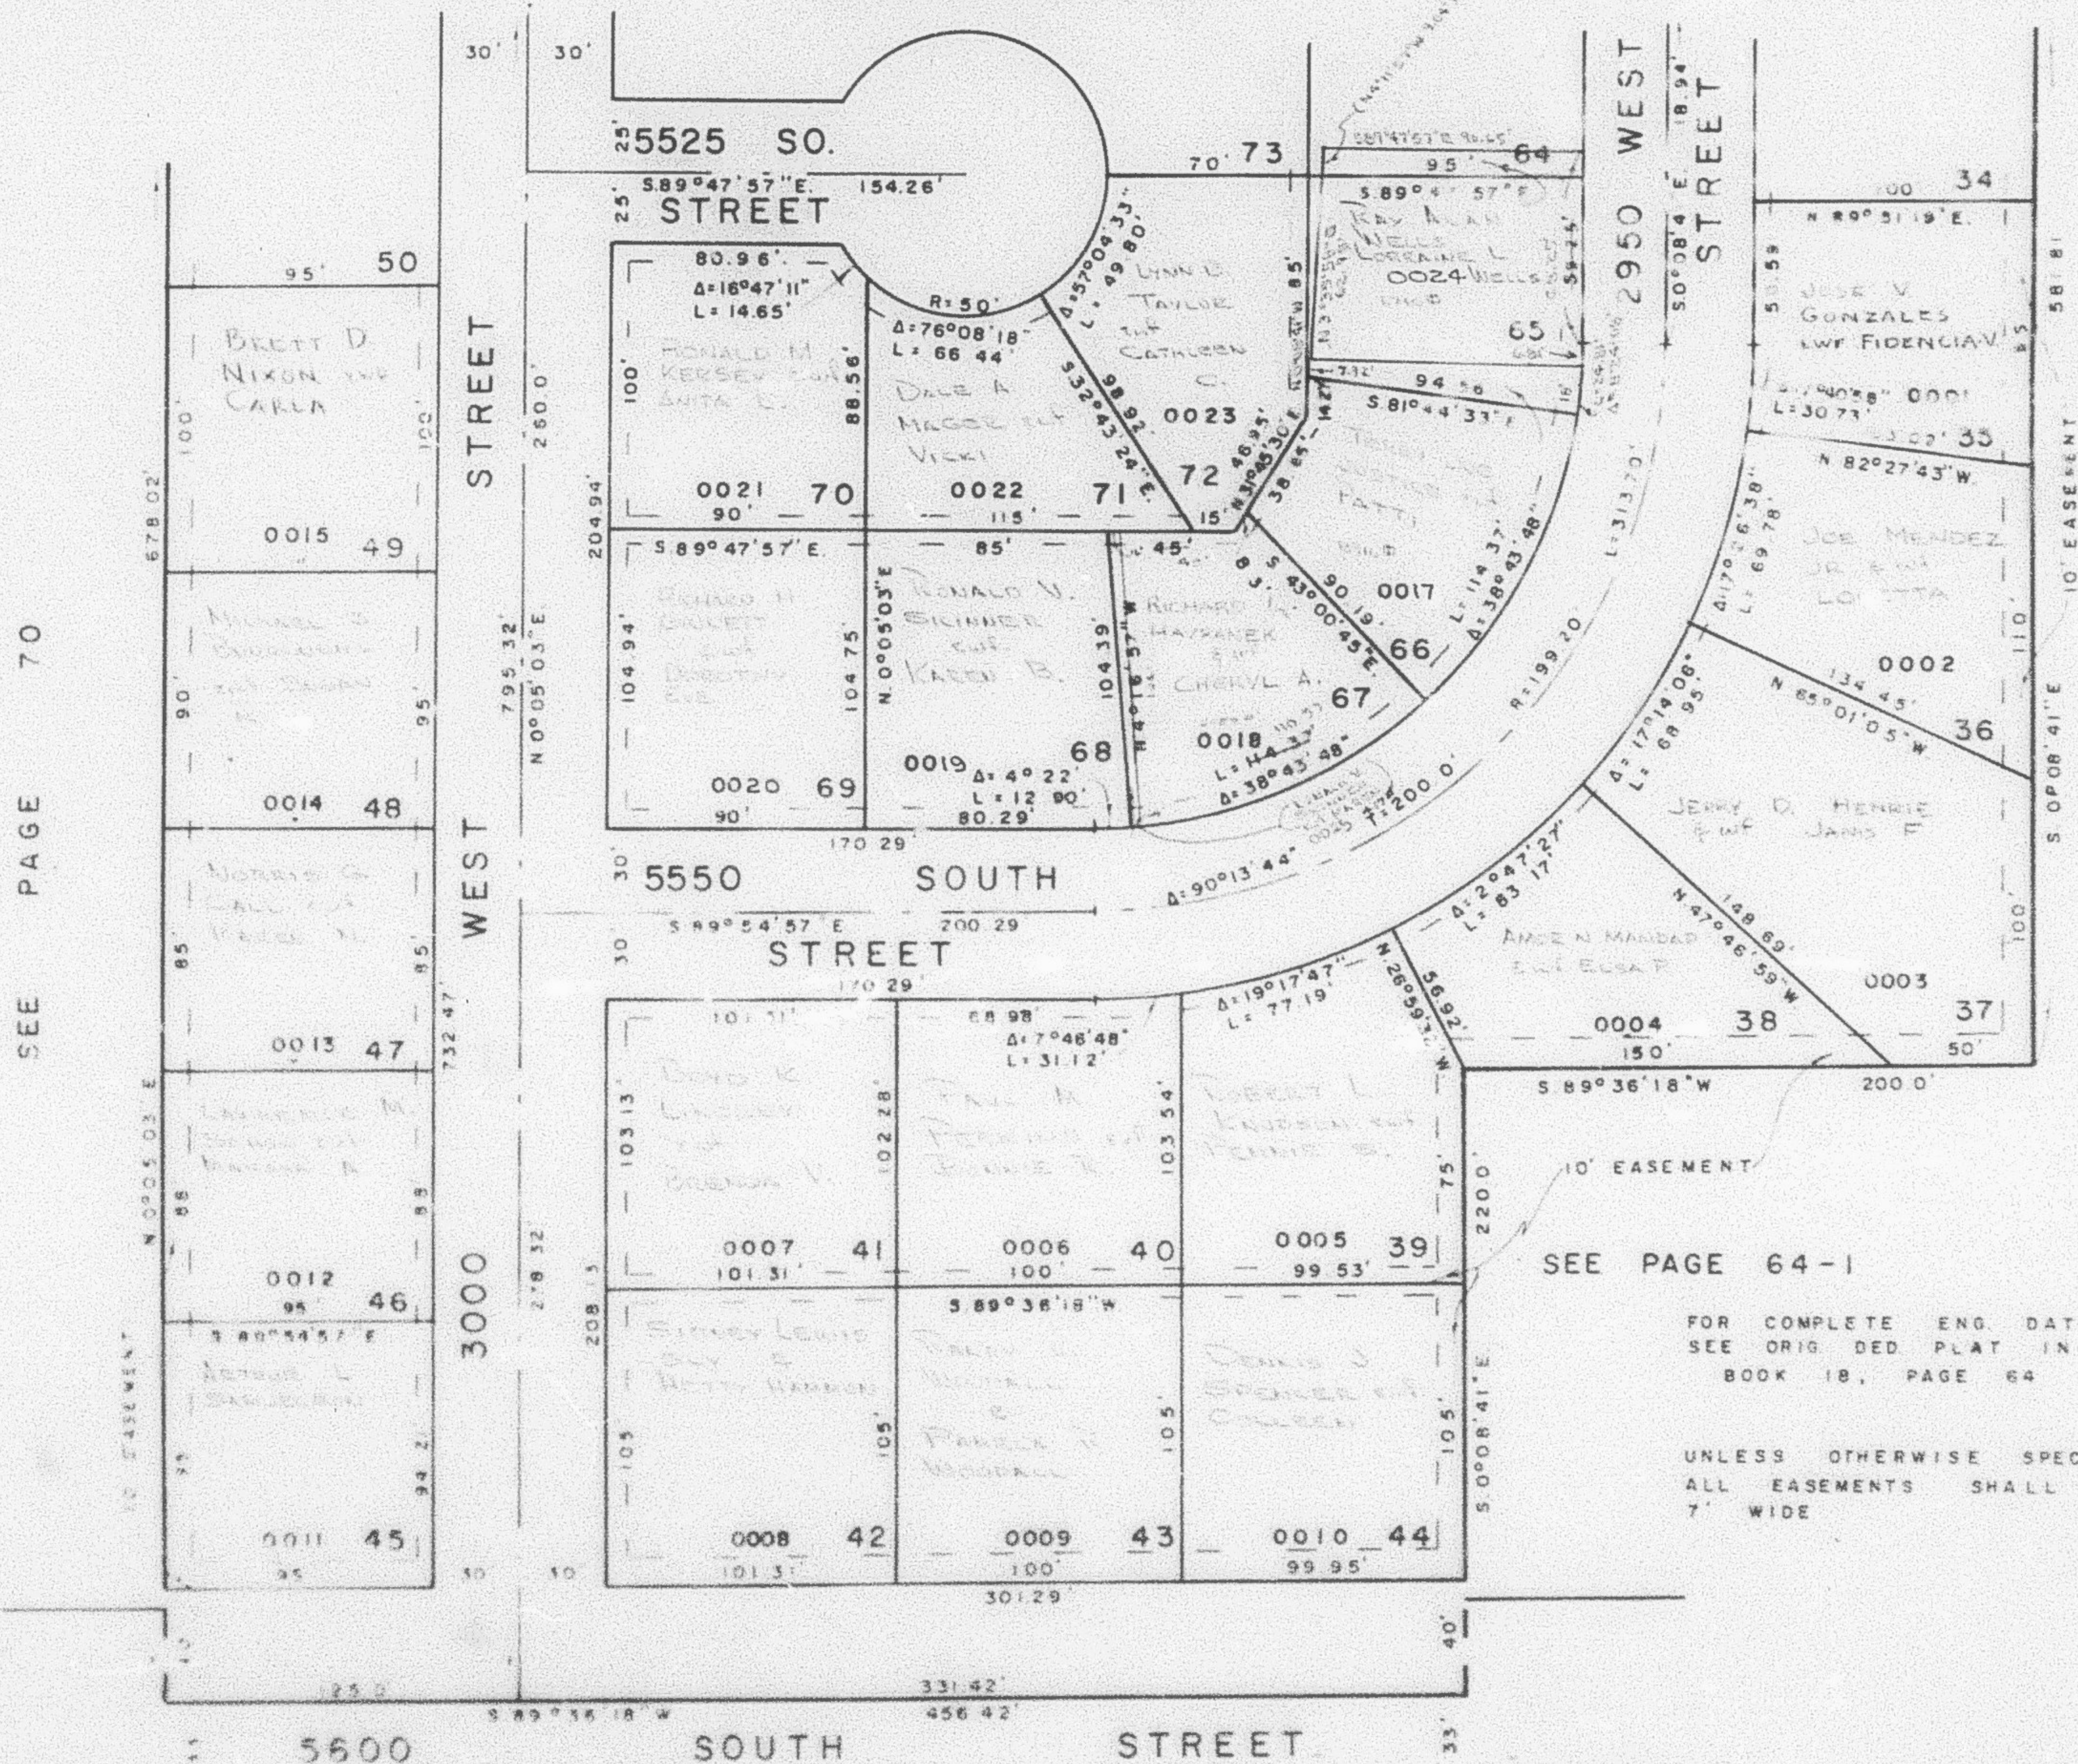

SEE PAGE 70

SEE PAGE 69

SEE PAGE 64-1

FOR COMPLETE ENG. DATA
SEE ORIG. DEED PLAT IN
BOOK 18, PAGE 64

UNLESS OTHERWISE SPECIFIED
ALL EASEMENTS SHALL BE
7' WIDE

SEE PAGE 85-3

W.F.J. 10-74