


PART OF S.E. 1/4 SEC. 15, T.5N., R.2W., S.L.B. & M.  
**FAIRWAY ESTATES NO. 2**

LOTS 35-49, 65-72

IN ROY CITY  
 SCALE 1" = 50'

TAXING UNIT: 41

SEE PAGE 164

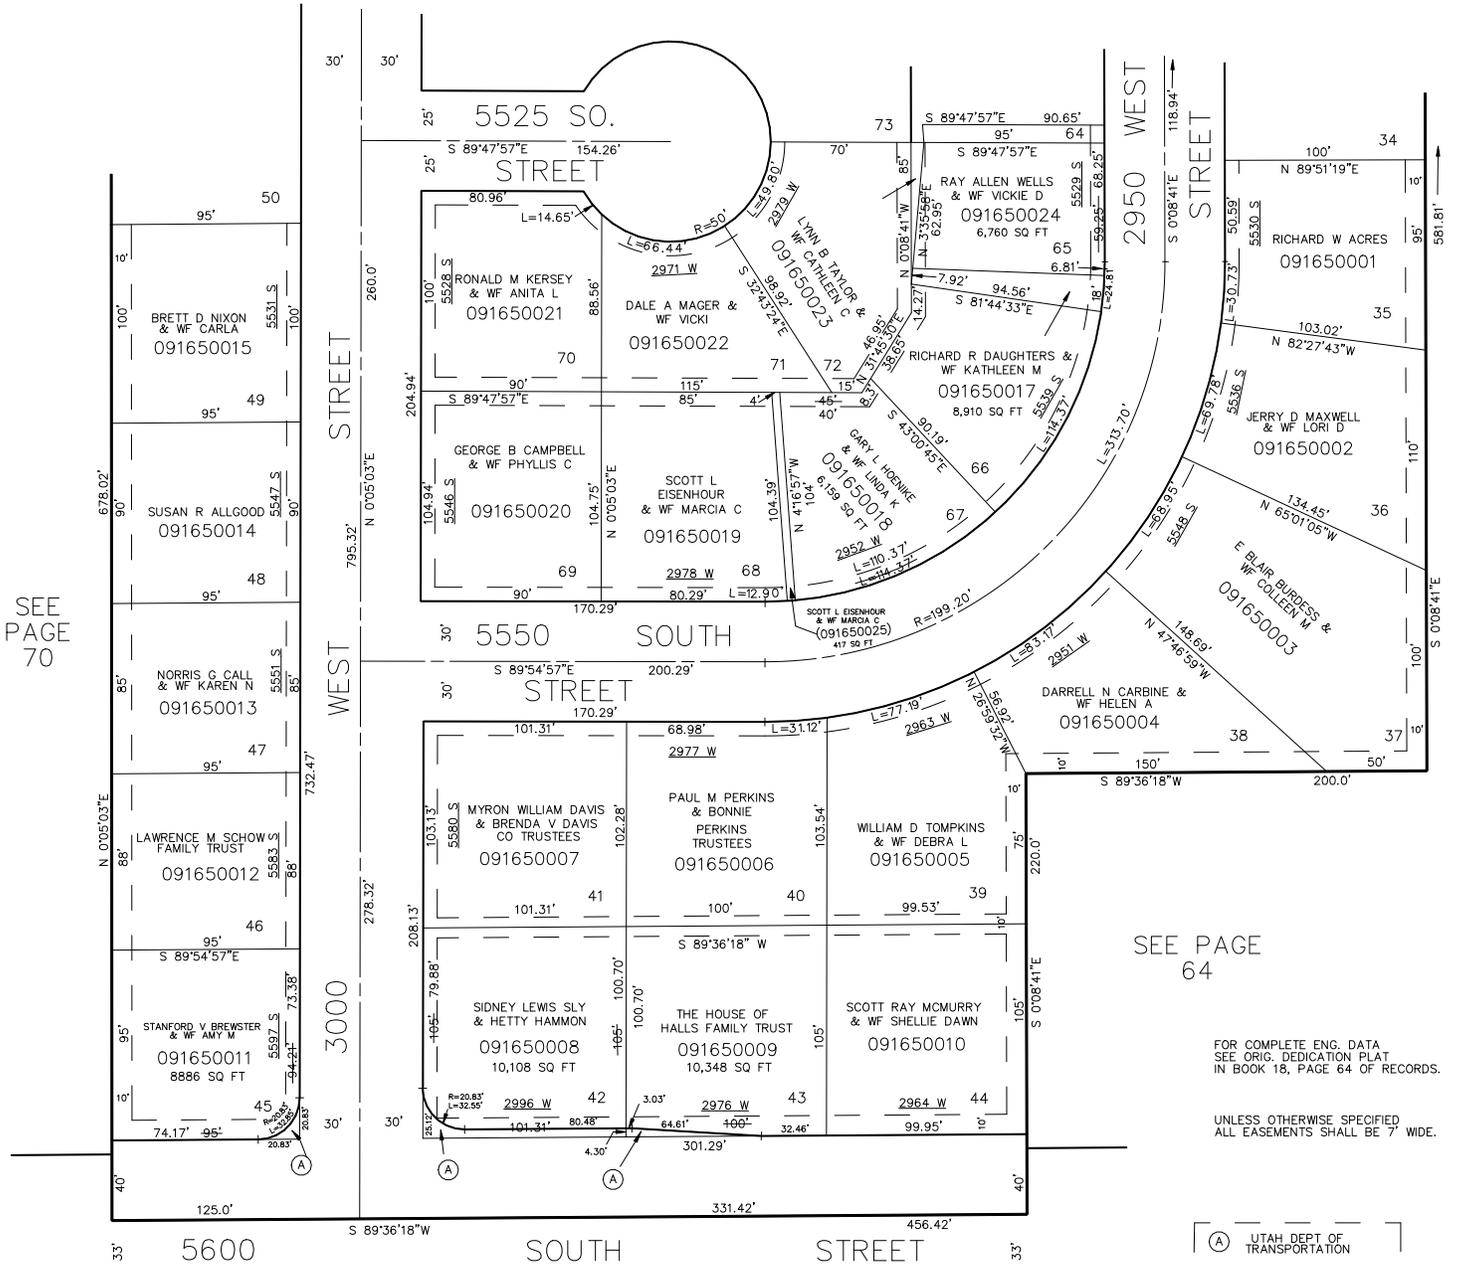

SEE PAGE 69

SEE PAGE 70

SEE PAGE 64

FOR COMPLETE ENG. DATA  
 SEE ORIG. DEDICATION PLAT  
 IN BOOK 18, PAGE 64 OF RECORDS.

UNLESS OTHERWISE SPECIFIED  
 ALL EASEMENTS SHALL BE 7' WIDE.

(A) UTAH DEPT OF TRANSPORTATION  
 091650026  
 773 SQ FT

SEE PAGE 85