


PART OF S.E. 1/4 SEC. 15, T.5N., R.2W., S.L.B. & M.
FAIRWAY ESTATES NO. 2
 LOTS 35-49, 65-72

TAXING UNIT: 41

IN ROY CITY
 SCALE 1" = 50'

SEE PAGE 164

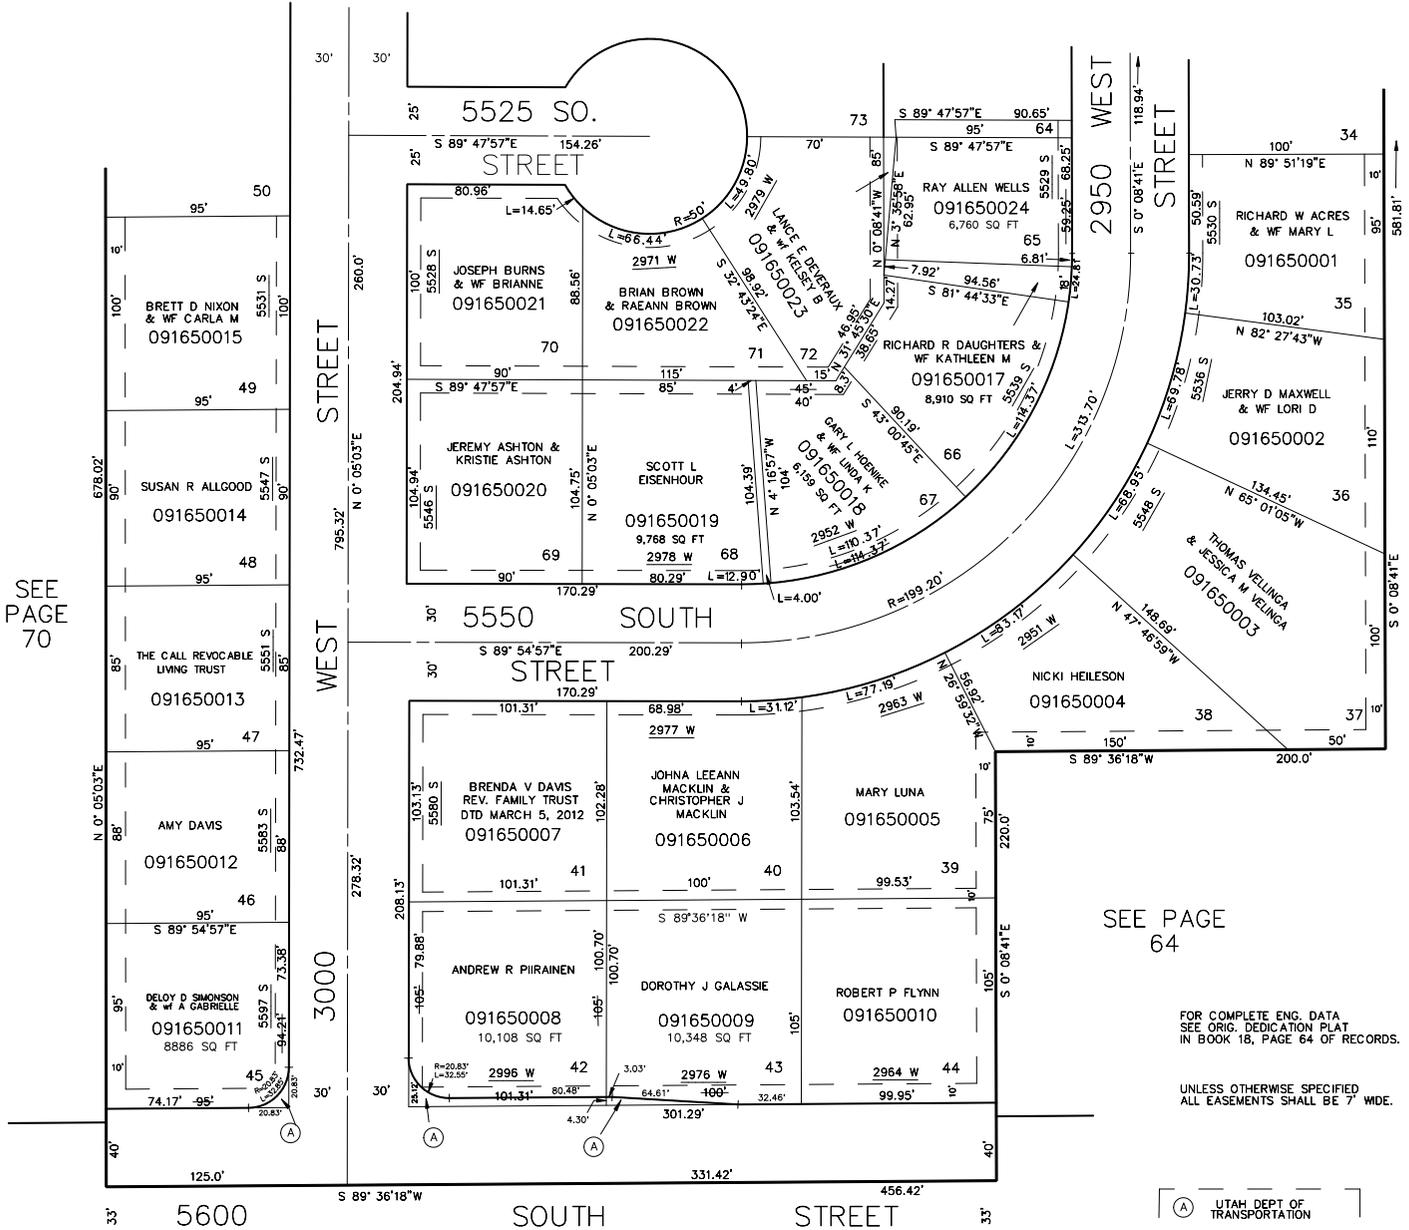

SEE PAGE 70

SEE PAGE 69

SEE PAGE 64

FOR COMPLETE ENG. DATA
 SEE ORIG. DEDICATION PLAT
 IN BOOK 18, PAGE 64 OF RECORDS.

UNLESS OTHERWISE SPECIFIED
 ALL EASEMENTS SHALL BE 7' WIDE.

(A) UTAH DEPT OF
 TRANSPORTATION
 091650026
 773 SQ FT

SEE PAGE 85