

PART OF S.E. 1/4 SEC. 15, T.5N., R.2W., S.L.B. & M.

165

FAIRWAY ESTATES NO. 2


LOTS 35-49, 65-72

IN ROY CITY

SCALE 1" = 50'

TAXING UNIT: 41

SEE PAGE 164

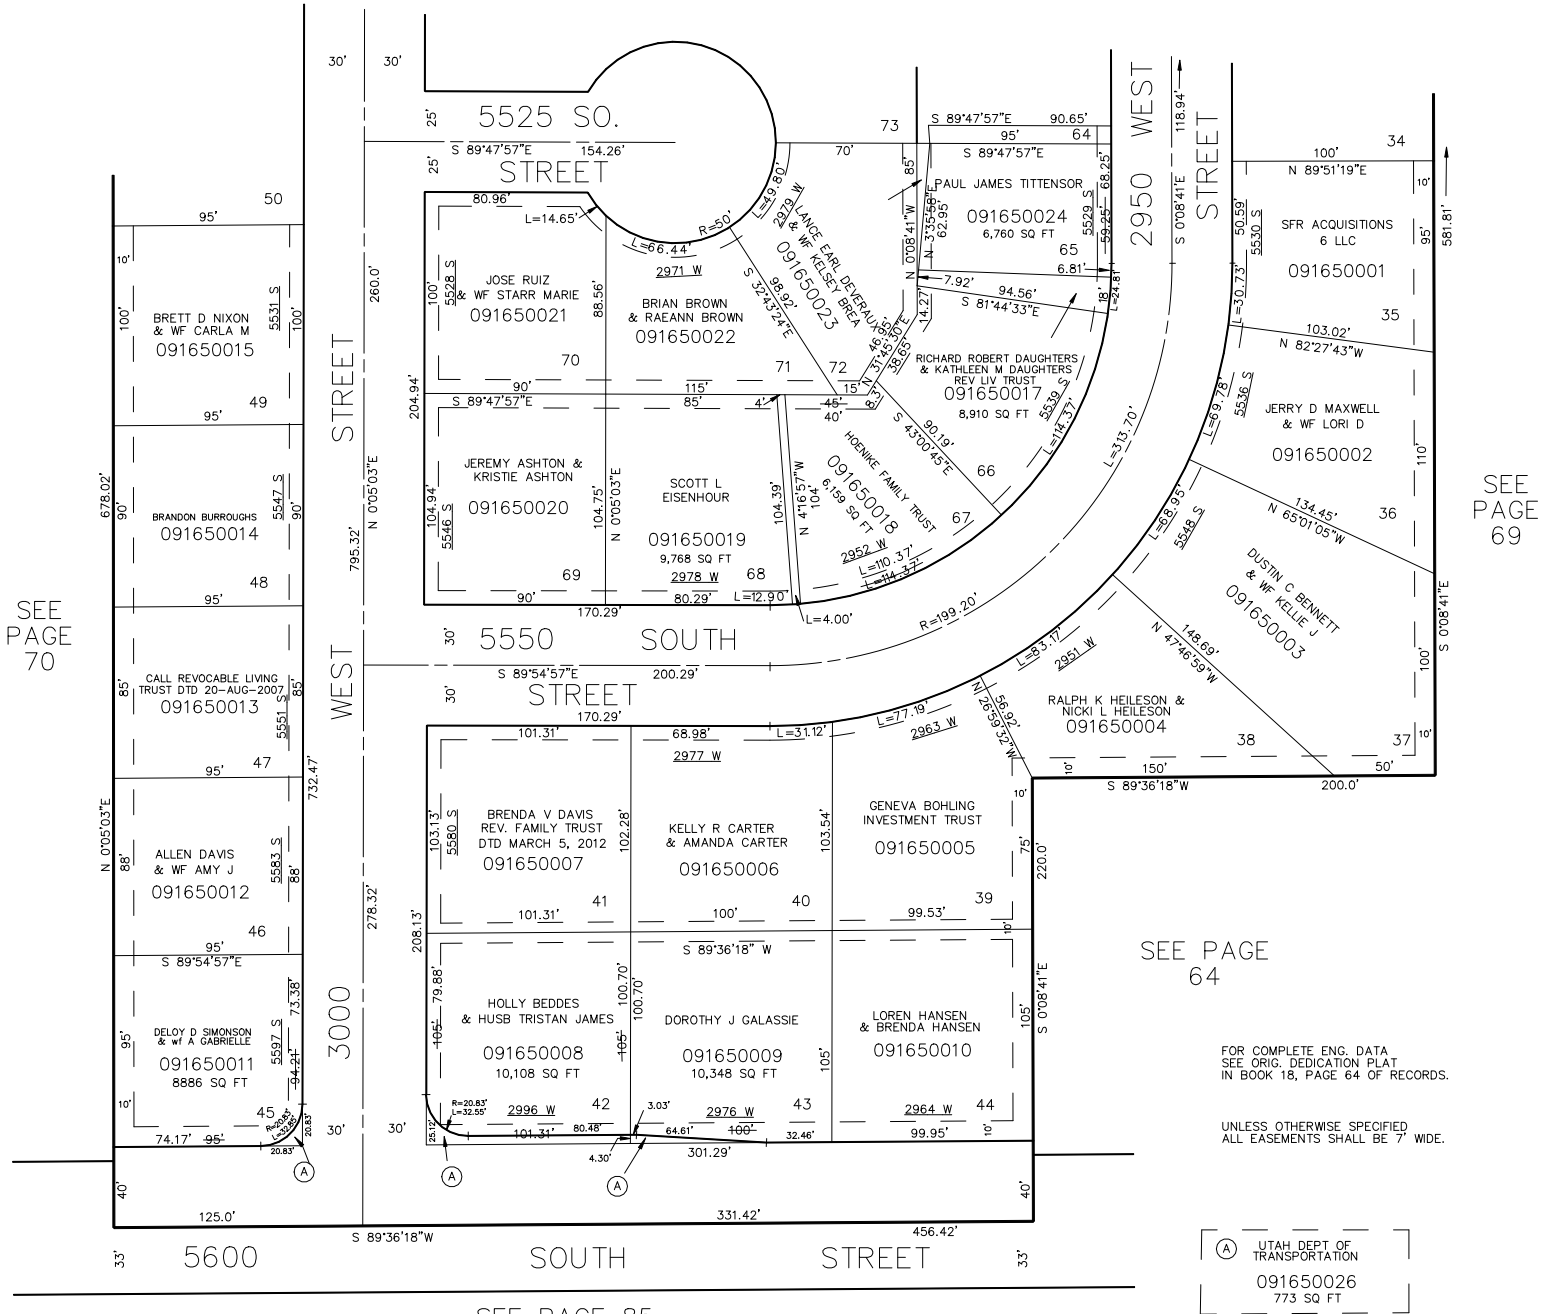

SEE PAGE 69

SEE PAGE 64

FOR COMPLETE ENG. DATA
SEE ORIG. DEDICATION PLAT
IN BOOK 18, PAGE 64 OF RECORDS.

UNLESS OTHERWISE SPECIFIED
ALL EASEMENTS SHALL BE 7' WIDE.

(A) UTAH DEPT. OF
TRANSPORTATION
091650026
773 SQ FT

SEE PAGE 85

FOR TAX PURPOSES ONLY

L.D.T. 10-86