

PART OF S.W. 1/4 SEC. 23, T.5 N., R.2 W., S. L. B. & M.  
**EVE'S GARDEN SUBDIVISION NO. 2**  
 LOTS 1-9 & 34-40

166

TAXING UNIT: 41

IN ROY CITY

PREFIX: 09-166

SCALE 1"=50'


EXCEPT WHERE OTHERWISE SHOWN  
 ALL LOTS OWNED BY  
 RAYMOND JACK EVES  
 cwt. JILL D.

SEE PAGE 167

SEE PAGE 139-2

SEE PAGE 167

SEE PAGE 160

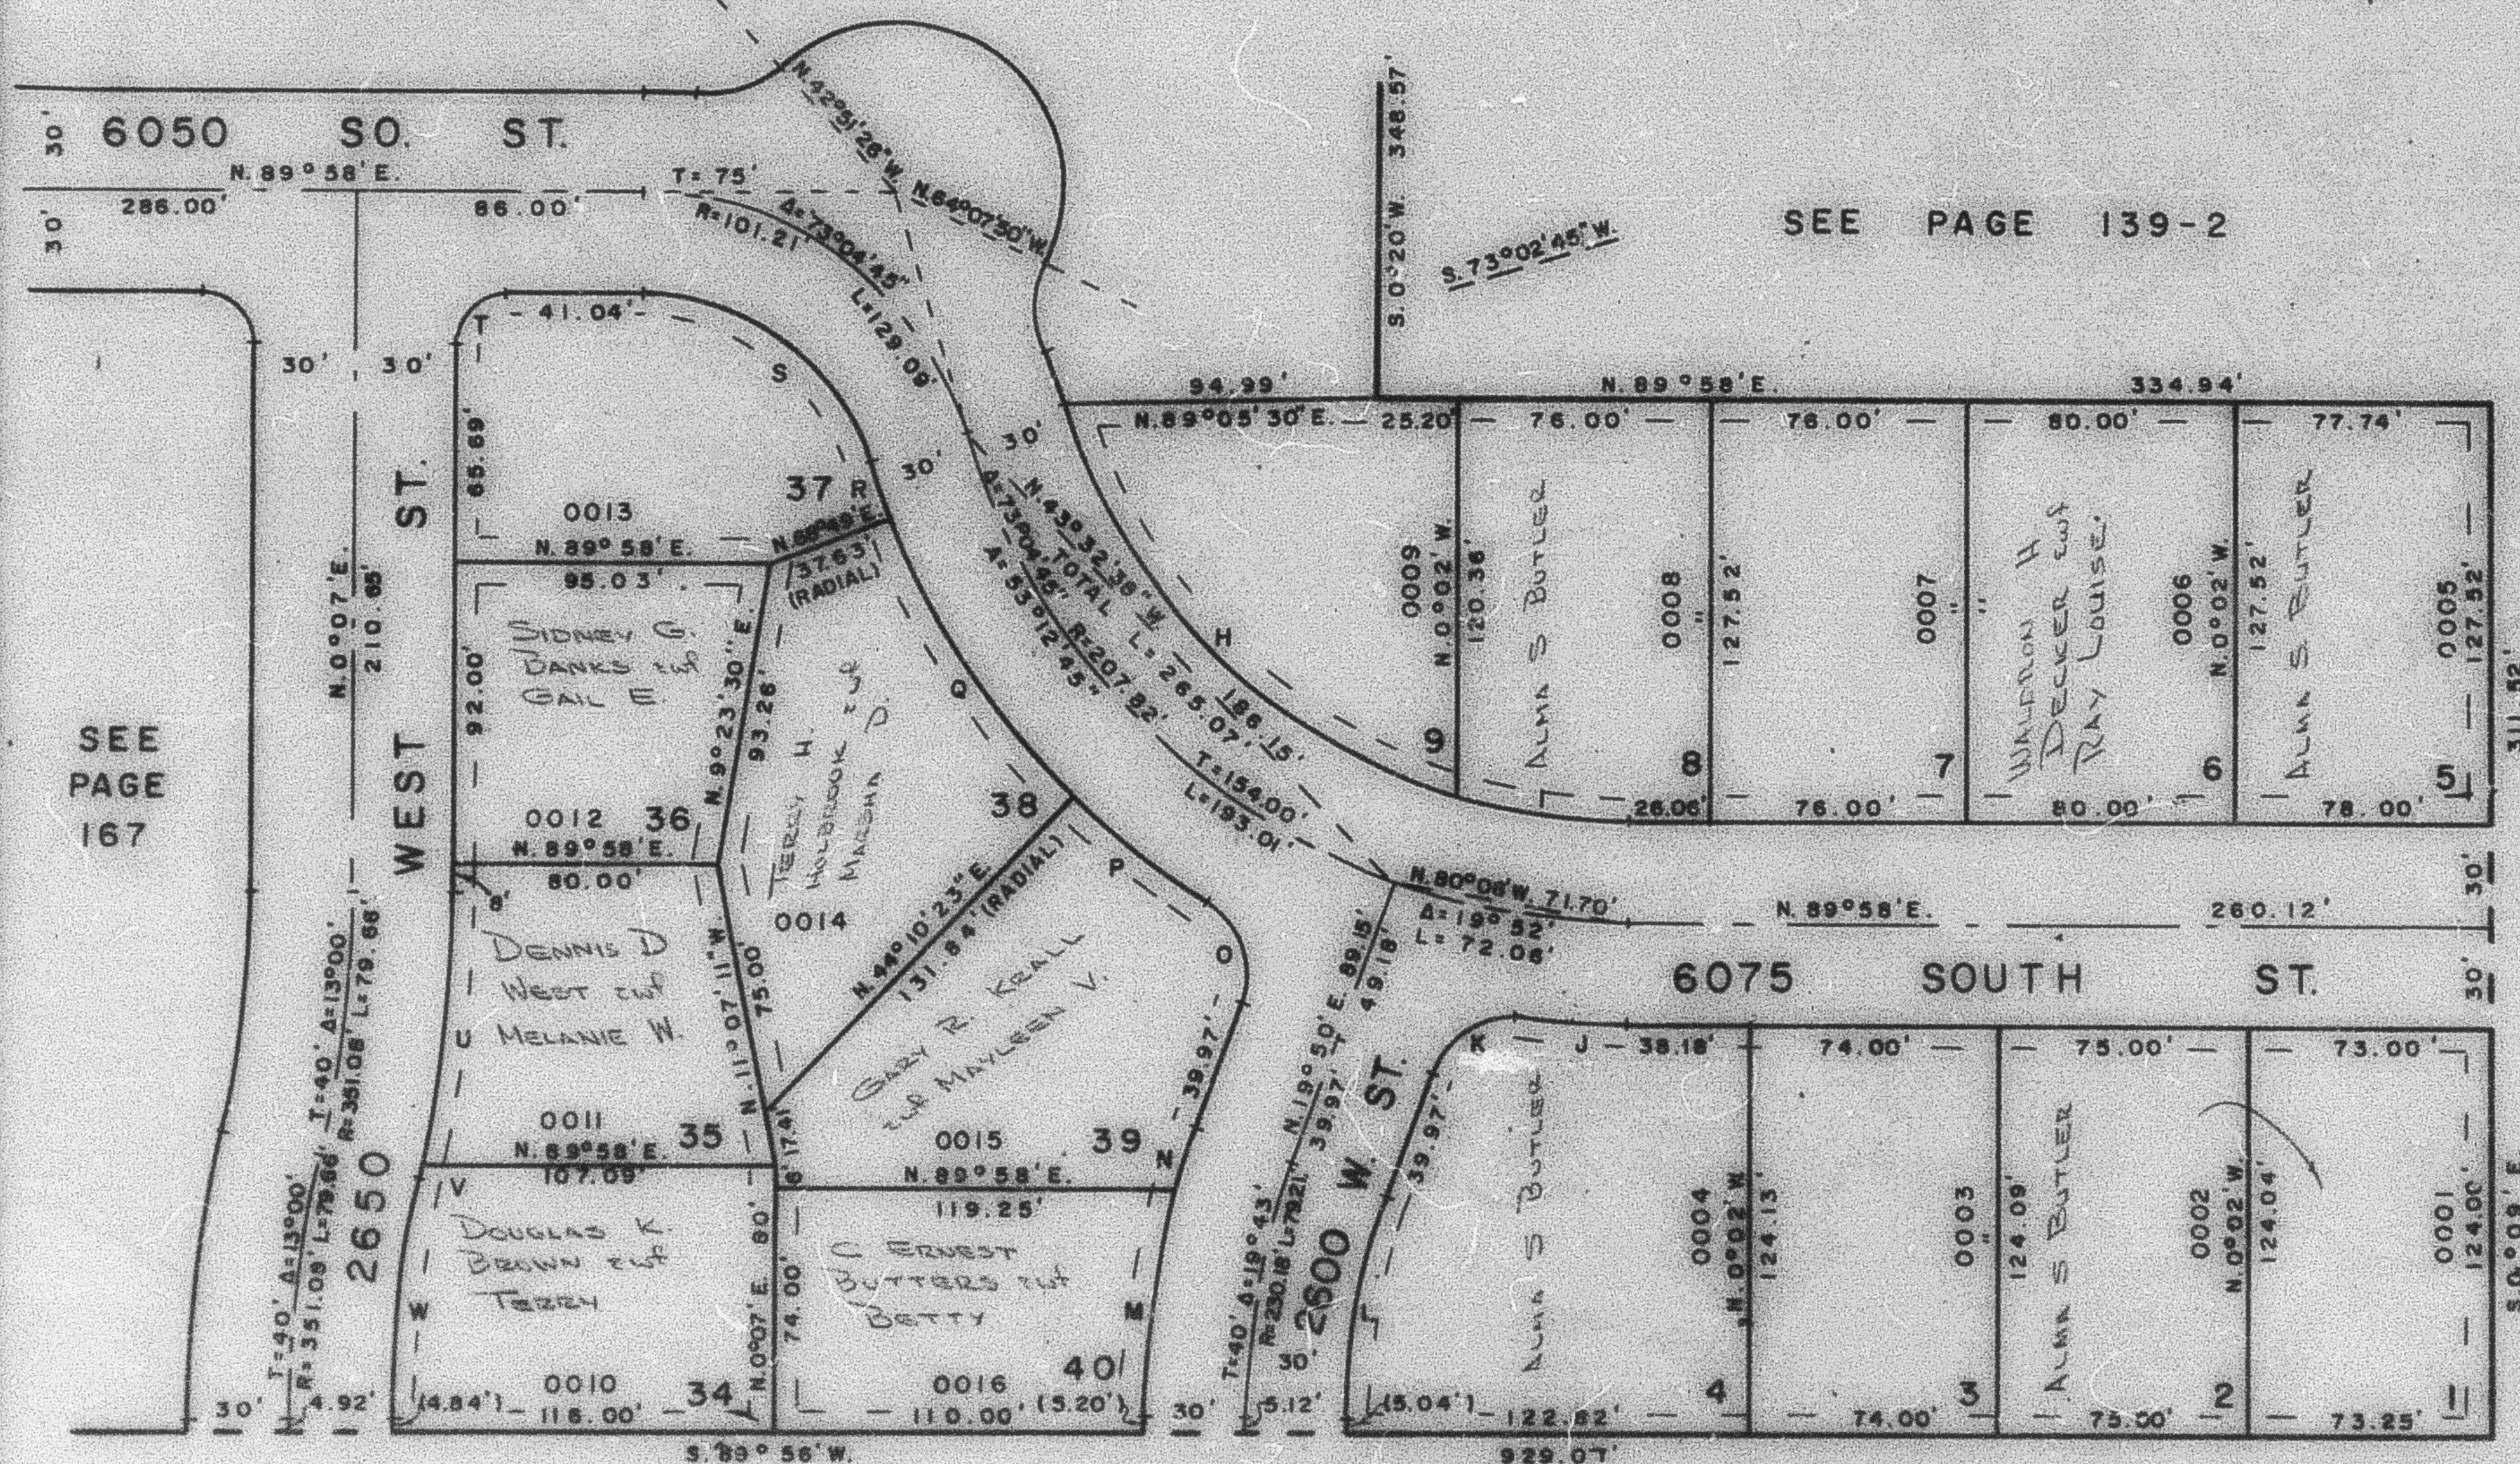

PROPERTY LINE CURVE DATA

|   | A         | R       | L       |   | A         | R       | L      |
|---|-----------|---------|---------|---|-----------|---------|--------|
| H | 56°46'07" | 177.82' | 176.18' | T | 89°51'15" | 23.52'  |        |
| I | 16°18'38" | 177.82' | 50.62'  | U | 12°32'06" | 381.08' | 63.37' |
| J | 7°47'15"  | 237.82' | 32.32'  | V | 0°27'54"  | 381.08' | 3.09'  |
| K | 77°55'15" | 25.00'  | 40.00'  | W | 13°00'    | 321.08' | 72.85' |
| L | 19°43'    | 200.18' | 68.89'  |   |           |         |        |
| M | 15°19'27" | 250.18' | 69.59'  |   |           |         |        |
| N | 4°23'33"  | 280.18' | 19.95'  |   |           |         |        |
| O | 77°55'15" | 25.00'  | 34.00'  |   |           |         |        |
| P | 12°15'38" | 237.82' | 50.89'  |   |           |         |        |
| Q | 24°38'37" | 237.82' | 102.29' |   |           |         |        |
| R | 4°13'45"  | 237.82' | 17.55'  |   |           |         |        |
| S | 73°04'45" | 71.21'  | 90.83'  |   |           |         |        |

7' UTILITY & DRAINAGE EASEMENTS  
 EACH SIDE OF PROPERTY LINES AS  
 INDICATED BY DASHED LINES

FOR COMPLETE ENG. DATA  
 SEE ORIG. DEED. PLAT IN  
 BOOK 18, PAGE 88