

PART OF S.W. 1/4 SEC. 23, T.5 N., R.2 W., S.L.B. & M.
EVE'S GARDEN SUBDIVISION NO. 2

166

LOTS 1-9 & 34-40

TAXING UNIT: 41

IN ROY CITY

PREFIX: 09-166


SCALE 1"=50'

SEE PAGE 167

SEE PAGE 139-2

SEE PAGE 167

SEE PAGE 160

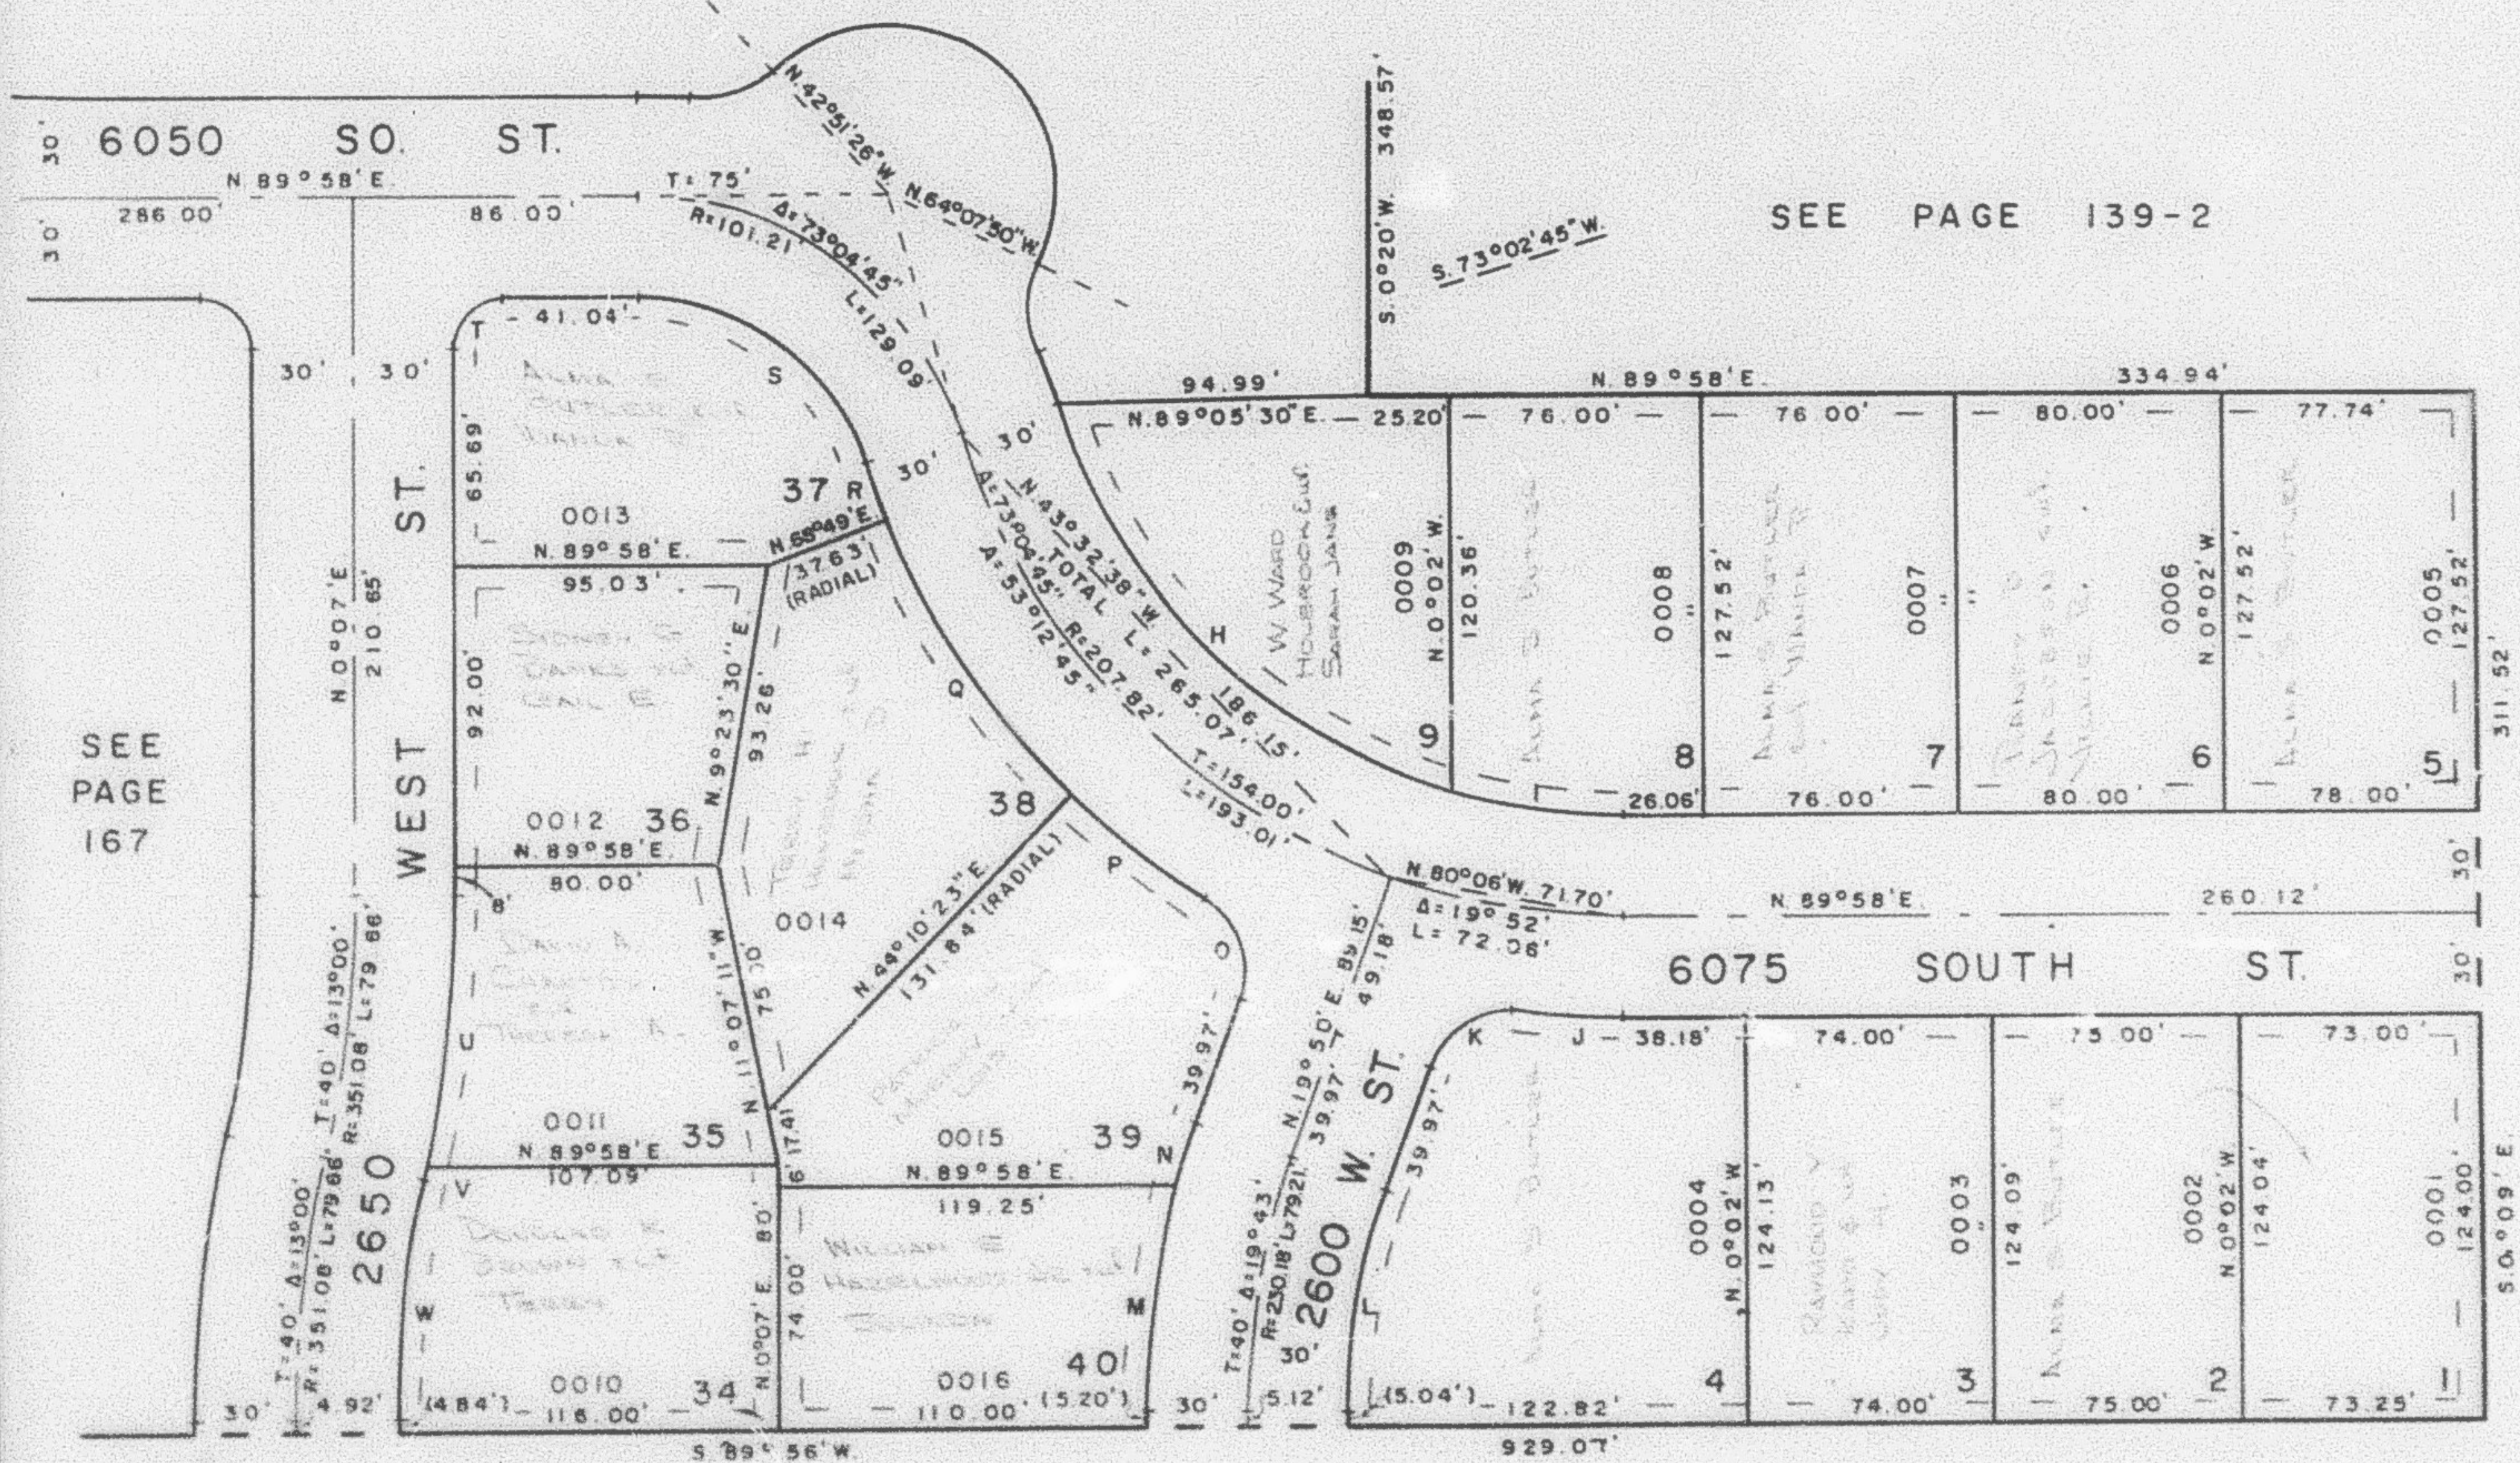

PROPERTY LINE CURVE DATA

	A	R	L		A	R	L
H	56°48'07"	177.82'	176.18'	T	89°51'15"	15'	23.52'
I	16°18'38"	177.82'	50.62'	U	12°32'06"	381.08'	63.37'
J	7°47'15"	237.82'	32.32'	V	0°27'54"	381.08'	3.09'
K	77°55'15"	25.00'	40.00'	W	13°00'	321.08'	72.85'
L	19°43'	200.18'	68.89'				
M	15°19'27"	260.18'	69.59'				
N	40°23'33"	260.18'	19.95'				
O	77°55'15"	25.00'	34.00'				
P	12°15'38"	237.82'	50.89'				
Q	24°38'37"	237.82'	102.29'				
R	4°13'45"	237.82'	17.55'				
S	73°04'45"	71.21'	90.83'				

7' UTILITY & DRAINAGE EASEMENTS
 EACH SIDE OF PROPERTY LINES AS
 INDICATED BY DASHED LINES

FOR COMPLETE ENG. DATA
 SEE ORIG. DED. PLAT IN
 BOOK 18, PAGE 65