

PART OF S. W. 1/4 SEC. 23, T. 5 N., R. 2 W., S. L. B. & M.
EVE'S GARDEN SUBDIVISION NO. 2
 LOTS 1-9 & 34-40

166

TAXING UNIT: 41


IN ROY CITY

PREFIX: 09-166

SCALE 1" = 50'

SEE PAGE 167

SEE PAGE 139-2

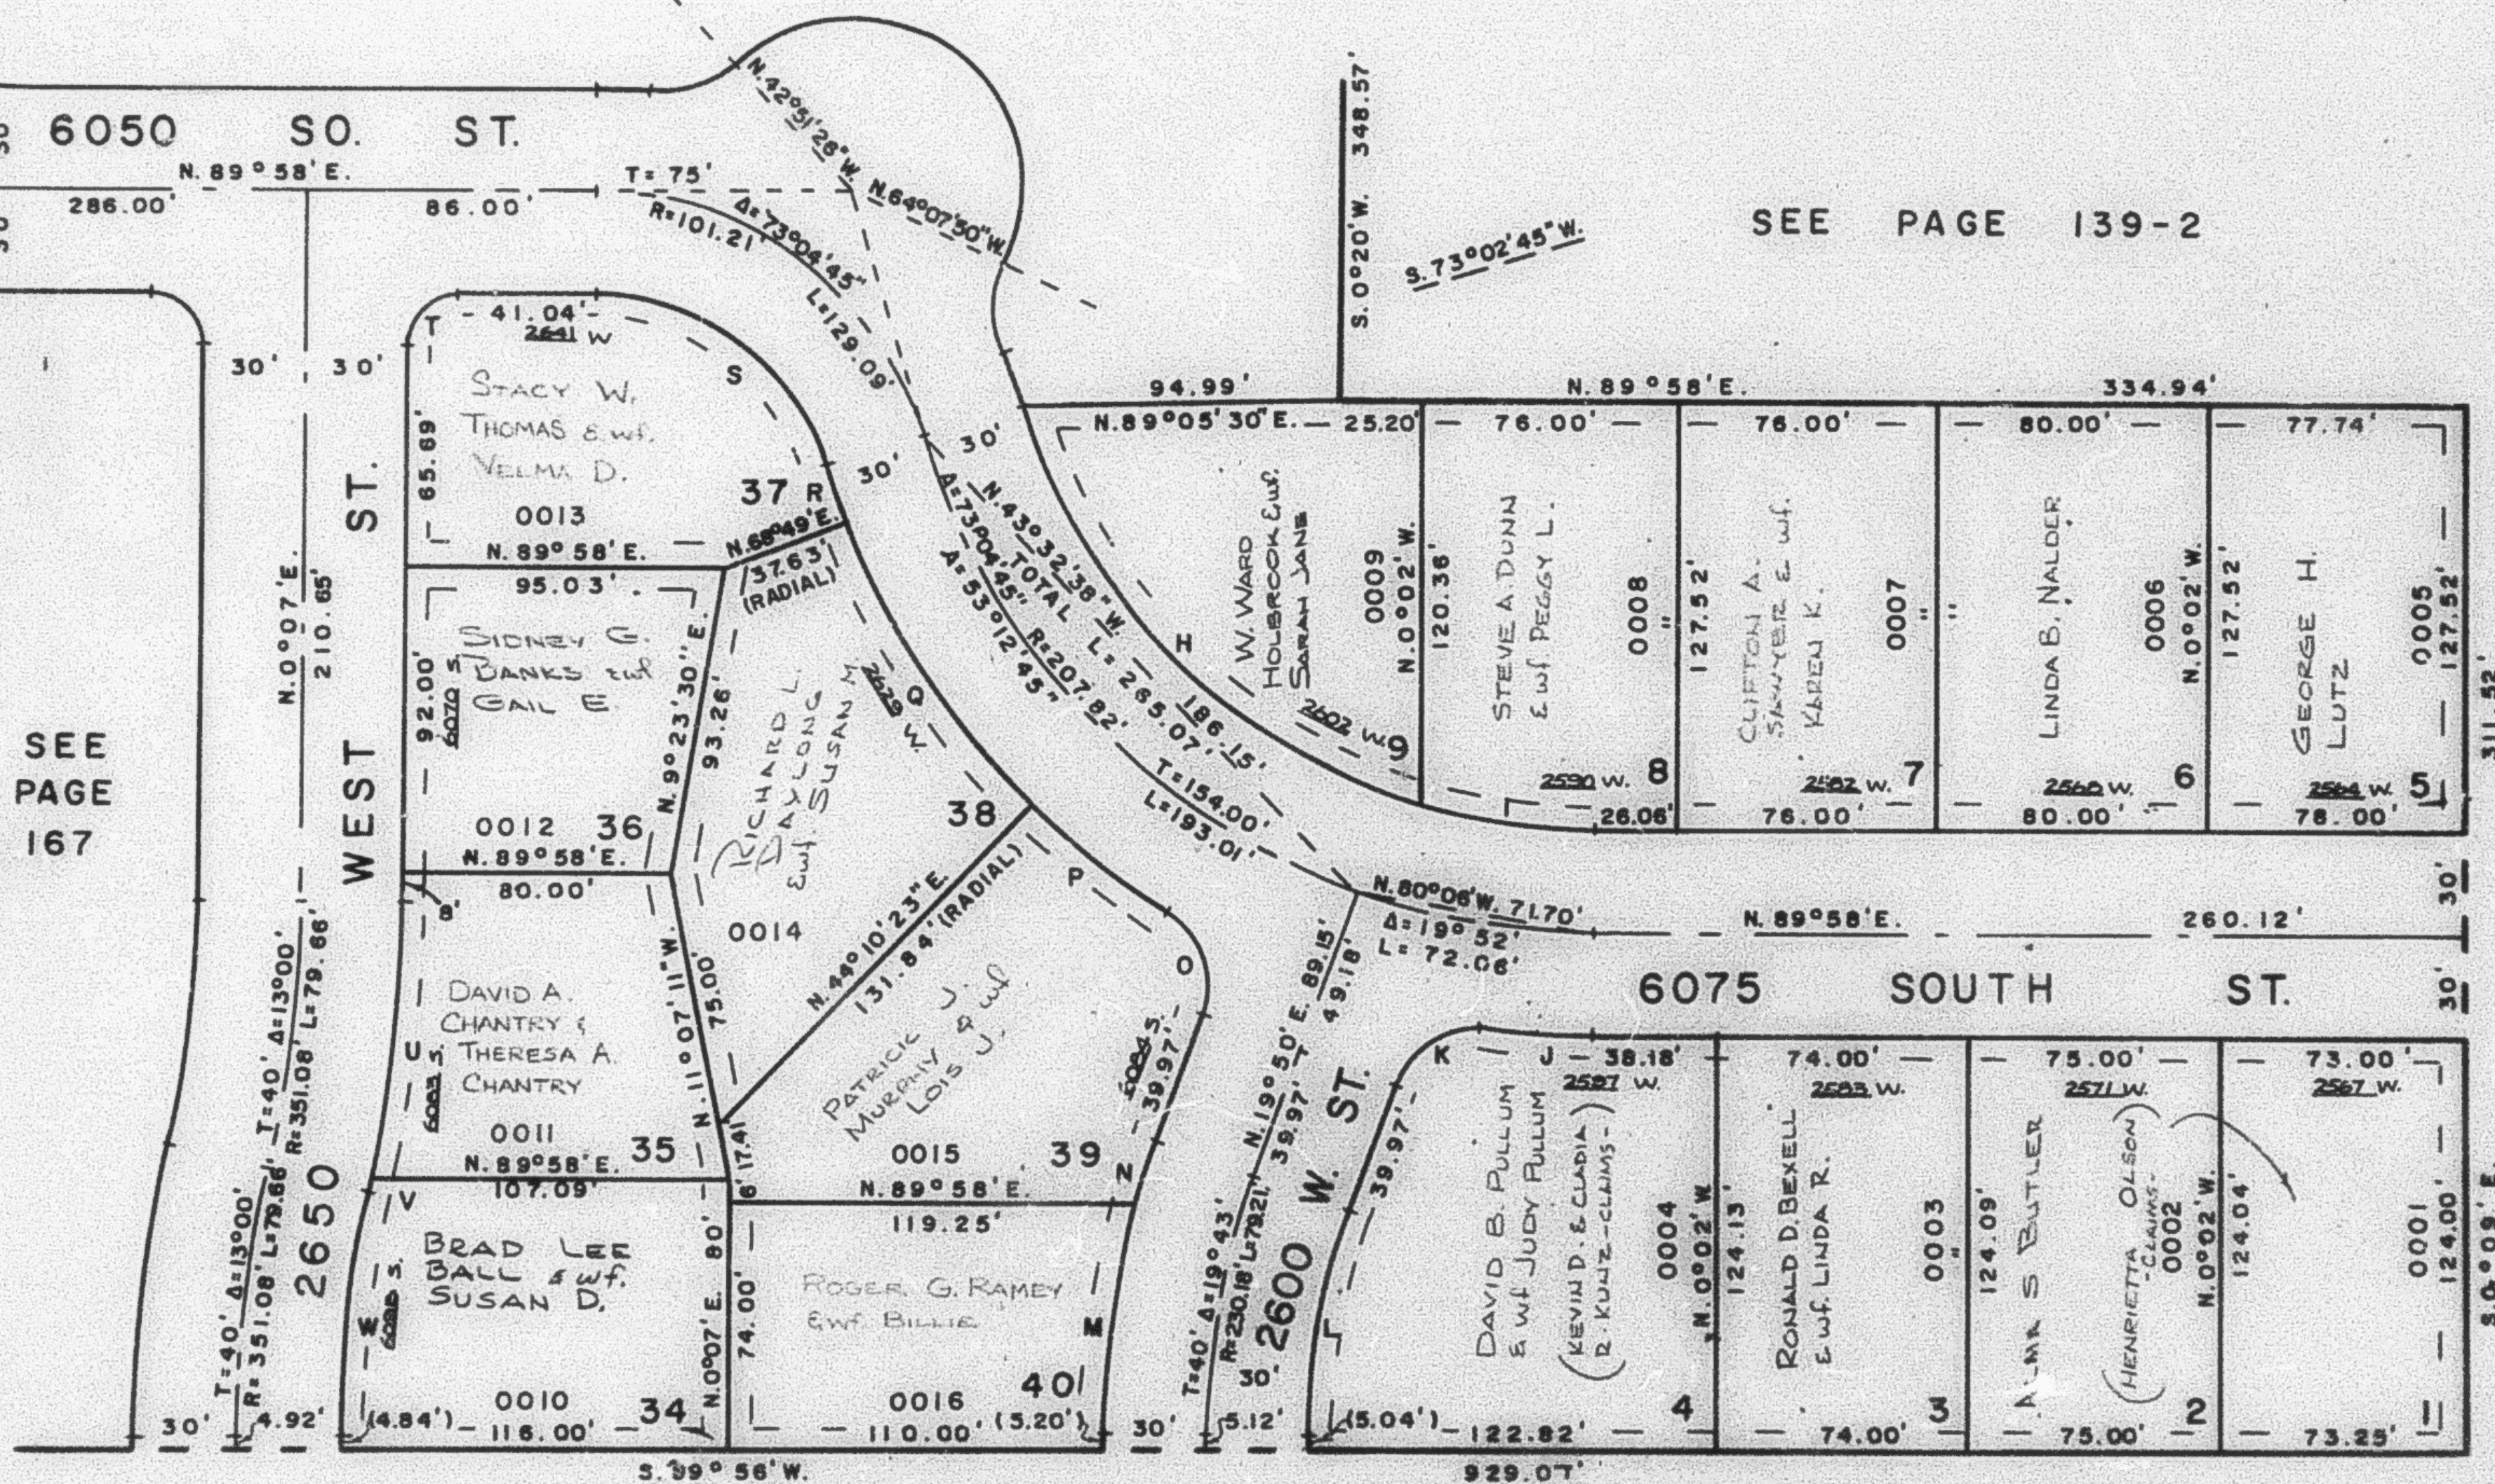

SEE
PAGE
167

SEE
PAGE
160

PROPERTY LINE CURVE DATA					
A	R	L	A	R	L
H 56° 46' 07"	177.82'	176.18'	T 89° 51' 15"	23.52'	
I 16° 18' 38"	177.82'	50.62'	U 12° 32' 08"	381.08'	83.37'
J 7° 47' 15"	237.82'	32.32'	V 0° 27' 54"	381.08'	3.09'
K 77° 53' 15"	25.00'	40.00'	W 13° 00'	321.08'	72.85'
L 19° 43'	200.18'	68.89'			
M 15° 19' 27"	260.18'	69.59'			
N 4° 23' 33"	260.18'	19.95'			
O 77° 53' 15"	25.00'	34.00'			
P 12° 15' 38"	237.82'	50.89'			
Q 24° 38' 37"	237.82'	102.29'			
R 4° 13' 45"	237.82'	17.55'			
S 73° 04' 45"	71.21'	90.83'			

7' UTILITY & DRAINAGE EASEMENTS
 EACH SIDE OF PROPERTY LINES AS
 INDICATED BY DASHED LINES

FOR COMPLETE ENG. DATA
 SEE ORIG. DED. PLAT IN
 BOOK 18, PAGE 66