

PART OF S. W. 1/4 SEC. 23, T. 5 N., R. 2 W., S. L. B. & M.

EVE'S GARDEN SUBDIVISION NO. 2

LOTS 1-9 & 34-40

166

TAXING UNIT: 41

IN ROY CITY

PREFIX: 09-166


SCALE 1" = 50'

SEE PAGE 167

SEE PAGE 139-2

SEE PAGE 167

SEE PAGE 160

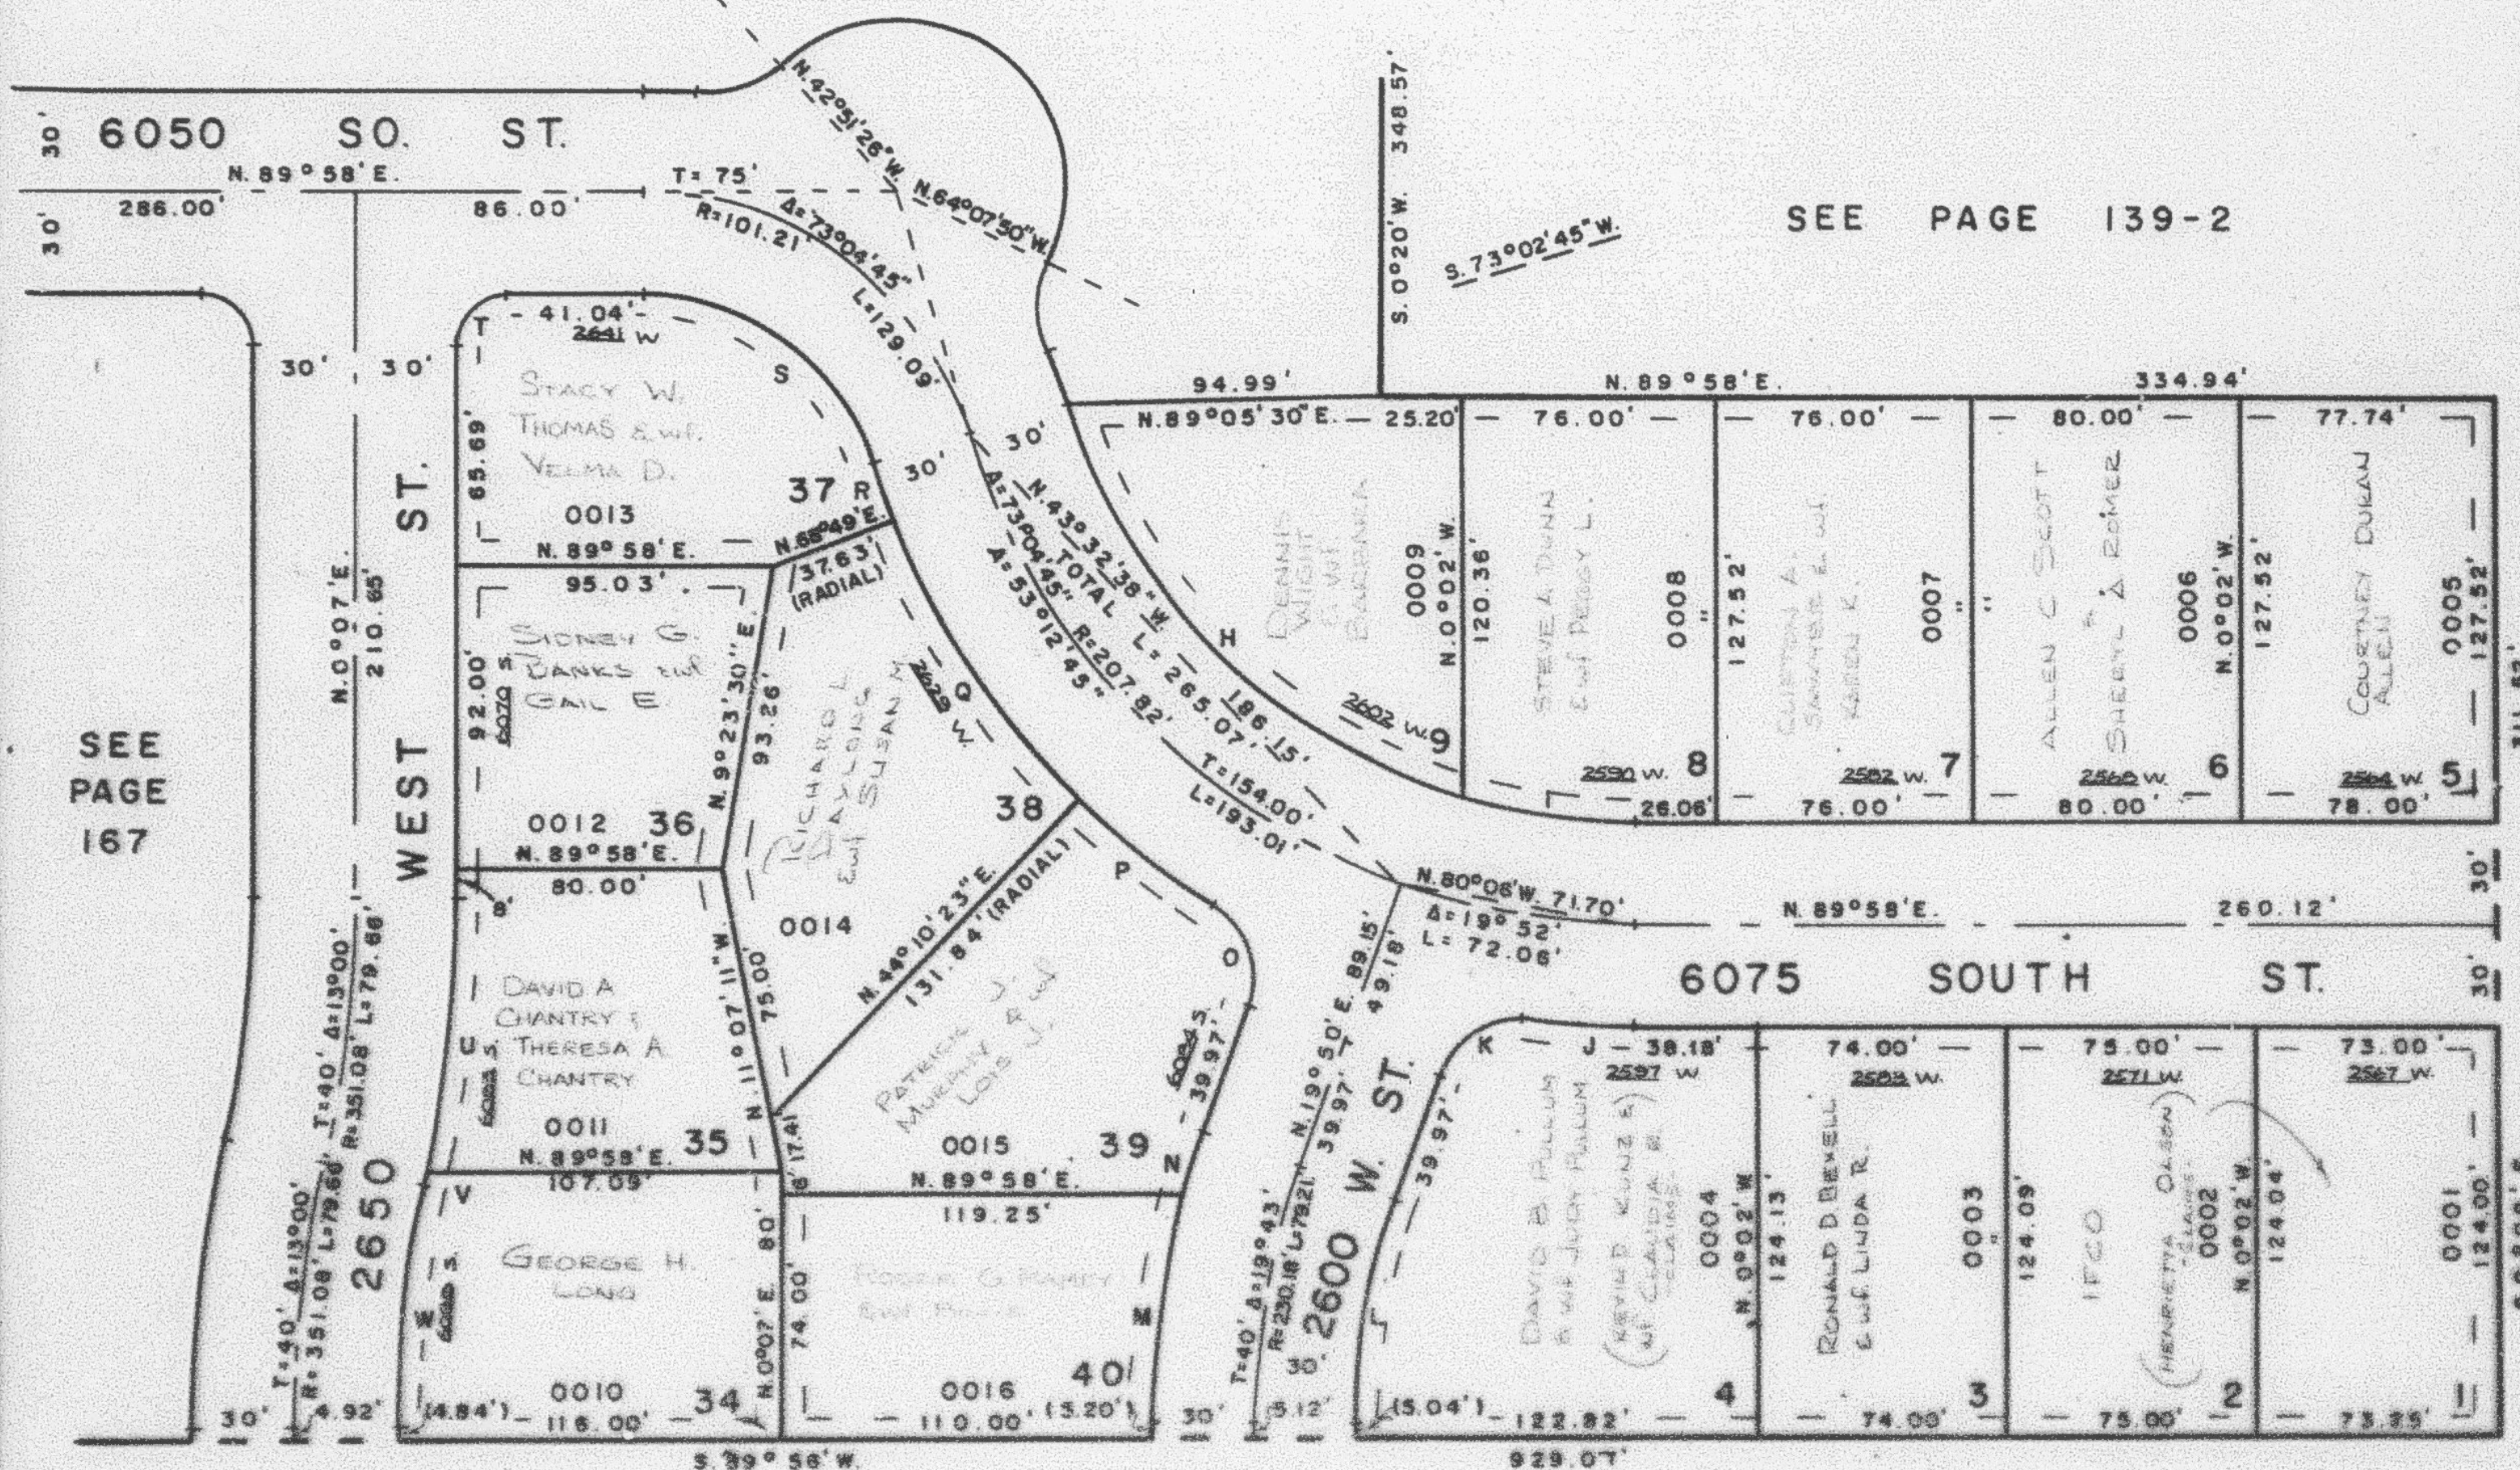

PROPERTY LINE CURVE DATA

A	R	L	S	R	L
H 56° 46' 07"	177.82'	178.19'	T 89° 51'	15'	23.52'
I 16° 18' 38"	177.82'	50.82'	U 12° 32' 08"	381.08'	43.37'
J 7° 47' 15"	237.82'	32.32'	V 0° 27' 54"	381.08'	3.08'
K 77° 35' 15"	25.00'	40.00'	W 13° 00'	321.08'	72.85'
L 19° 43'	200.18'	88.89'			
M 15° 19' 27"	260.18'	69.59'			
N 4° 23' 33"	260.18'	19.99'			
O 77° 55' 15"	25.00'	34.00'			
P 12° 15' 38"	237.82'	50.89'			
Q 24° 38' 57"	237.82'	102.29'			
R 4° 13' 45"	237.82'	17.95'			
S 73° 04' 45"	71.21'	90.83'			

7' UTILITY & DRAINAGE EASEMENTS
EACH SIDE OF PROPERTY LINES AS
INDICATED BY DASHED LINES

FOR COMPLETE ENR DATA
SEE ORIS. SED. PLAT IN
BOOK 18, PAGE 66