

PART OF S.W. 1/4 SEC. 23, T.5 N., R.2 W., S.L.B. & M.
EVE'S GARDEN SUBDIVISION NO. 2

166

LOTS 1-9 & 34-40

TAXING UNIT 41


IN ROY CITY

PREFIX 09-166

SCALE 1"=50'

SEE PAGE 167

SEE PAGE 139-2

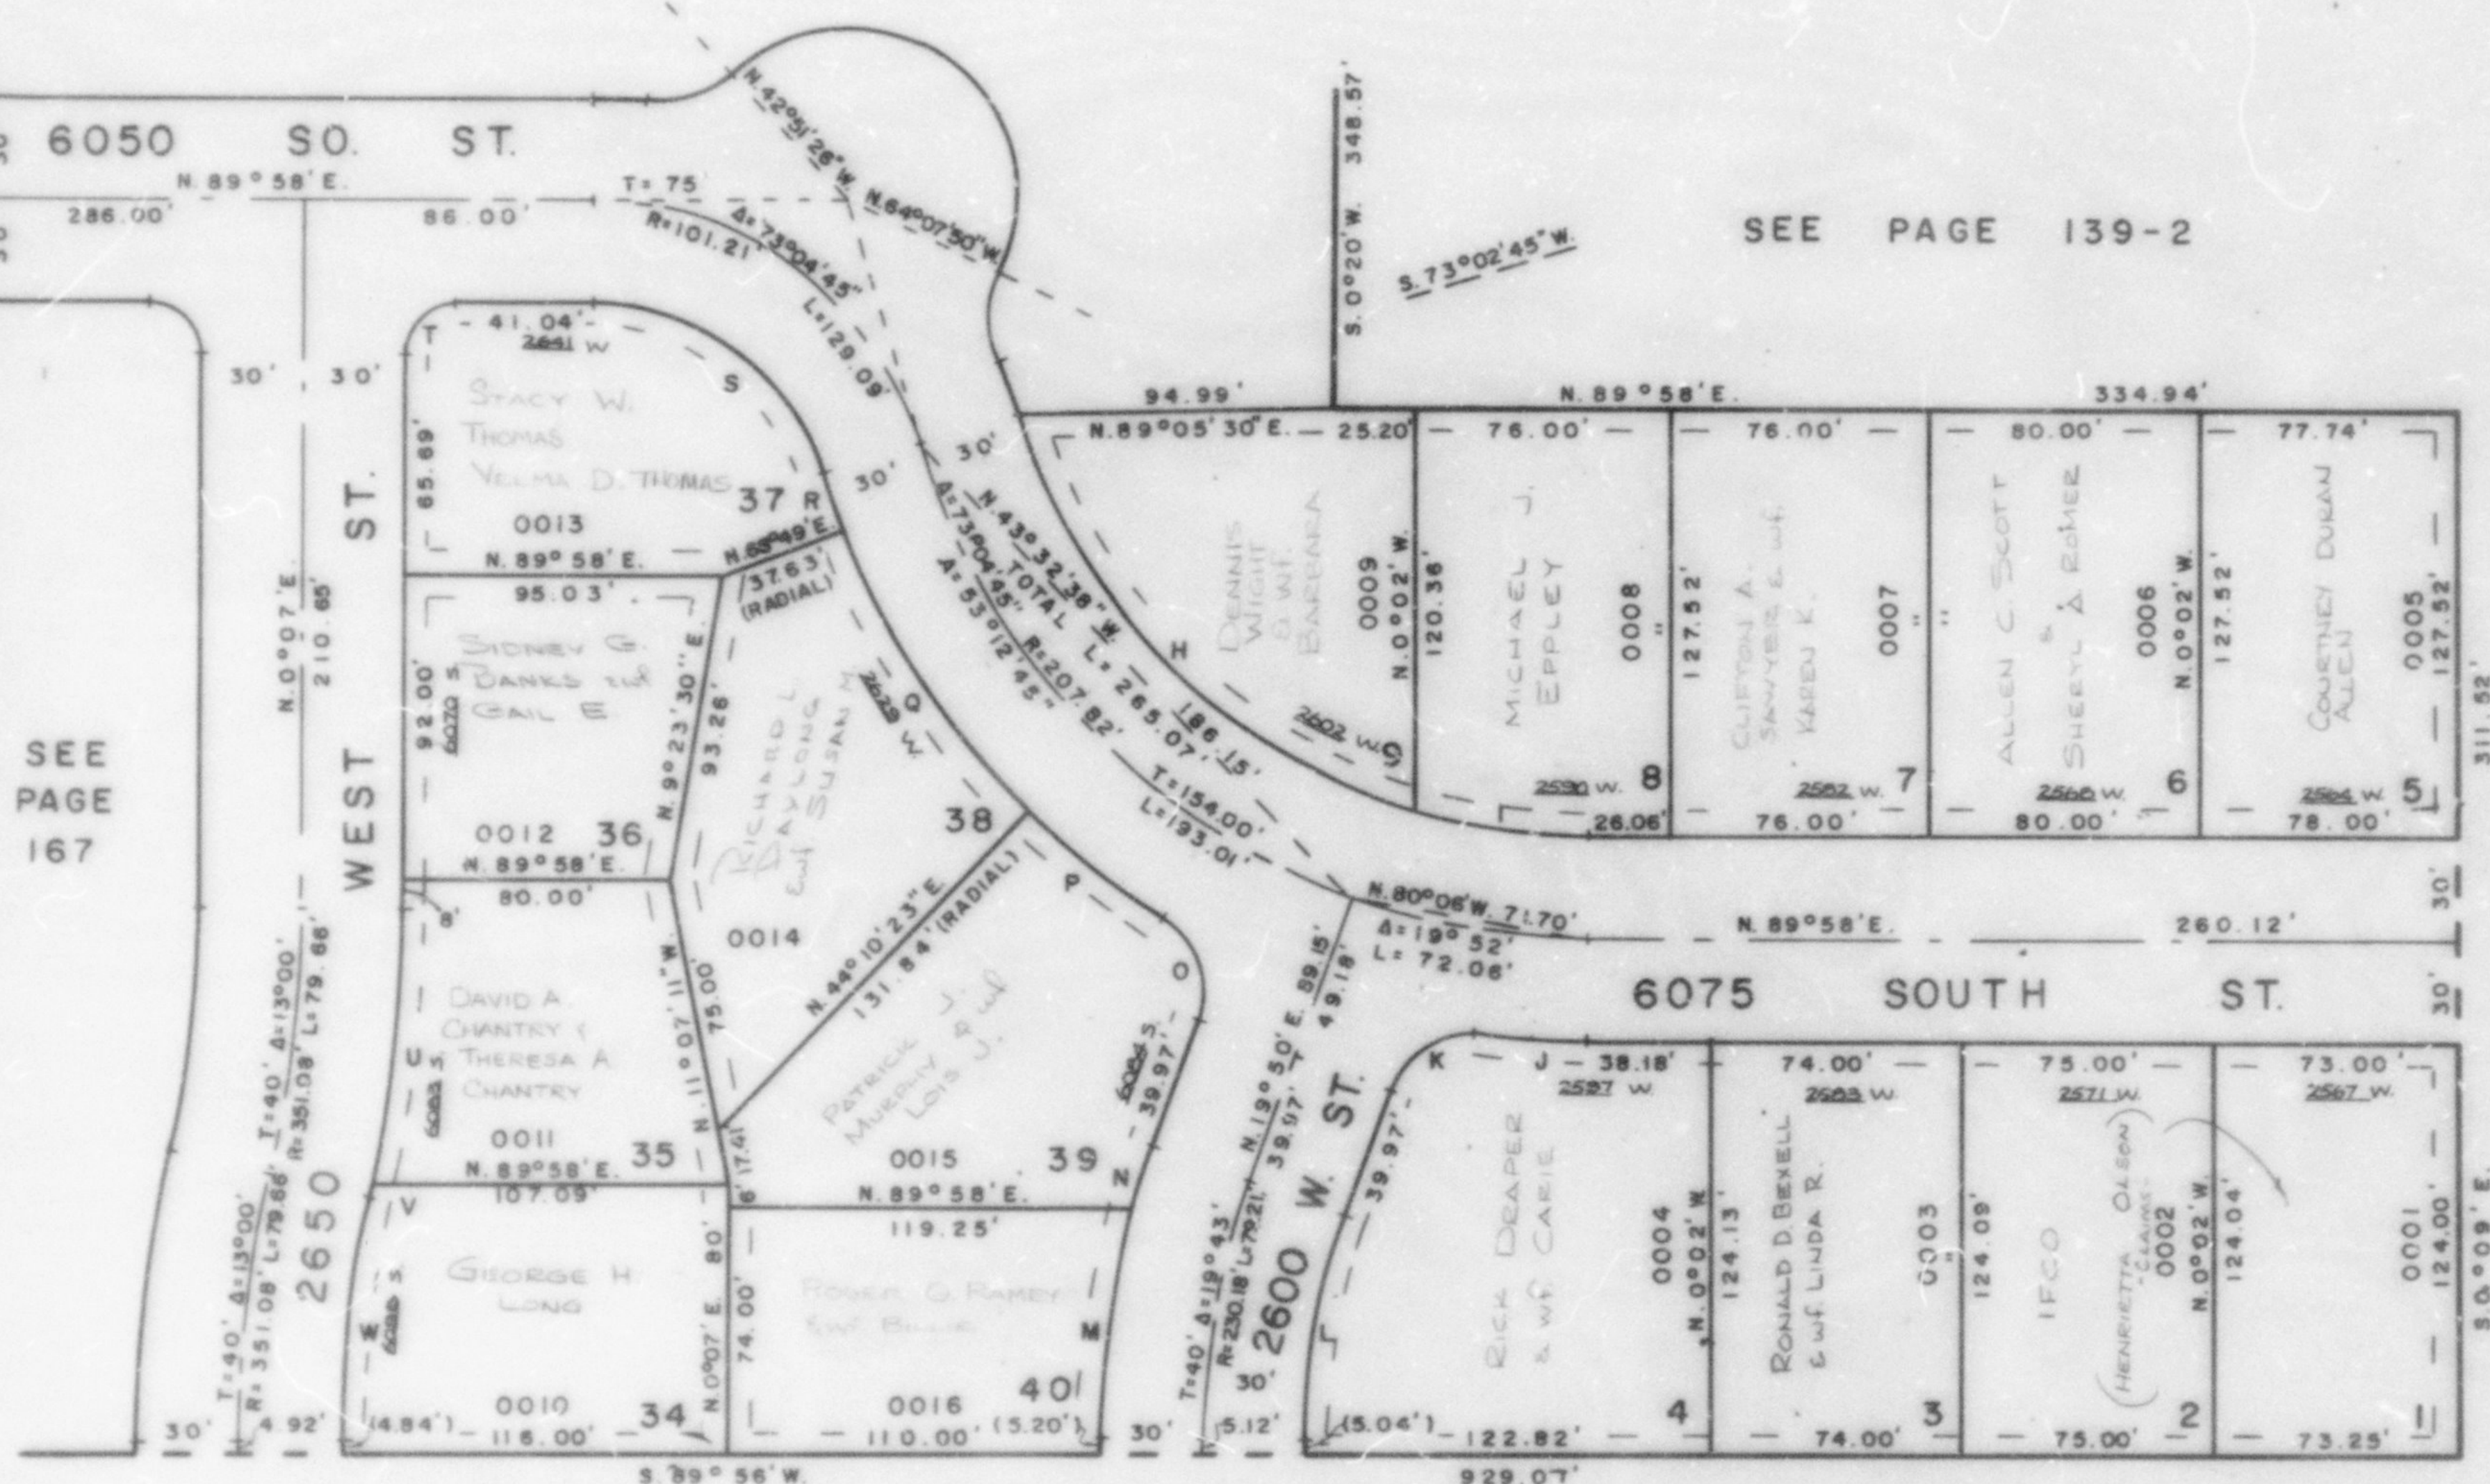

SEE PAGE 167

SEE PAGE 160

PROPERTY LINE CURVE DATA

A	R	L	A	R	L
H 56°46'07"	177.82'	176.18'	T 89°51'15"	23.52'	
I 16°18'38"	177.82'	50.62'	U 12°32'06"	381.08'	83.37'
J 7°47'15"	237.82'	32.32'	V 0°27'54"	381.08'	3.09'
K 77°55'15"	25.00'	40.00'	W 13°00'00"	321.08'	72.85'
L 19°43'15"	200.18'	68.89'			
M 15°19'27"	260.18'	69.59'			
N 4°23'33"	260.18'	19.95'			
O 77°55'15"	25.00'	34.00'			
P 12°15'38"	237.82'	50.89'			
Q 24°38'37"	237.82'	102.29'			
R 4°13'45"	237.82'	17.55'			
S 73°04'45"	71.21'	90.83'			

7" UTILITY & DRAINAGE EASEMENTS
 EACH SIDE OF PROPERTY LINES AS
 INDICATED BY DASHED LINES

FOR COMPLETE ENG. DATA
 SEE ORIG. DED. PLAT IN
 BOOK 18, PAGE 66