

PART OF S. W. 1/4 SEC. 23, T. 5 N., R. 2 W., S. L. B. & M.
EVE'S GARDEN SUBDIVISION NO. 2

167

LOTS 10-33

IN ROY CITY

SCALE 1" = 50'

TAXING UNIT: 41

PREFIX: 09-167


SEE PAGE 123

EXCEPT WHERE OTHERWISE SHOWN
 ALL LOTS OWNED BY:
 RAYMOND JACK EYES,
 EWS JILL D

W. 1/4 COR. SEC. 23

N. 89° 58' E.

594.00'

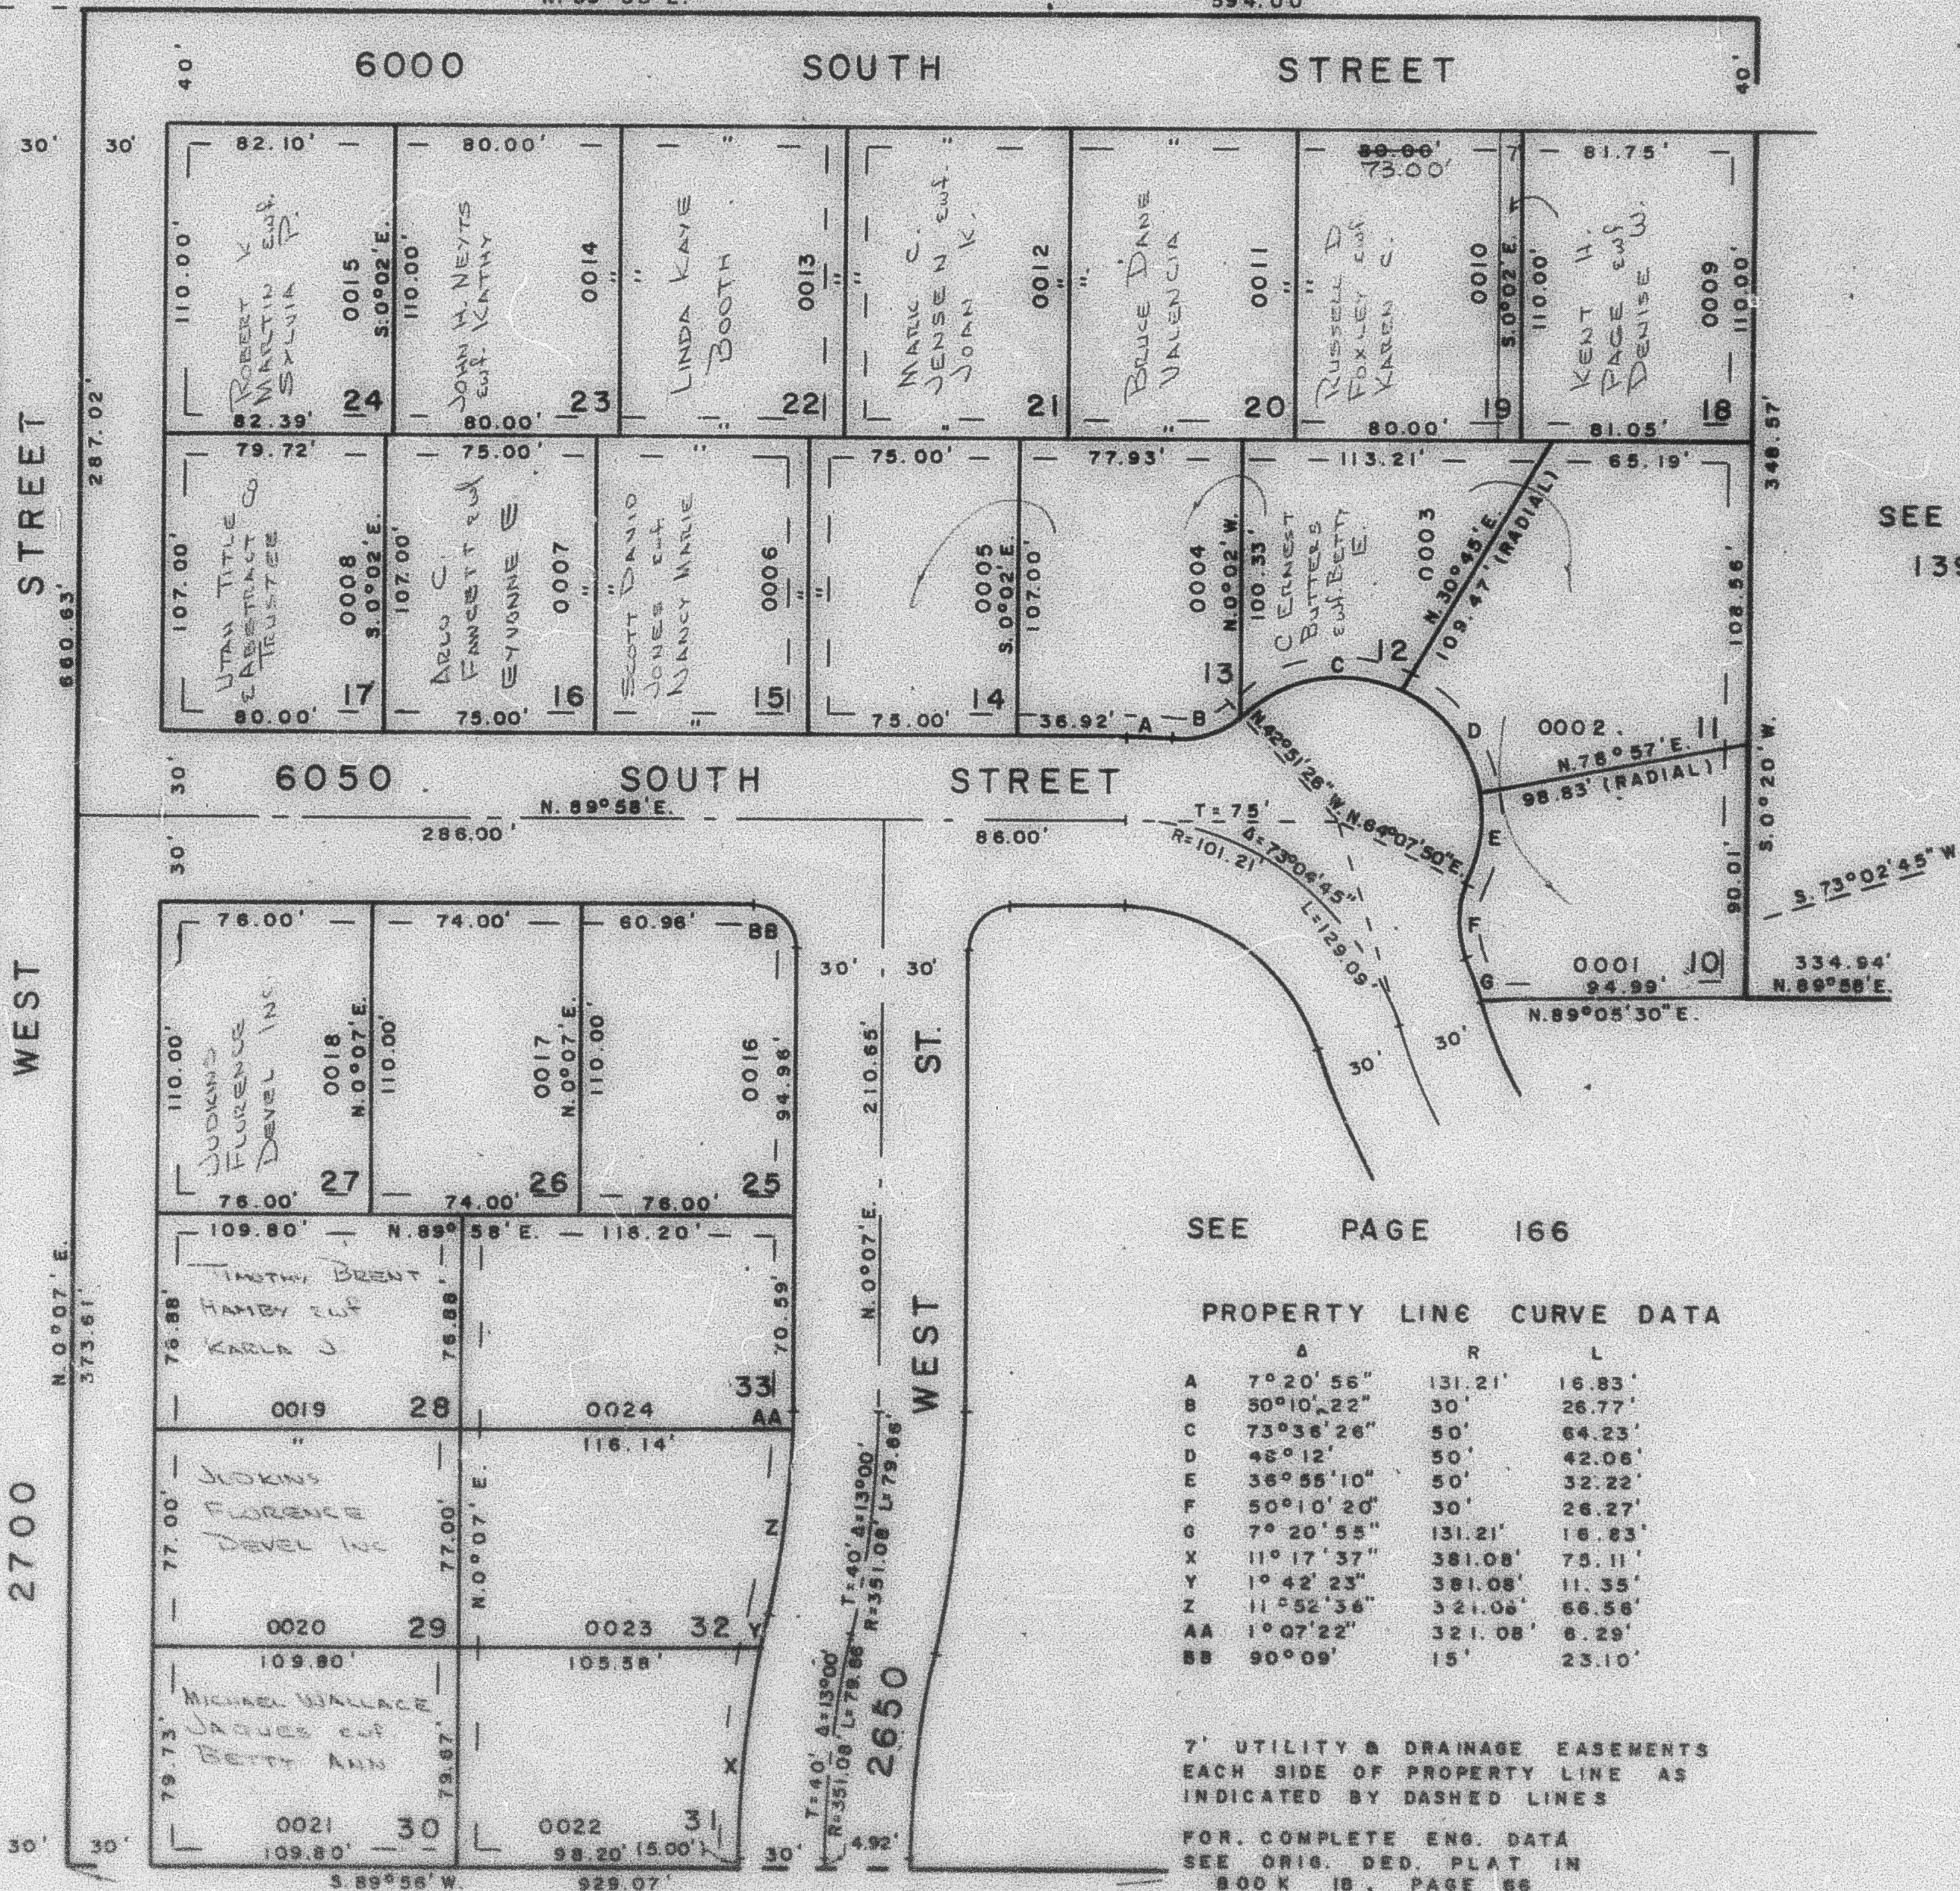

SEE PAGE
 139-2

SEE
 PAGE
 91-1

SEE PAGE 166

PROPERTY LINE CURVE DATA

	A	R	L
A	7° 20' 55"	131.21'	16.83'
B	50° 10' 22"	30'	26.77'
C	73° 36' 26"	50'	64.23'
D	48° 12'	50'	42.08'
E	36° 55' 10"	50'	32.22'
F	50° 10' 20"	30'	26.27'
G	7° 20' 55"	131.21'	16.83'
X	11° 17' 37"	381.08'	75.11'
Y	1° 42' 23"	381.08'	11.35'
Z	11° 52' 36"	321.08'	66.56'
AA	1° 07' 22"	321.08'	6.29'
BB	90° 09'	15'	23.10'

7' UTILITY & DRAINAGE EASEMENTS
 EACH SIDE OF PROPERTY LINE AS
 INDICATED BY DASHED LINES

FOR COMPLETE ENG. DATA
 SEE ORIG. DED. PLAT IN
 BOOK 18, PAGE 66