

PART OF THE S.W. 1/4, SEC. 23, T.5N., R.2W., S.L.B. & M.

EVE'S GARDEN SUBDIVISION NO. 2


LOTS 10-33

IN ROY CITY

SCALE 1" = 50'

SEE PAGE 123

TAXING UNIT: 41

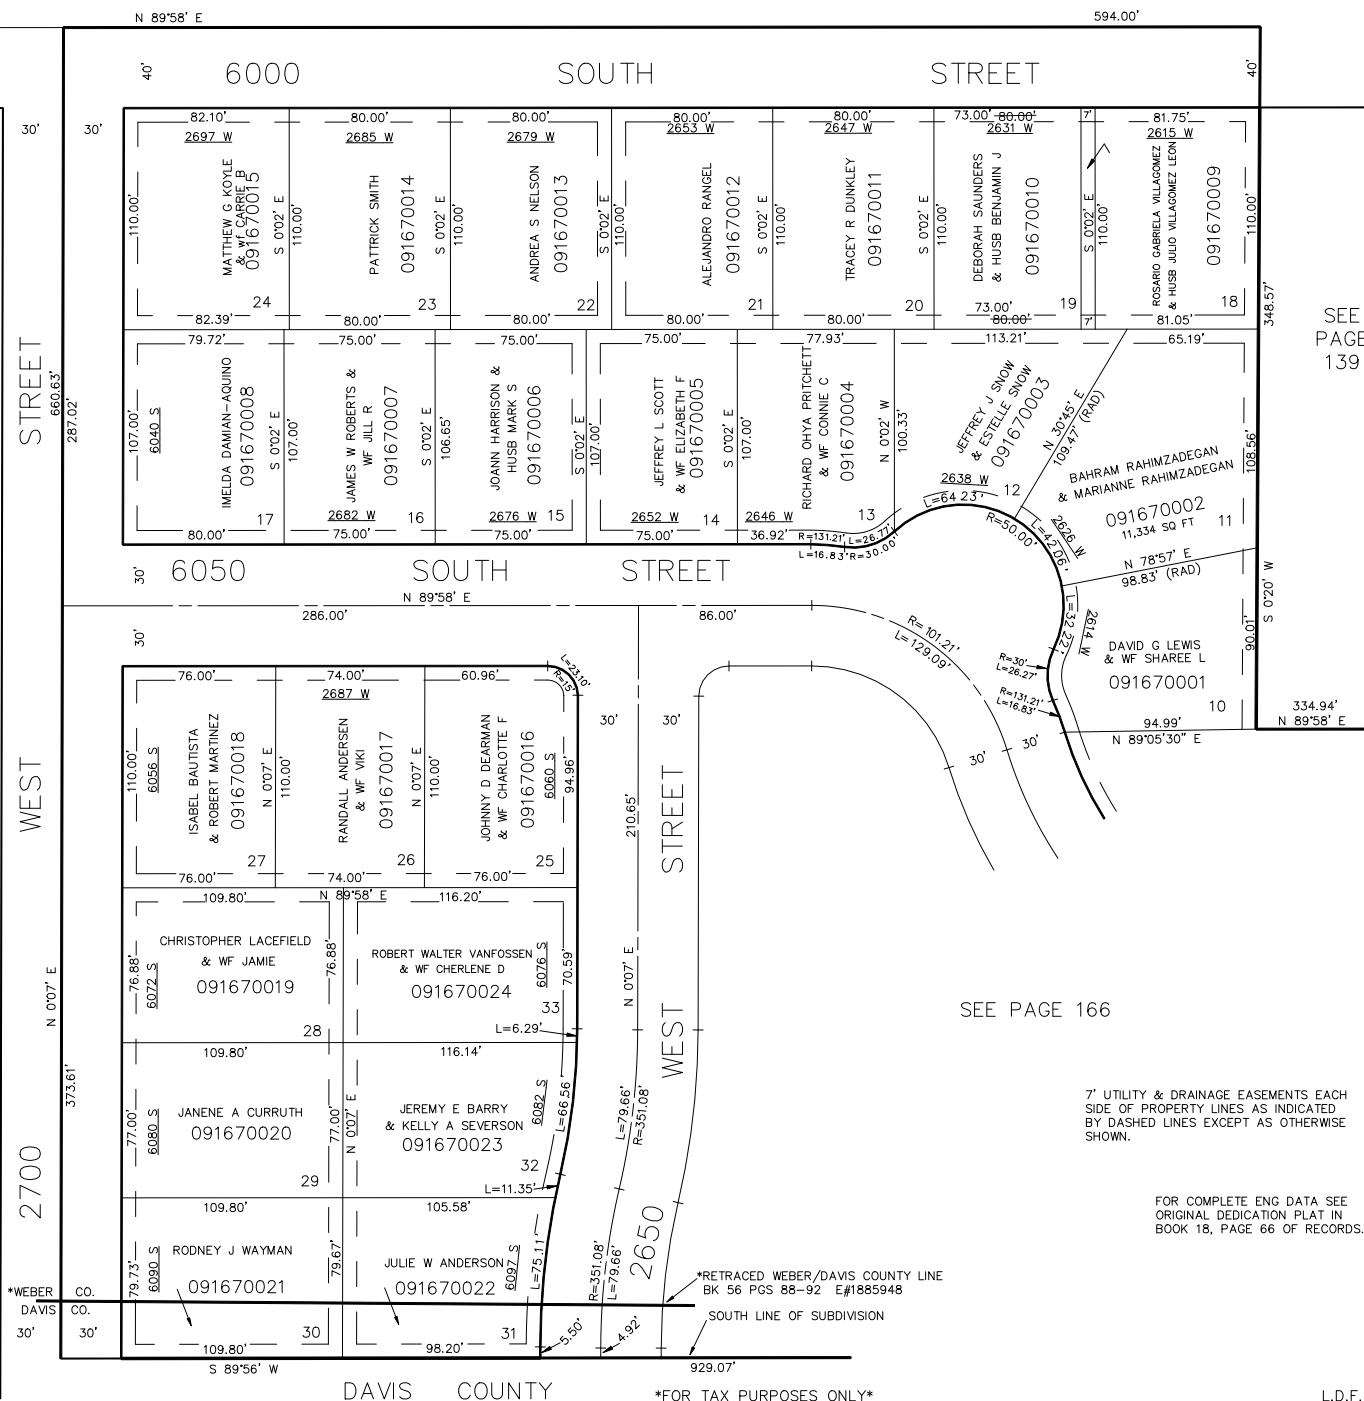

SEE
PAGE
139

SEE PAGE 166

7' UTILITY & DRAINAGE EASEMENTS EACH
SIDE OF PROPERTY LINES AS INDICATED
BY DASHED LINES EXCEPT AS OTHERWISE
SHOWN.

FOR COMPLETE ENG DATA SEE
ORIGINAL DEDICATION PLAT IN
BOOK 18, PAGE 66 OF RECORDS.

FOR TAX PURPOSES ONLY

L.D.F. 12-89