
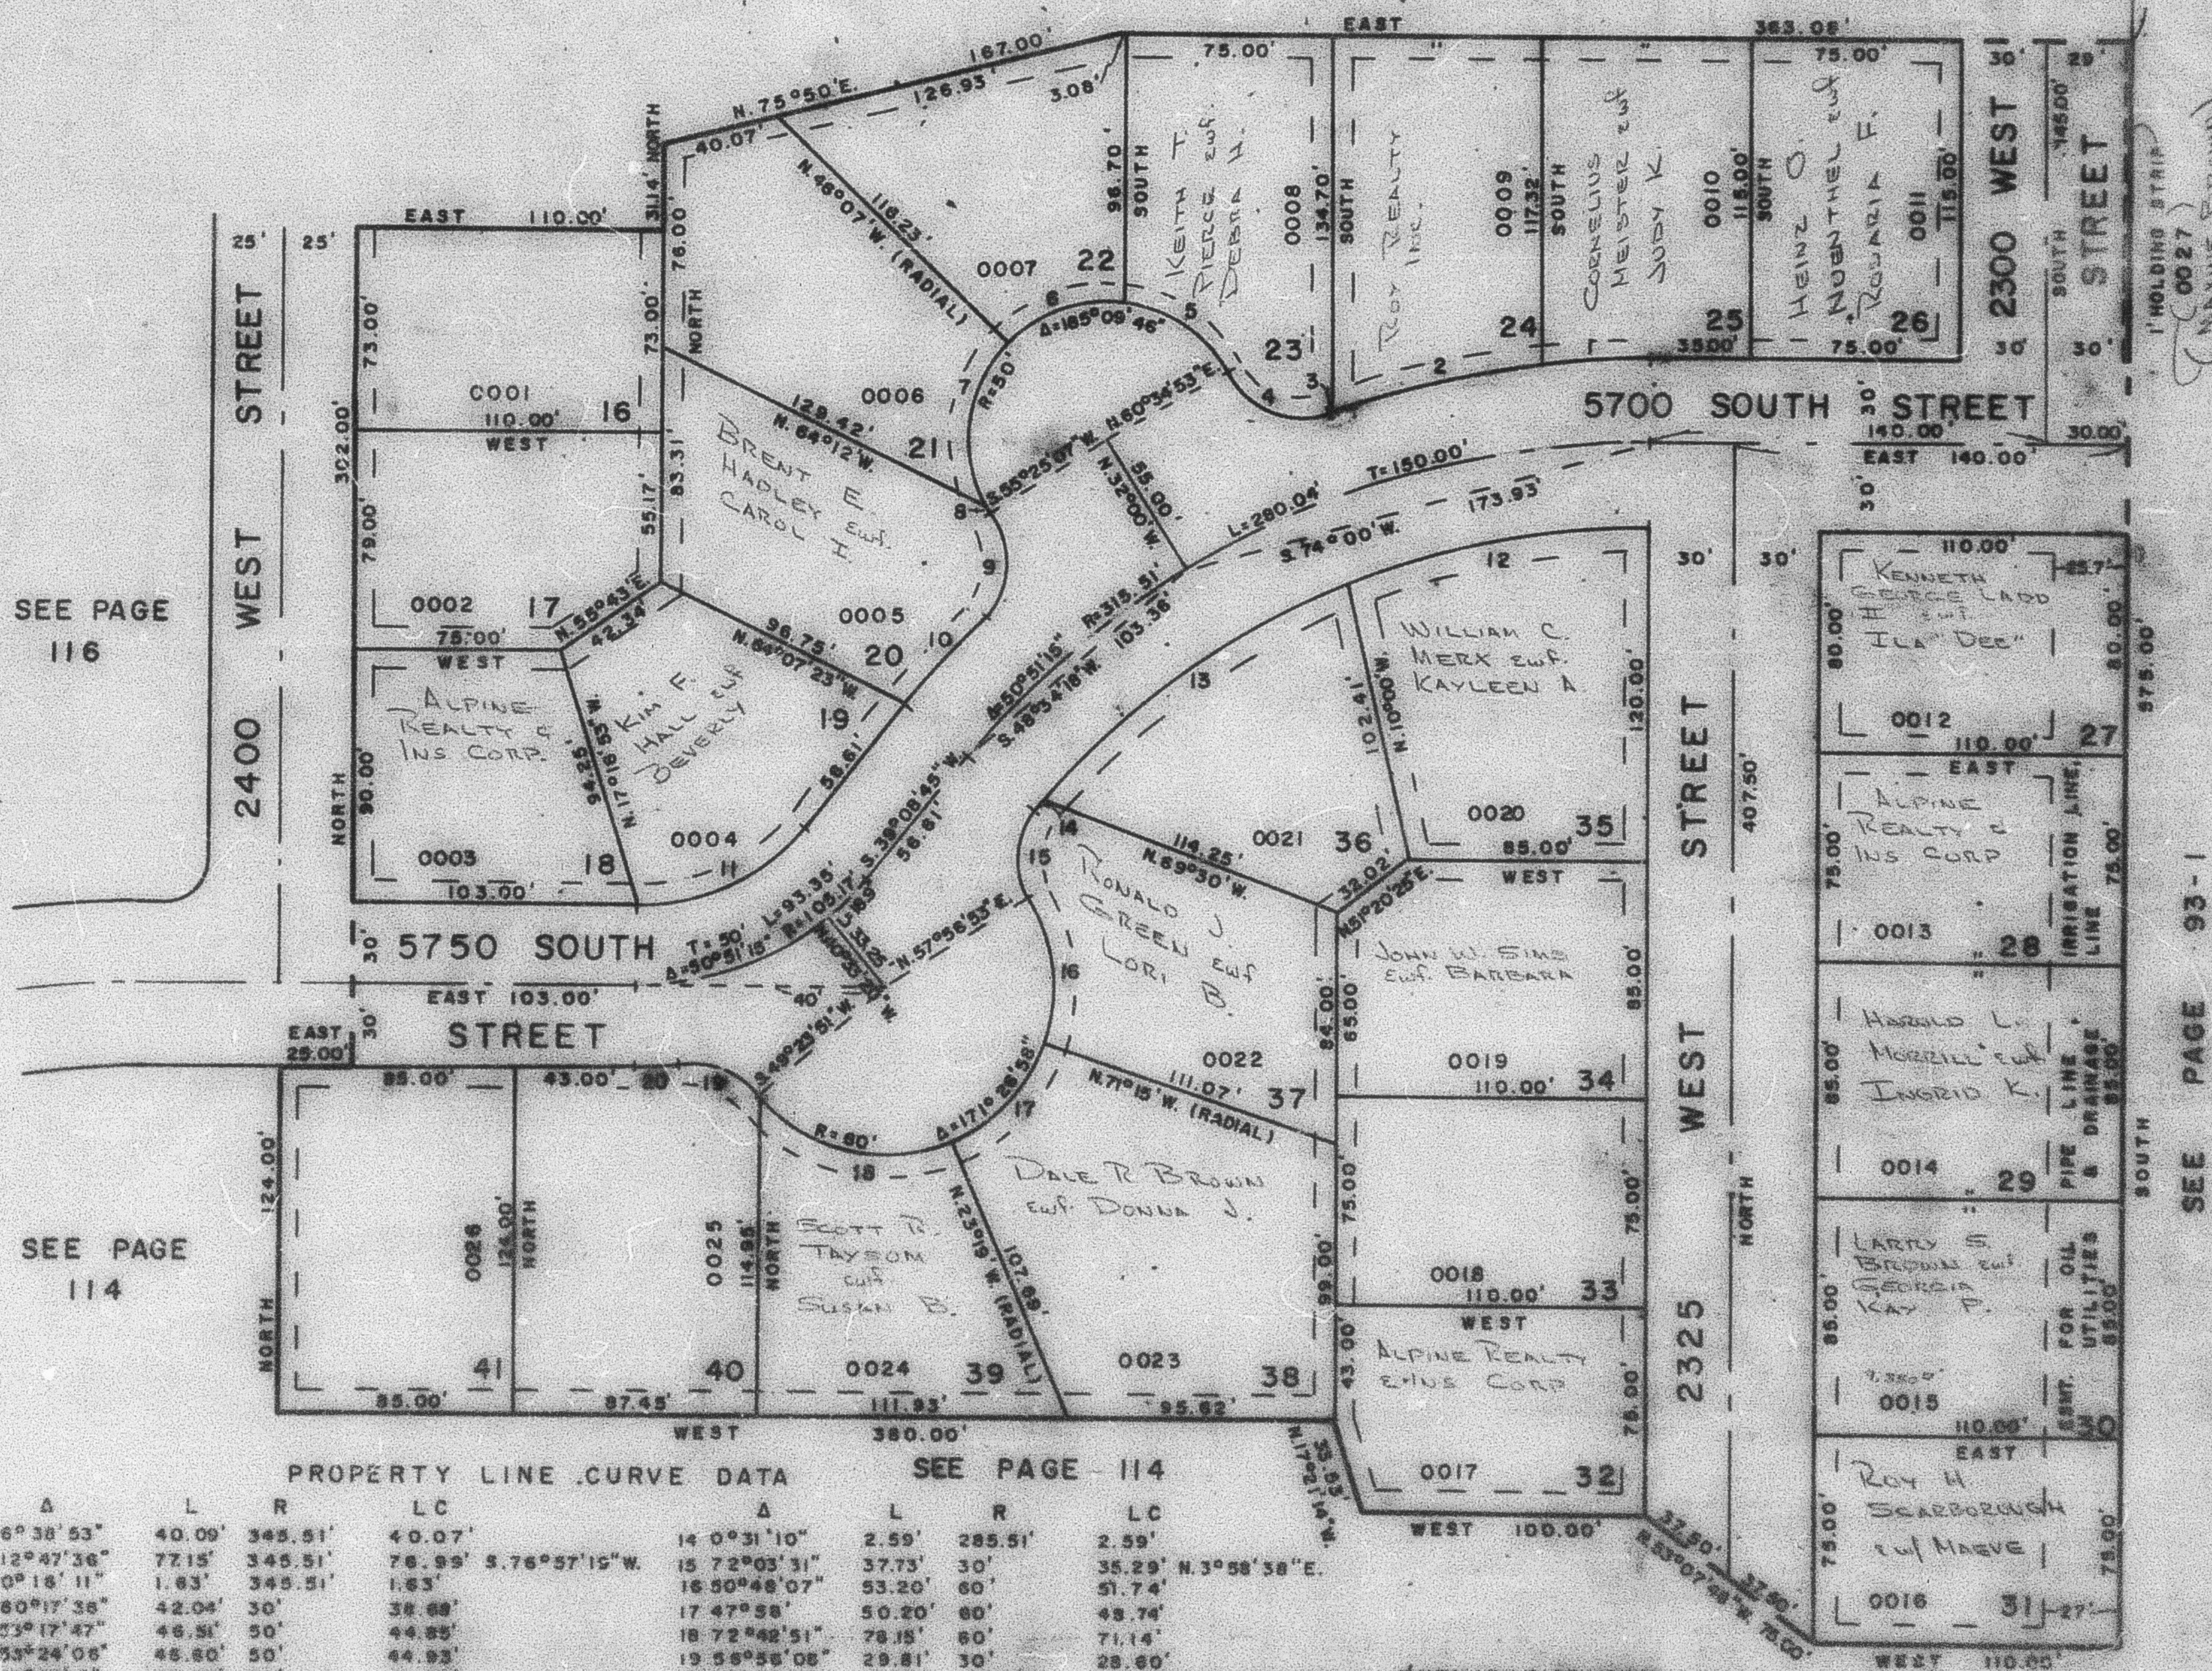


IN ROY CITY

PREFIX: 09-168

SEE PAGE 157.

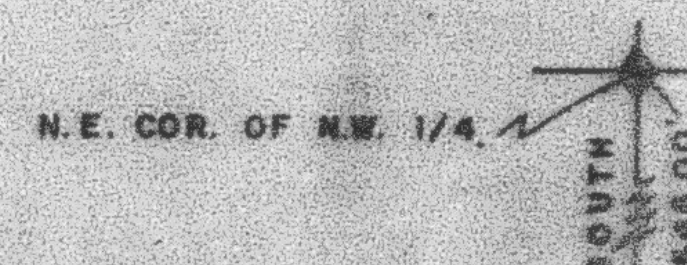

	Δ	L	R	LC
1	6°38'53"	40.09'	345.51'	40.07'
2	12°47'36"	77.15'	345.51'	76.99'
3	0°18'11"	1.63'	345.51'	1.63'
4	60°17'38"	42.04'	30'	38.69'
5	53°17'47"	46.51'	50'	44.55'
6	53°24'06"	45.80'	50'	44.93'
7	78°28'13"	66.70'	50'	61.87'
8	2°01'40"	1.77'	50'	1.77'
9	60°17'38"	42.04'	30'	38.69'
10	6°33'58"	39.60'	345.51'	39.57'
11	50°51'15"	66.72'	75.17'	64.55'
12	21°06'	105.14'	285.51'	104.55'
13	22°22'28"	141.39'	285.51'	139.55'

Δ	L	R	LC
14 0°31'10"	2.59'	285.51'	2.59'
15 72°03'31"	37.73'	30'	35.29'
16 50°46'07"	53.20'	60'	51.74'
17 47°58'	50.20'	60'	48.79'
18 72°42'51"	78.15'	60'	71.14'
19 56°56'08"	29.81'	30'	28.60'
20 7°32'17"	17.78'	135.15'	17.77'

7 UTILITY & DRAINAGE
ESMT. EACH SIDE OF
PROPERTY LINE AS
INDICATED BY DASHED
LINES

FOR COMPLETE ENG. DATA
SEE ORIG. DED. PLAT IN
BOOK 18, PAGE 70

W. F. 13. 20