

BROWNSCOTT MANOR SUBDIVISION NO. 2

IN ROY CITY

TAXING UNIT: 41


SCALE 1" = 50'

PREFIX: 09-168

EXCEPT WHERE OTHERWISE SHOWN
ALL LOTS OWNED BY
BROWN CONSTRUCTION CO.

SEE PAGE 157.

N.E. COR. OF N.W. 1/4

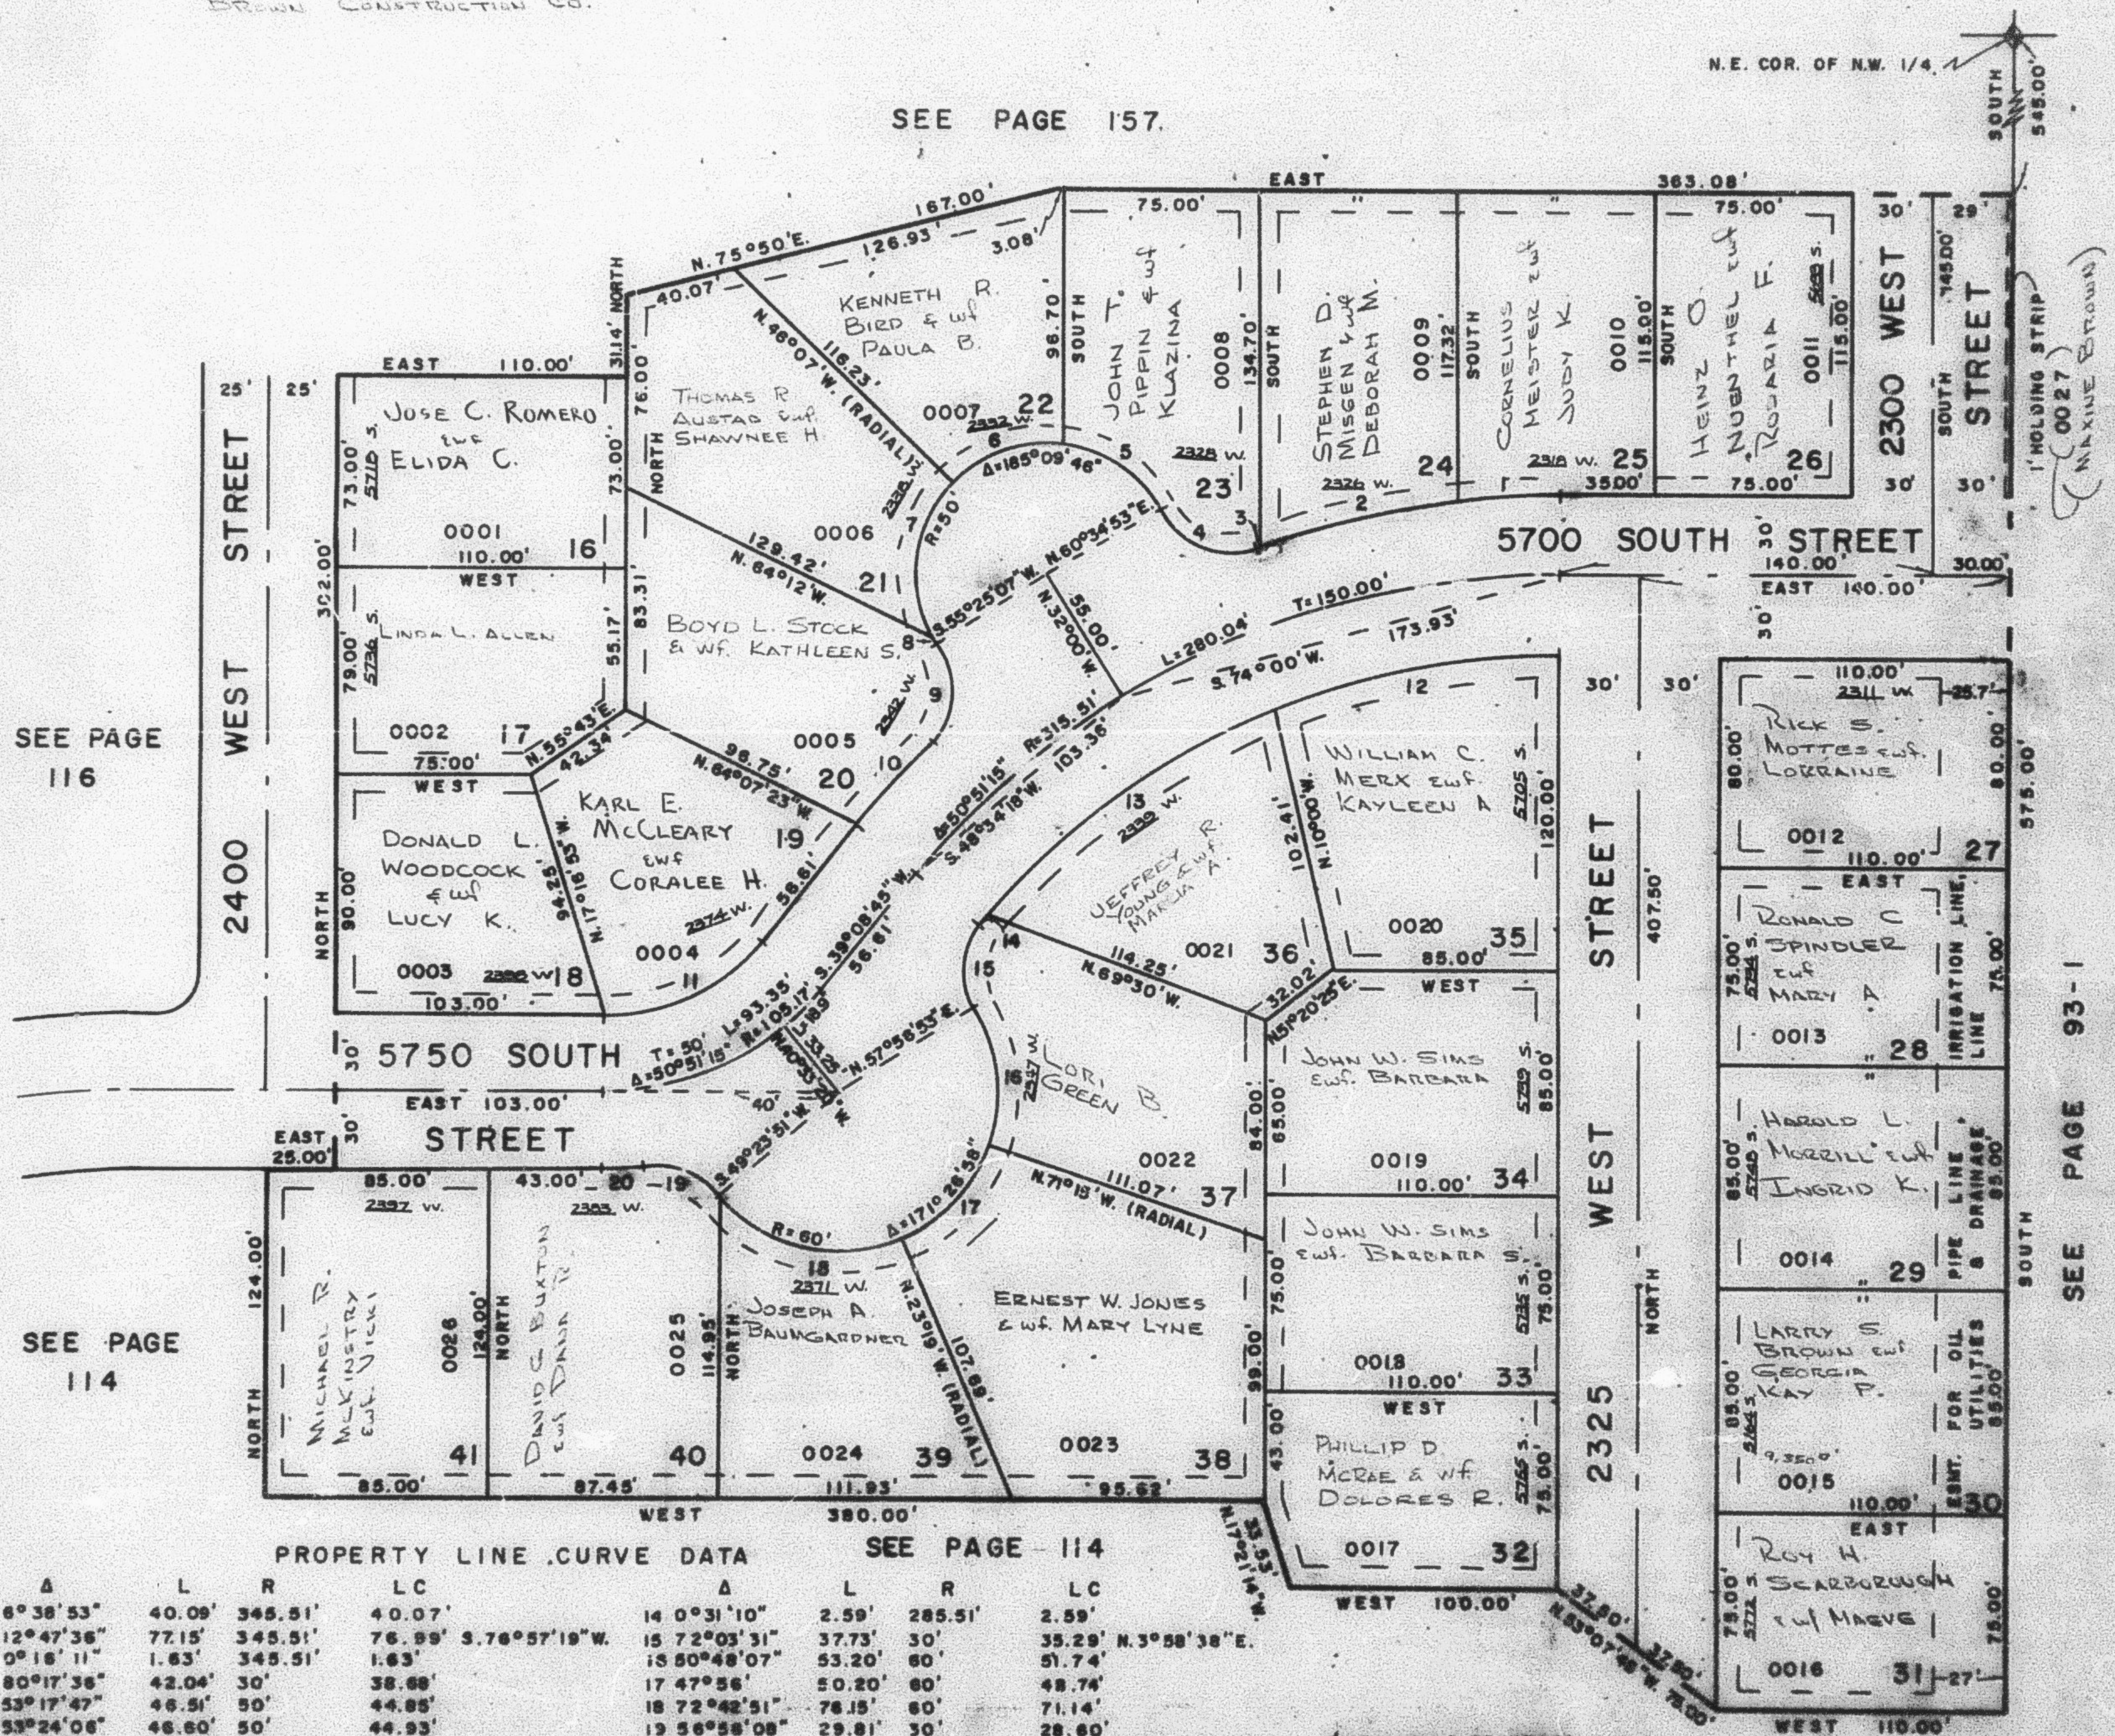

PROPERTY LINE CURVE DATA

SEE PAGE 114

Δ	L	R	LC	Δ	L	R	LC
1 6°38'53"	40.09'	345.51'	40.07'	14 0°31'10"	2.59'	285.51'	2.59'
2 12°47'36"	77.15'	345.51'	76.99'	15 72°03'31"	37.73'	30'	35.29'
3 0°16'11"	1.63'	345.51'	1.63'	16 80°48'07"	53.20'	60'	51.74'
4 80°17'36"	42.04'	30'	38.88'	17 47°56'	50.20'	60'	48.74'
5 53°17'47"	46.51'	50'	44.85'	18 72°42'51"	78.15'	60'	71.14'
6 53°24'08"	46.80'	50'	44.93'	19 56°56'08"	29.81'	30'	28.60'
7 76°26'13"	66.70'	50'	61.87'	20 7°32'17"	17.78'	135.17'	17.77'
8 2°01'40"	1.77'	50'	1.77'				
9 80°17'36"	42.04'	30'	38.88'				
10 6°53'58"	39.60'	345.51'	39.57'				
11 90°51'18"	66.72'	75.17'	64.55'				
12 21°08'	105.14'	285.51'	104.58'				
13 22°22'26"	141.39'	285.51'	139.98'				