

PART OF NW 1/4 OF SEC. 23, T.5N, R.2W, S.L.B. & M. BROWNSCOTT MANOR SUBDIVISION NO. 2

IN ROY CITY


TAXING UNIT 41

SCALE 1" = 50'

PREFIX 09-168

EXCEPT WHERE OTHERWISE SHOWN
ALL LOTS OWNED BY:
BROWN CONSTRUCTION CO.

SEE PAGE 157.

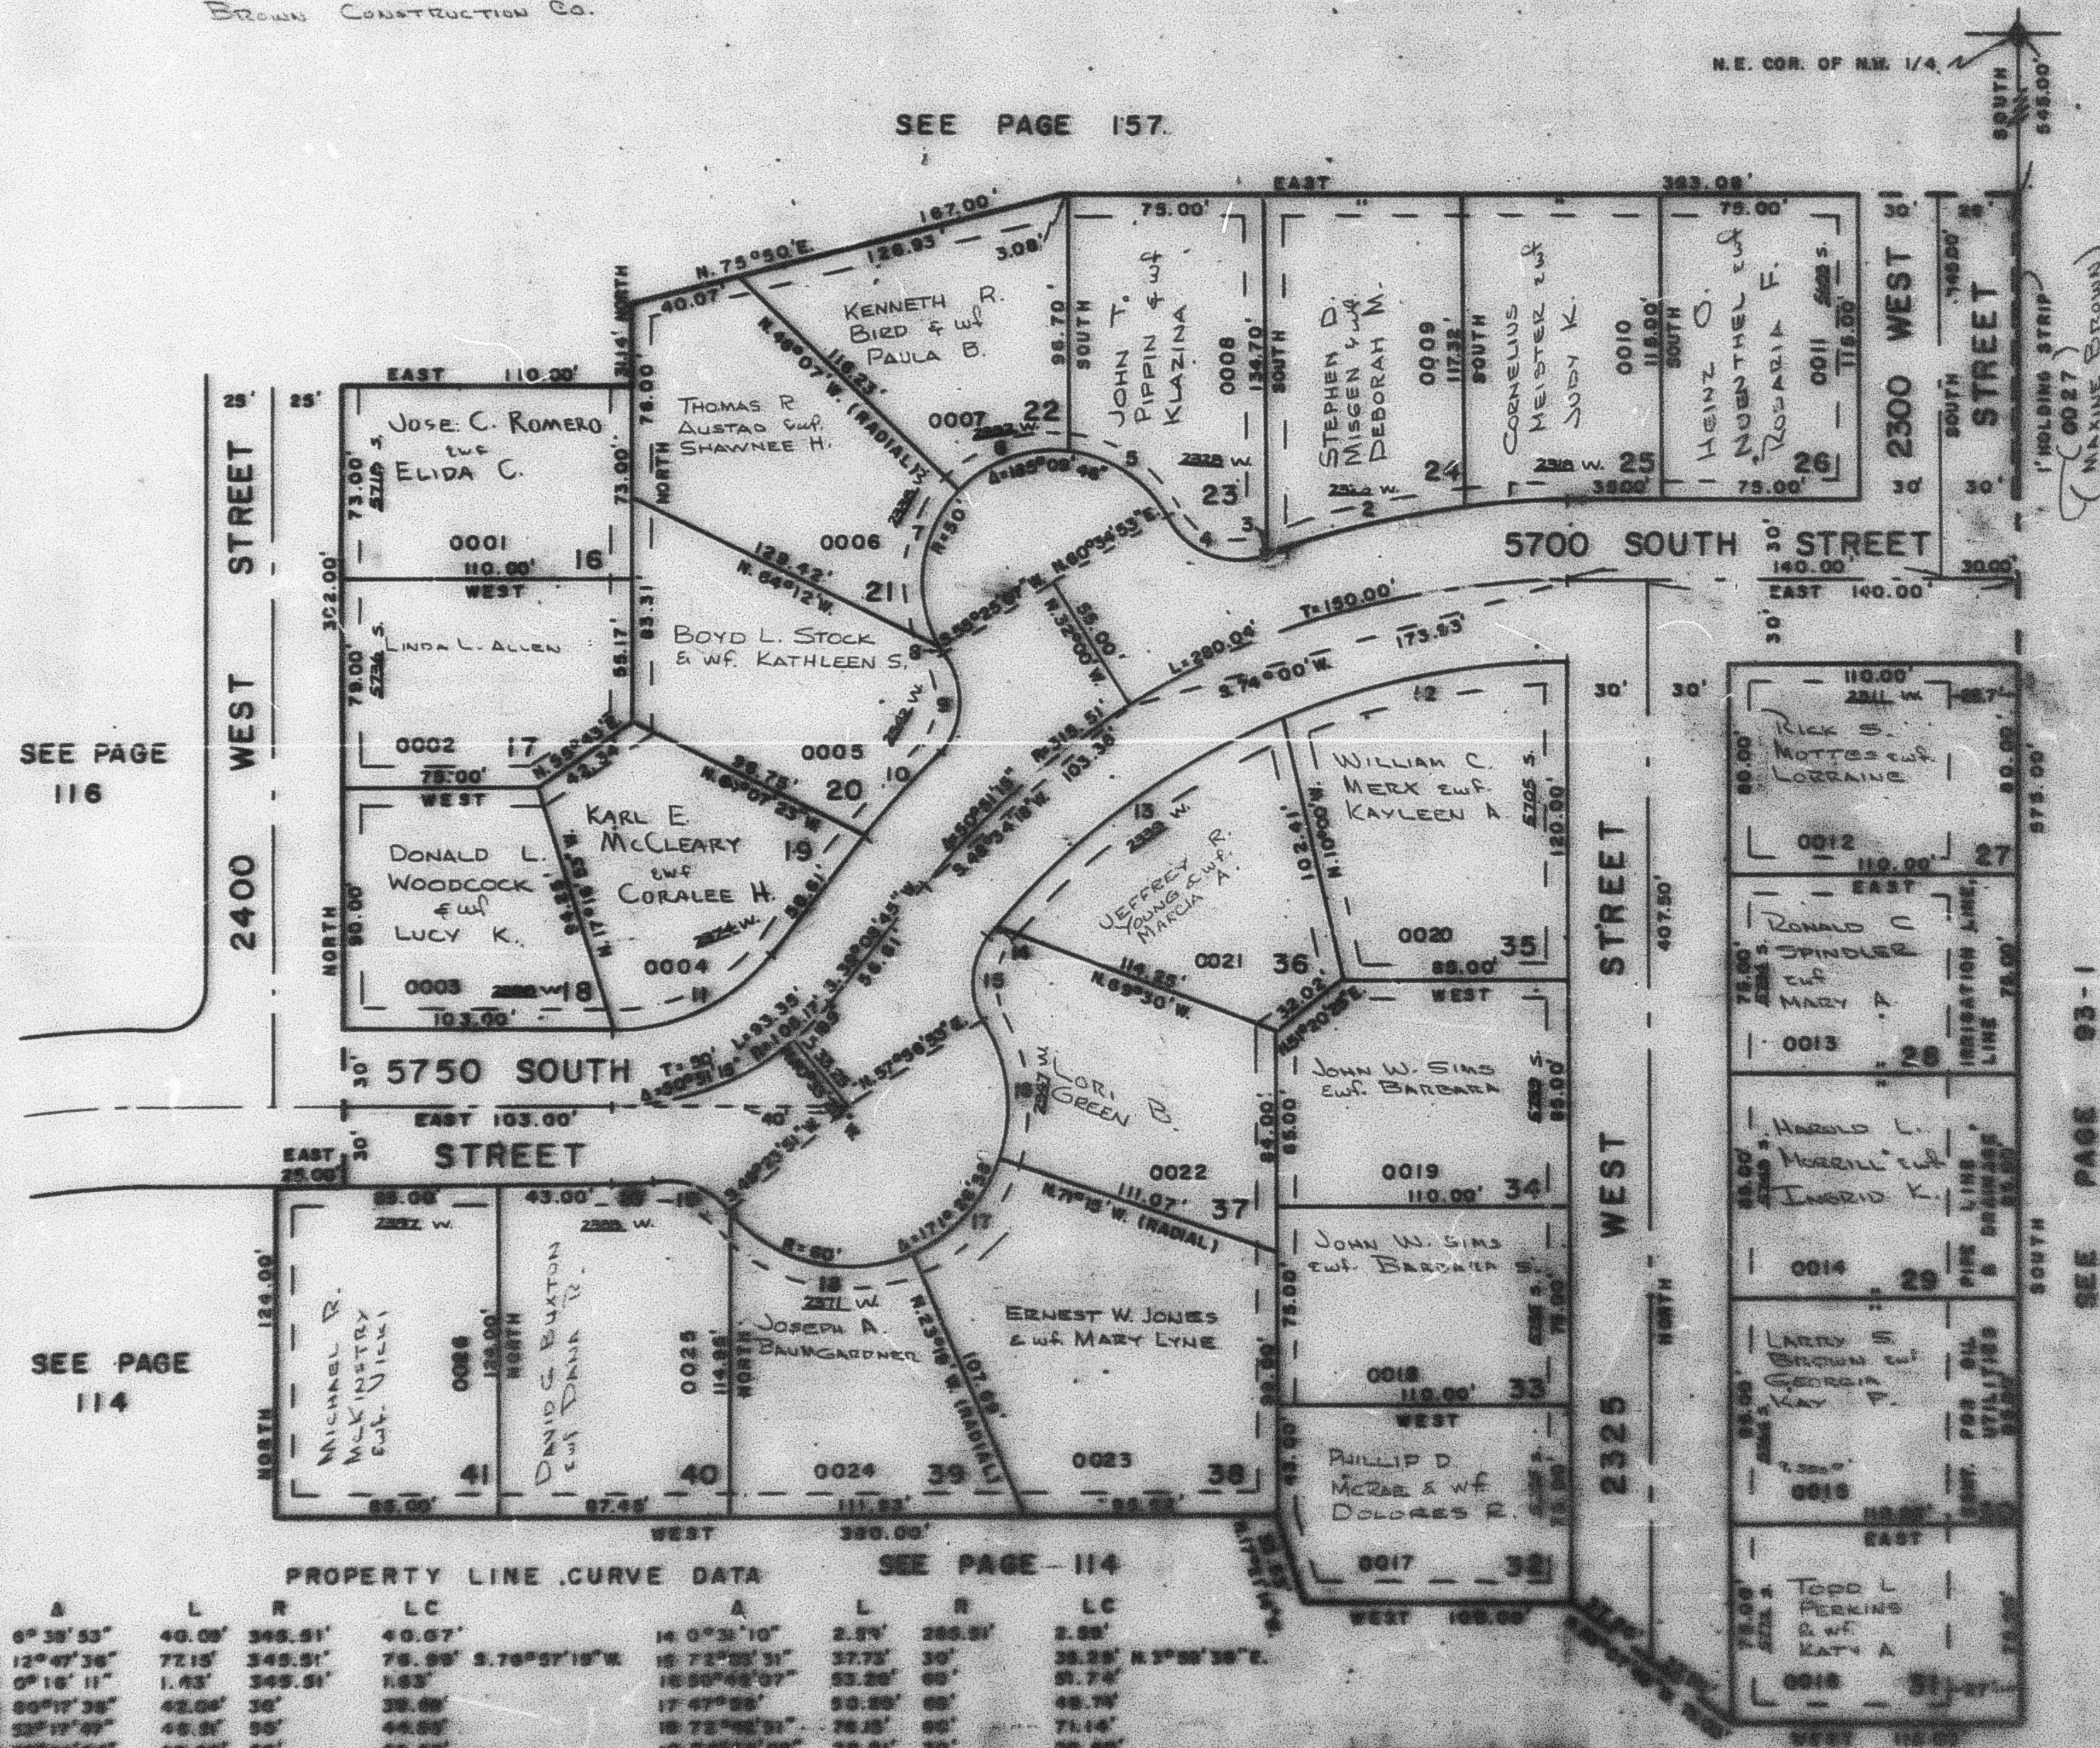

PROPERTY LINE CURVE DATA

SEE PAGE 114

A	L	R	LC	A	L	R	LC
1 6°38'53"	40.08'	345.51'	40.07'	14 0°33'10"	2.81'	280.51'	2.80'
2 12°47'36"	72.15'	345.51'	72.09'	15 72°03'31"	37.73'	30'	38.25'
3 0°16'11"	1.62'	345.51'	1.63'	16 50°48'37"	53.26'	60'	51.74'
4 50°11'38"	42.04'	30'	38.09'	17 47°00'	50.22'	60'	48.74'
5 53°19'09"	45.51'	50'	44.05'	18 72°02'51"	75.15'	80'	71.14'
6 50°26'04"	40.60'	50'	44.53'	19 58°04'00"	29.81'	30'	28.60'
7 76°28'13"	66.70'	50'	61.87'	20 7°32'17"	17.76'	133.17'	17.77'
8 2°01'46"	1.77'	50'	1.77'				
9 60°17'36"	42.04'	30'	38.09'				
10 5°35'36"	38.05'	345.51'	38.07'				
11 50°51'18"	68.73'	75.17'	44.53'				
12 51°17'00"	105.14'	280.51'	104.87'				
13 50°03'30"	145.25'	345.51'	145.25'				

UTILITIES SHOWN
ON EACH SIDE OF
PROPERTY LINE AS
INDICATED BY DOTTED
LINES

FOR COMPLETE SEE DATA
SEE ORIO. SEC. PLAT 10
BOOK 18, PAGE 75