

PART NW 1/4 SEC. 23, T.5N., R.2W., S.L.B. & M.
BROWNSCOTT MANOR SUBDIVISION NO. 2

IN ROY CITY


TAXING UNIT: 41

SCALE 1" = 50'

NE COR OF NW 1/4

SEE PAGE 157

BROWN CONSTRUCTION CO
 (091680027)

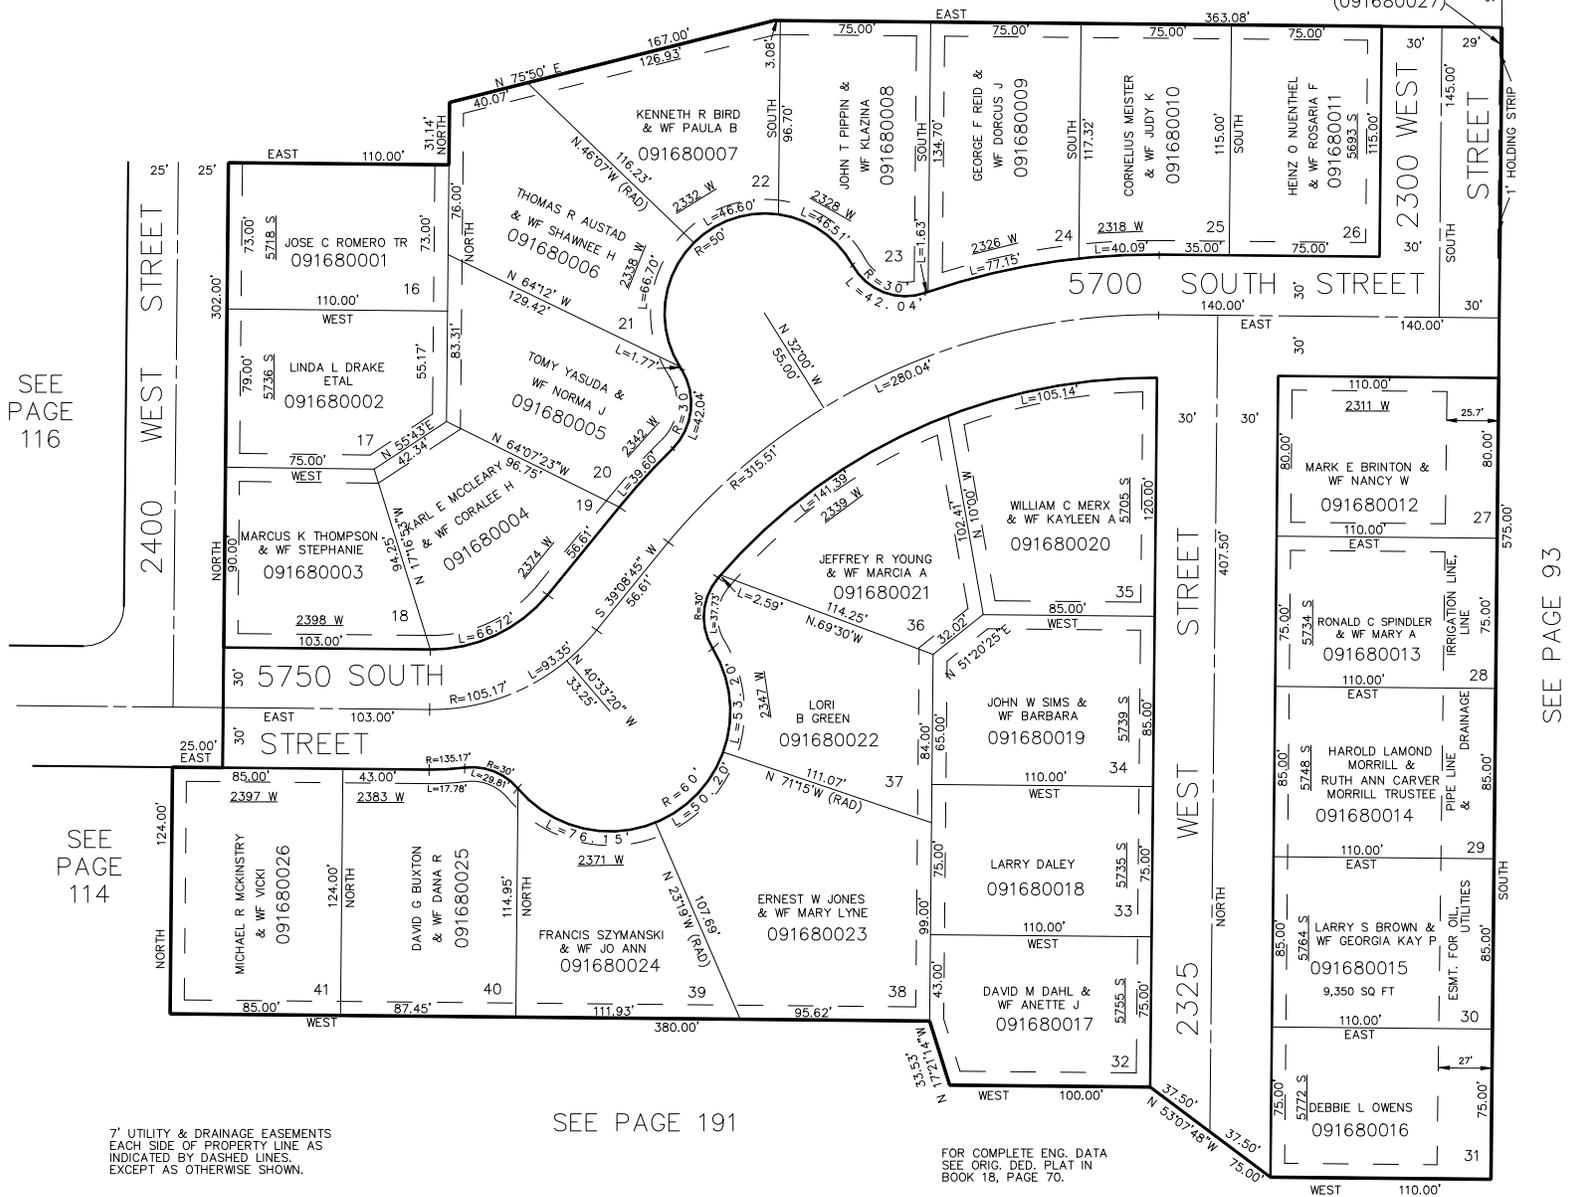

SEE PAGE 116

SEE PAGE 114

SEE PAGE 93

SEE PAGE 191

7' UTILITY & DRAINAGE EASEMENTS
 EACH SIDE OF PROPERTY LINE AS
 INDICATED BY DASHED LINES
 EXCEPT AS OTHERWISE SHOWN.

FOR COMPLETE ENG. DATA
 SEE ORIG. DED. PLAT IN
 BOOK 18, PAGE 70.