

PART NW 1/4 SEC. 23, T.5N., R.2W., S.L.B. & M. BROWNSCOTT MANOR SUBDIVISION NO. 2

168


IN ROY CITY

TAXING UNIT: 41

SCALE 1" = 50'

NE COR OF NW 1/4

SEE PAGE 157

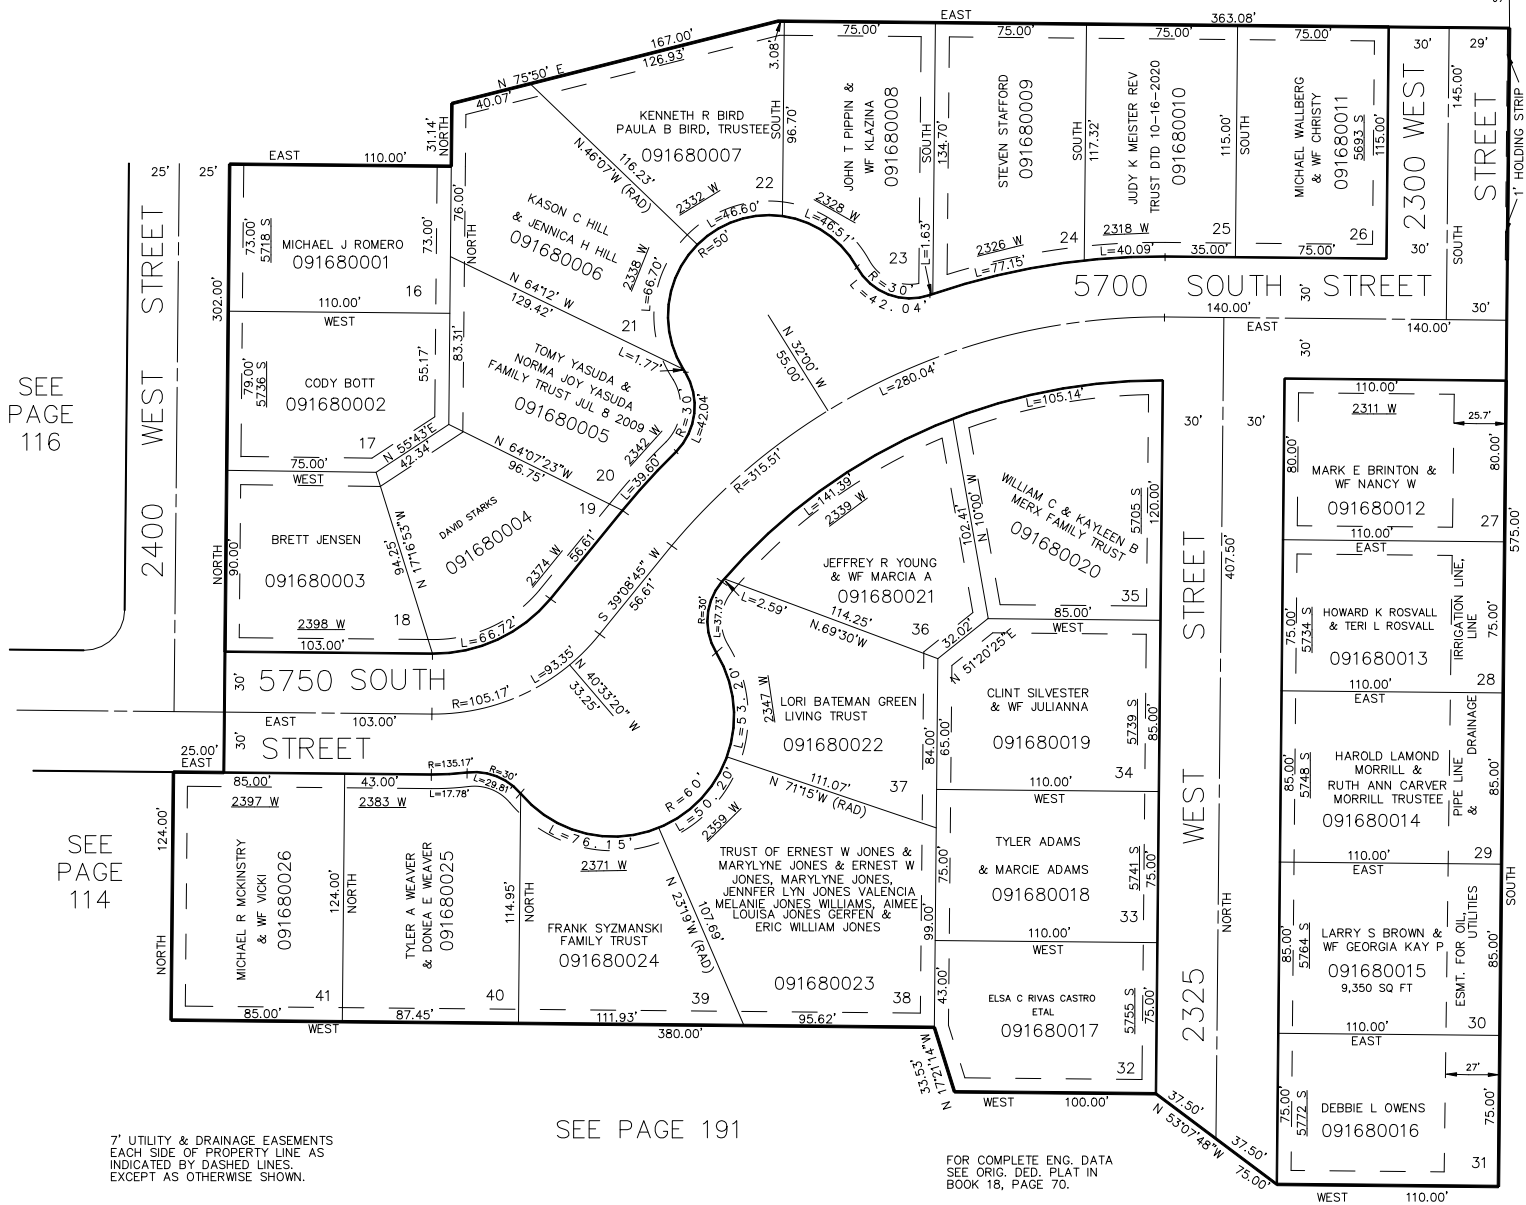

SEE PAGE 116

SEE PAGE 114

SEE PAGE 93

SEE PAGE 191

7' UTILITY & DRAINAGE EASEMENTS
EACH SIDE OF PROPERTY LINE AS
INDICATED BY DASHED LINES.
EXCEPT AS OTHERWISE SHOWN.

FOR COMPLETE ENG. DATA
SEE ORIG. DED. PLAT IN
BOOK 18, PAGE 70.

FOR TAX PURPOSES ONLY

S.H.L. 09-86