

PART OF S. E. 1/4 SEC. 14, T. 5 N., R. 2 W., S. L. B. & M.

169

ROSEWOOD ESTATES

LOTS 1 - 12

IN ROY CITY

SCALE 1" = 30'


PREFIX: 09-169

TAXING UNIT: 41

SEE PAGE 170

SEE PAGE 38

EXCEPT WHERE OTHERWISE SHOWN
ALL LOTS OWNED BY
HARVEY F. HILL
EWT. MARIAN M.

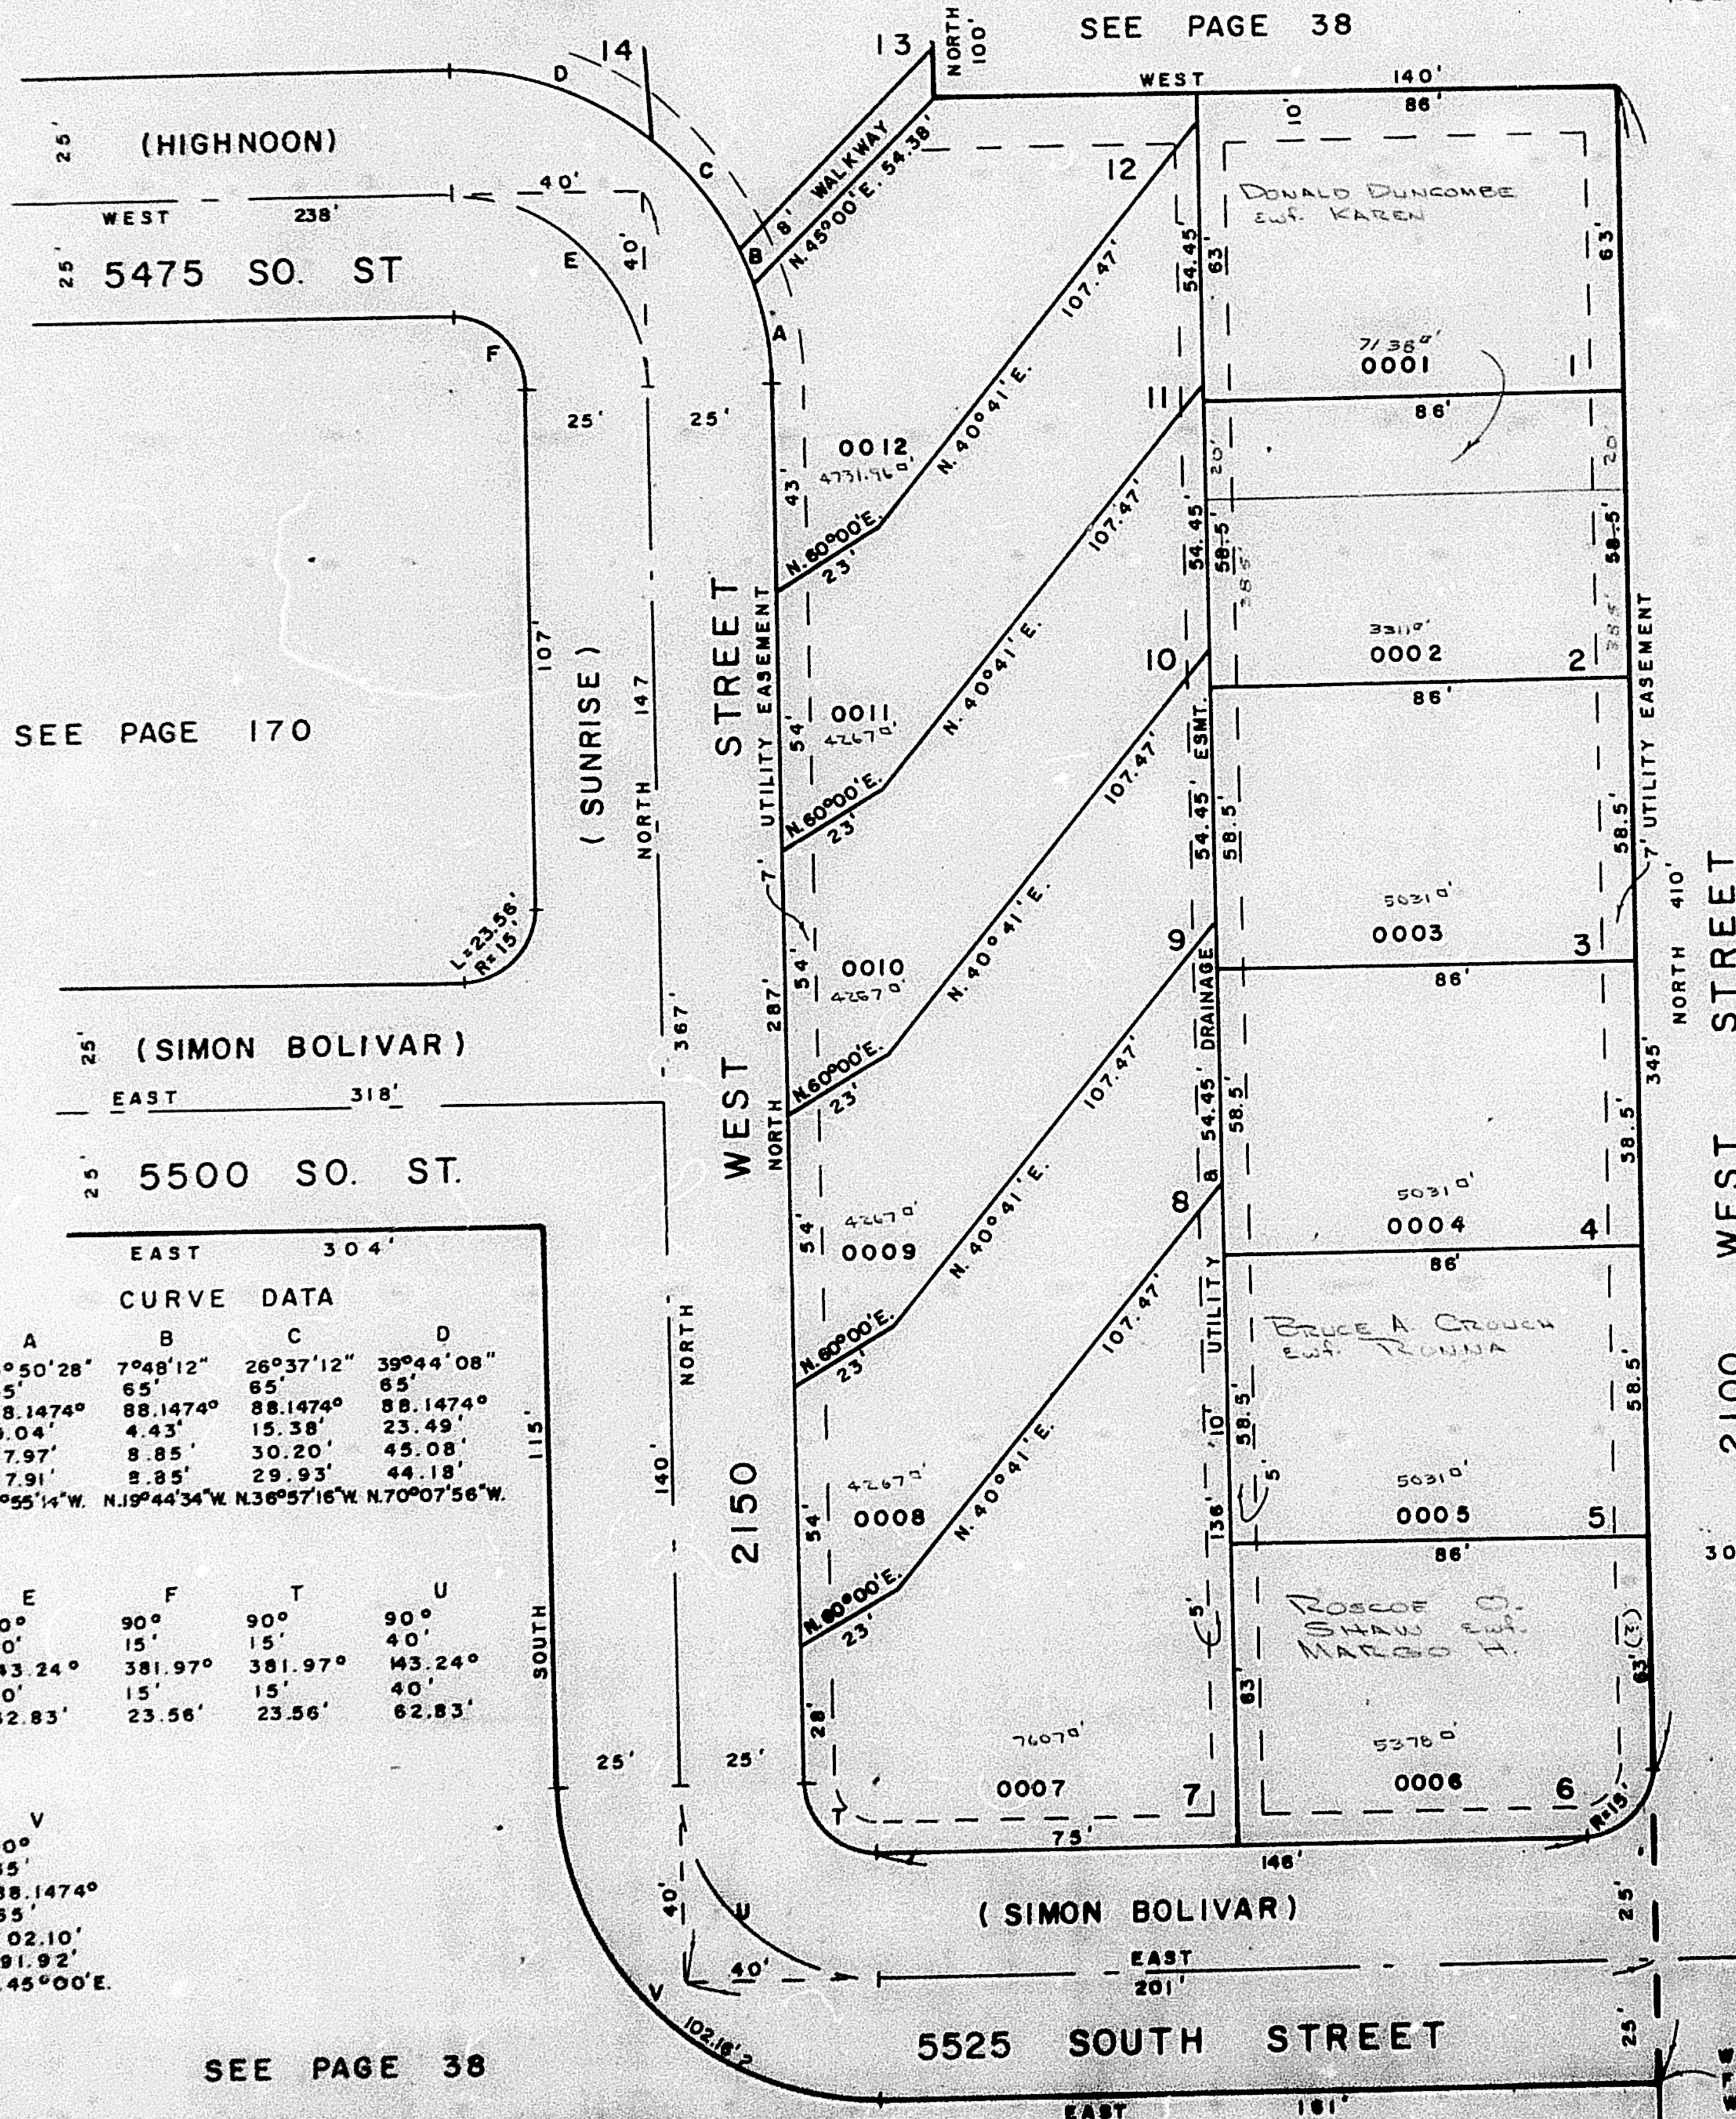

SEE PAGE 45

SEE PAGE 47

FOR COMPLETE ENG.
DATA SEE ORIG. DED.
PLAT IN BOOK 18
PAGE 75

SEE PAGE 38

WEST 30' & NORTH 480'
FR. S. E. COR. OF
WEST 1/2 OF S. E. 1/4

W.F.J. 2-75