

PART OF S. E. 1/4 SEC. 14, T. 5 N., R. 2 W., S. L. B. & M.

169

ROSEWOOD ESTATES

LOTS 1 - 12

IN ROY CITY


SCALE 1" = 30'

TAXING UNIT 41

PREFIX 09-169

SEE PAGE 170

SEE PAGE 38

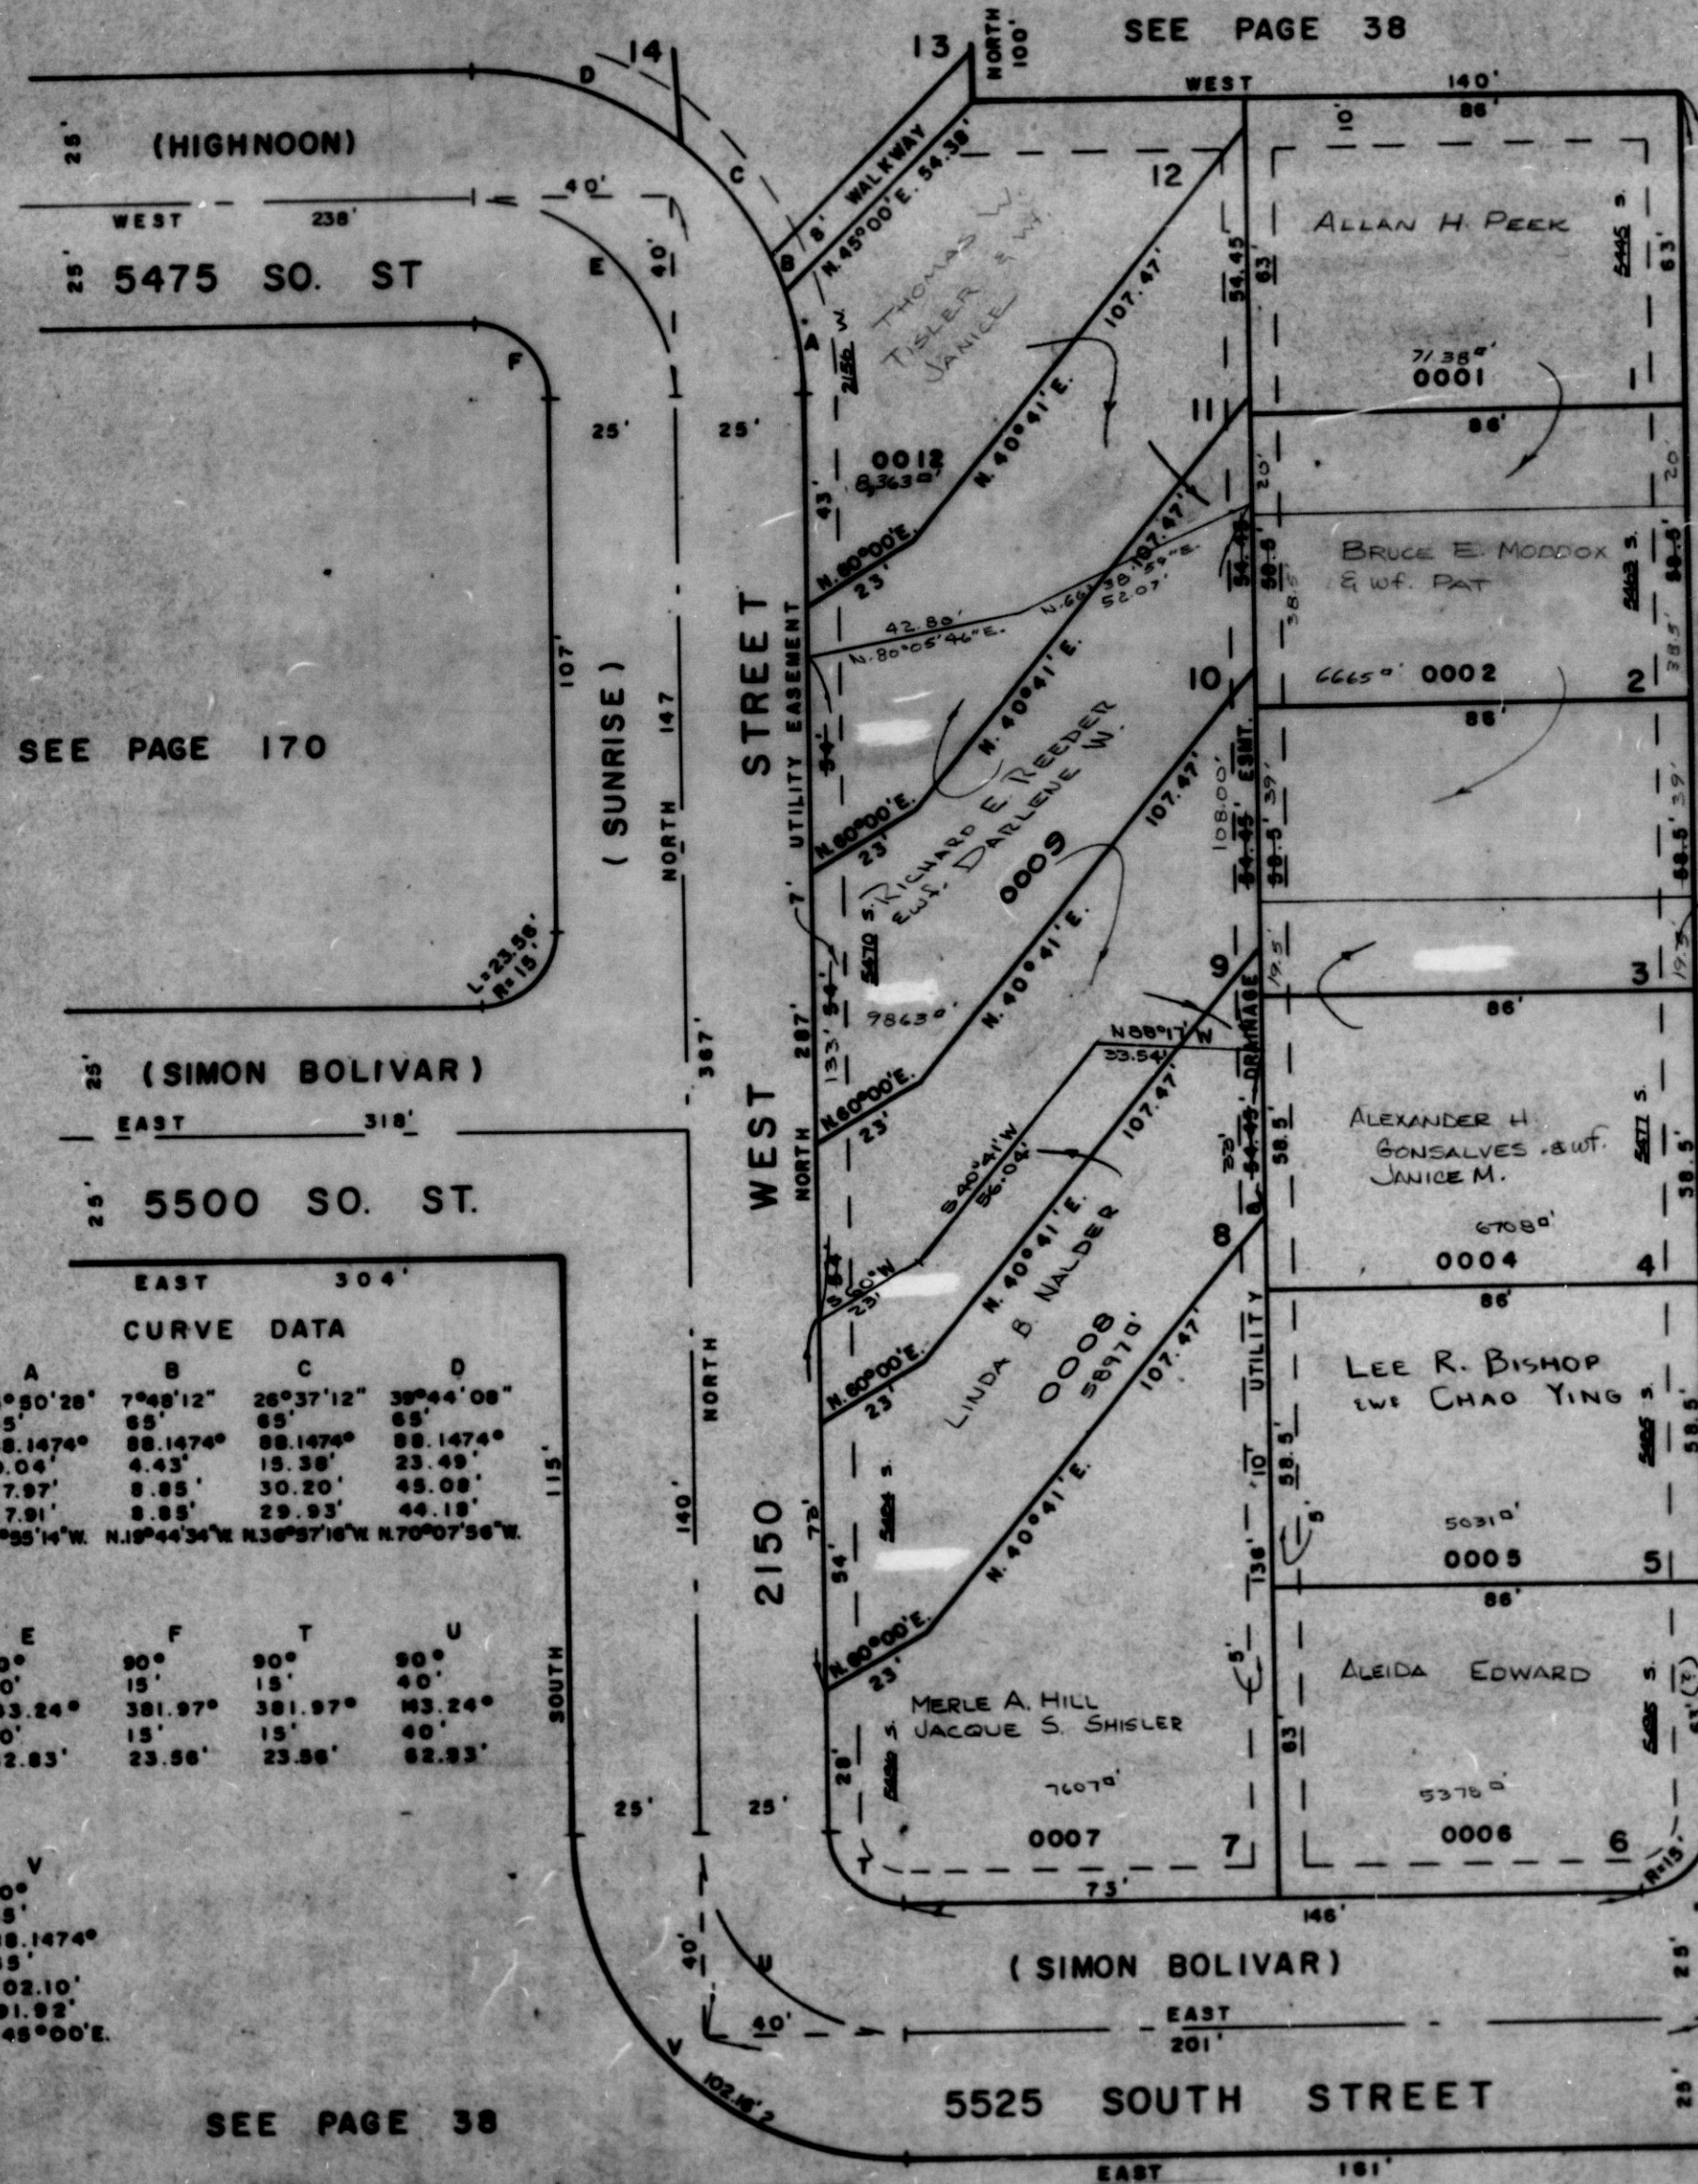

SEE PAGE 45

SEE PAGE 47

FOR COMPLETE ENG.
DATA SEE ORIG. DED.
PLAT IN BOOK 18
PAGE 75

CURVE DATA

A	B	C	D
A= 15° 50' 28"	7° 48' 12"	26° 37' 12"	39° 44' 08"
R= 65'	65'	65'	65'
D= 88.1474°	88.1474°	88.1474°	88.1474°
T= 9.04'	4.43'	15.38'	23.49'
L= 17.97'	8.85'	30.20'	48.08'
LC= 17.91'	8.85'	29.93'	44.18'
N 7° 55' 14" W. N 16° 44' 34" W. N 36° 57' 16" W. N 70° 07' 56" W.			

E	F	T	U
A= 90°	90°	90°	90°
R= 40'	15'	15'	40'
D= 143.24°	381.97°	381.97°	143.24°
T= 40'	15'	15'	40'
L= 62.83'	23.58'	23.58'	62.83'

V

A= 90°
R= 65'
D= 88.1474°
T= 65'
L= 102.10'
LC= 91.92'
S. 45° 00' E.

SEE PAGE 38

WEST 30' & NORTH 480'
FR. S. E. COR. OF
WEST 1/2 OF S. E. 1/4

W.F.J. 2-75