

PART OF N.W. 1/4 OF SEC. 23, T.5 N., R.2 W., S. L. B. & M.

172

LEMANS SUBDIVISION NO. 1

LOTS 1-10

IN ROY CITY


SCALE 1" = 50'

TAXING UNIT: 41

PREFIX: 09-172

EXCEPT WHERE OTHERWISE SHOWN
ALL LOTS OWNED BY:
LARRY M. BUTTARS
AND CONNIE R.

SEE PAGE 120

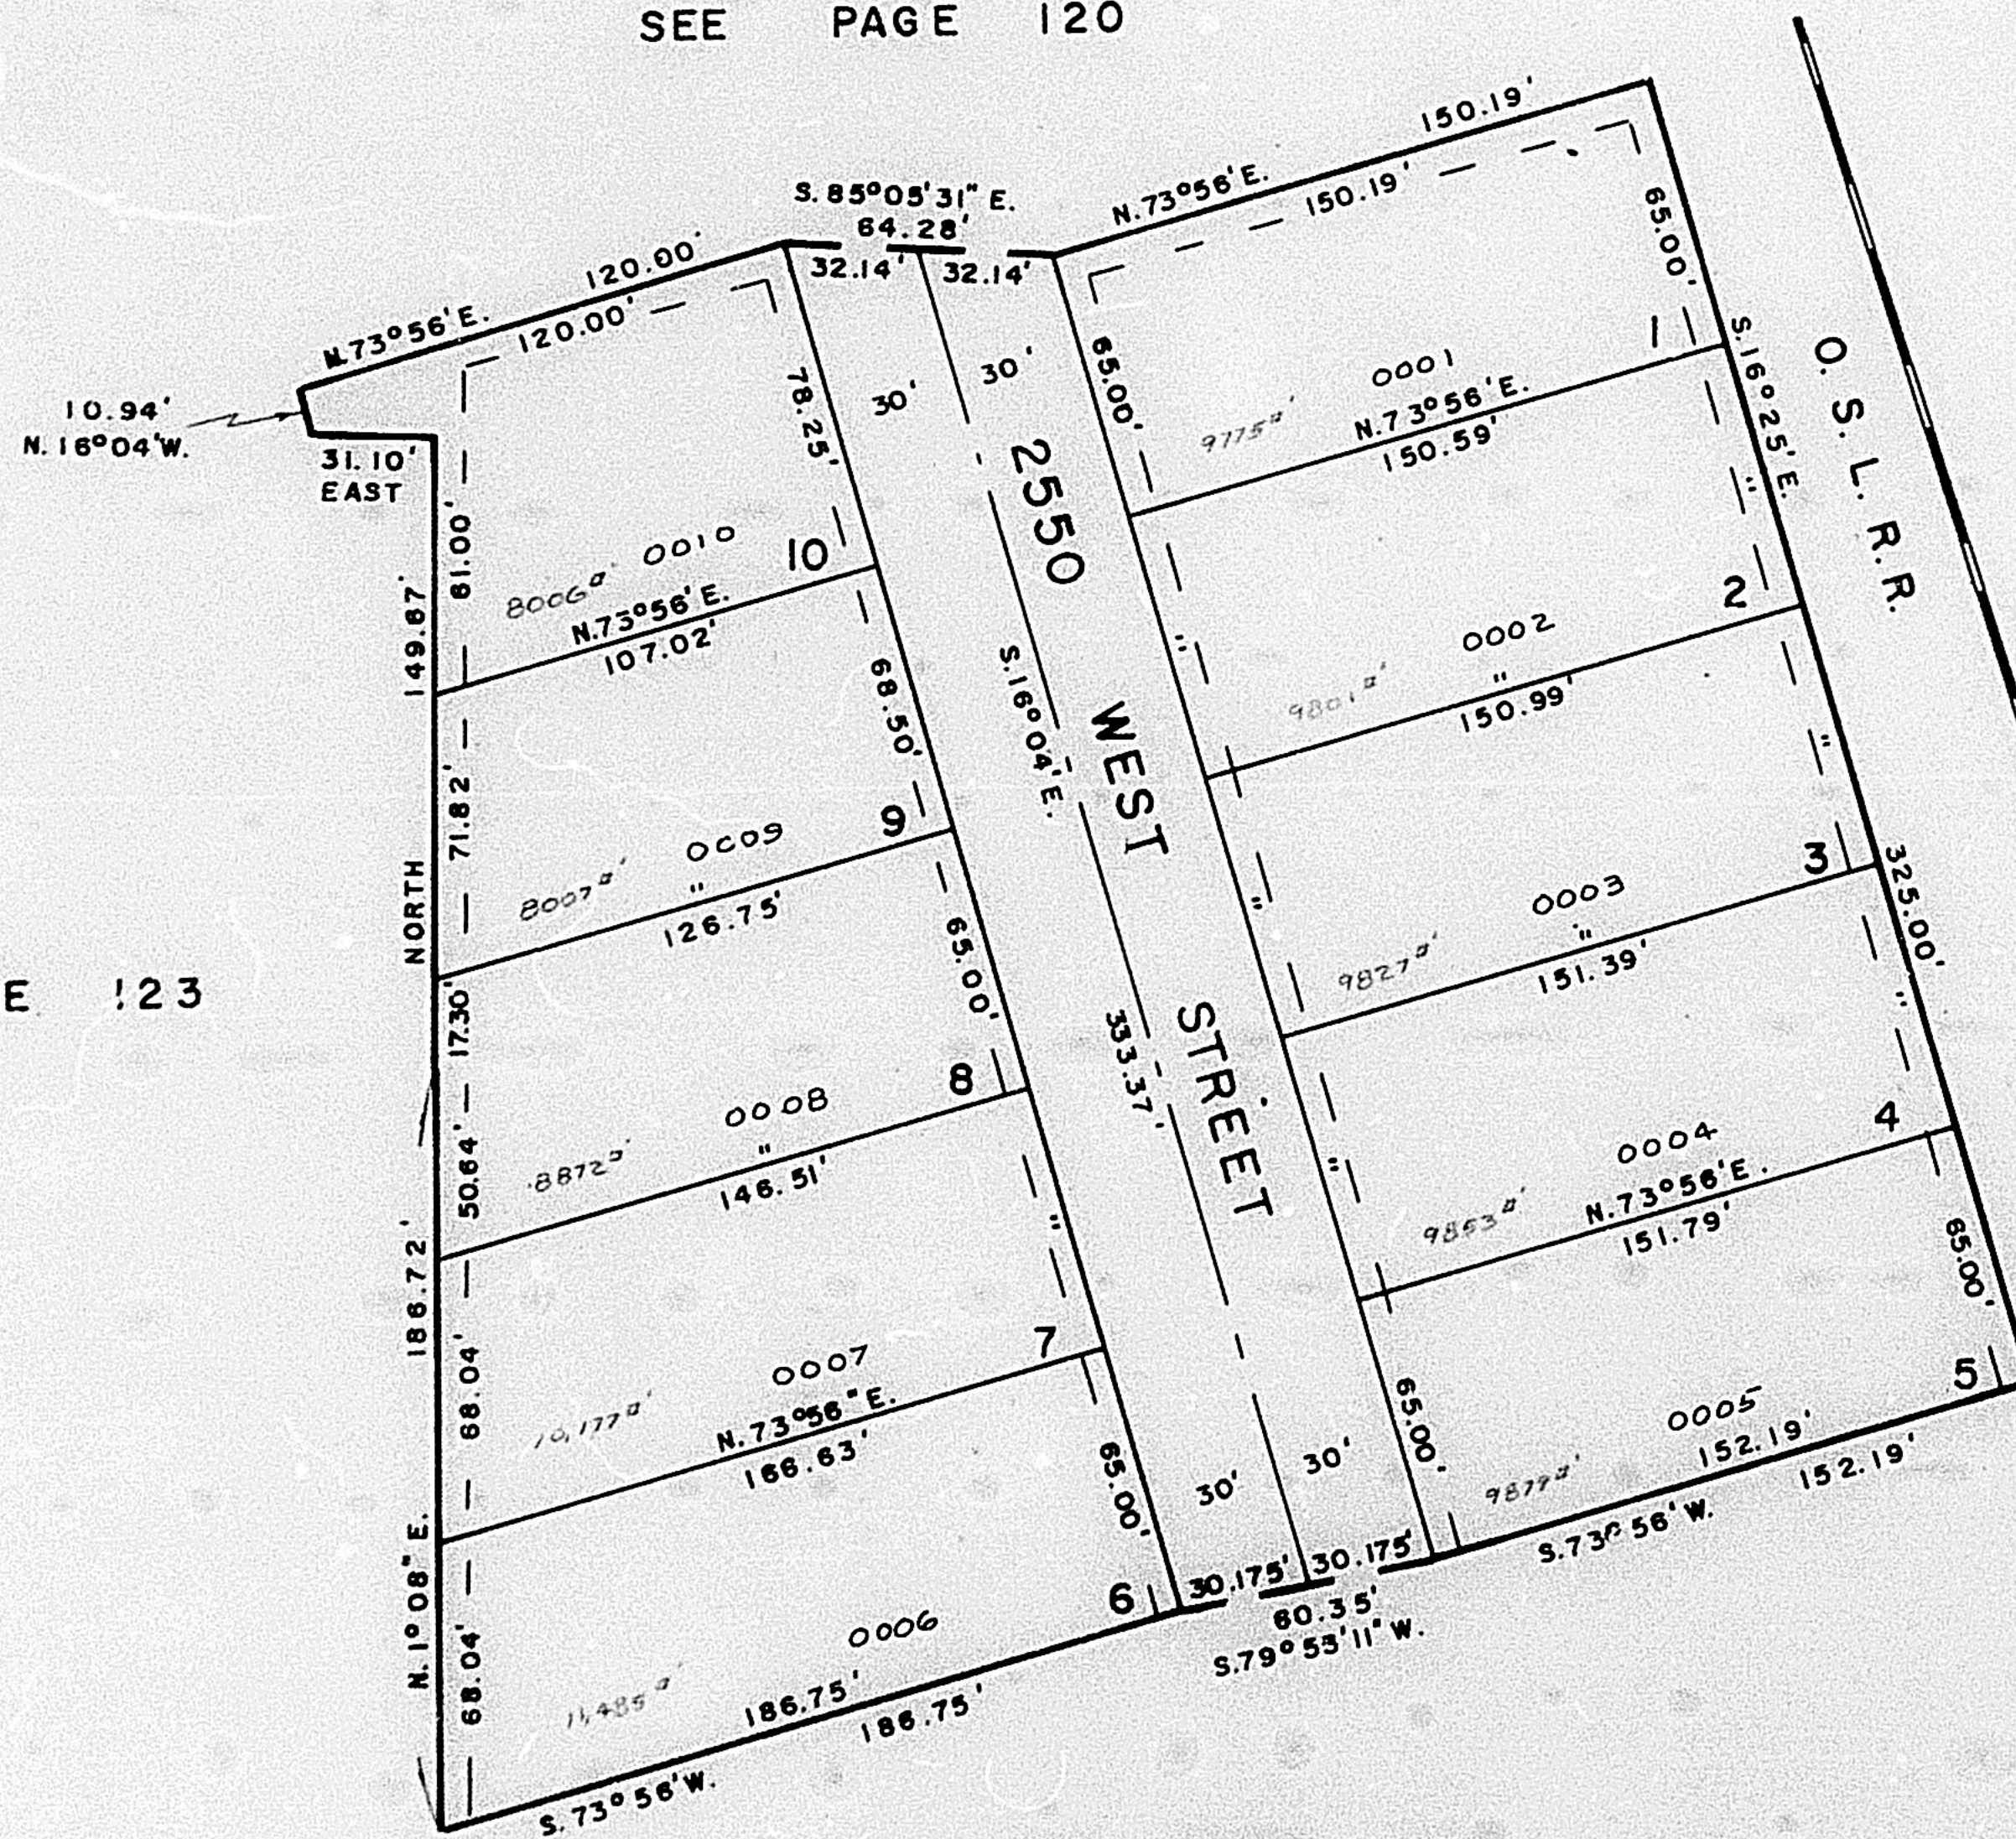

SEE PAGE 123

SEE PAGE 128

SEE PAGE 176

FOR COMPLETE ENG. DATA
SEE ORIG. DED. PLAT IN
BOOK 19, PAGE 5

7' UTILITY & DRAINAGE
EASEMENTS EACH SIDE
OF PROPERTY LINE AS
INDICATED BY DASHED
LINES