

IN ROY CITY

PREFIX: 09-173

TAXING UNIT : 41

SCALE 1" = 50'

EXCEPT WHERE OTHERWISE SHOWN
ALL LOTS OWNED BY:
CITIZENS MORTGAGE
INVESTMENT CO.

CURVE		DATA			
A	B	C	D	E	
A = 18°45'45"	7°14'25"	7°43'39"	11°57'19"	6°19'11"	
R = 251.51'	251.51'	311.51'	311.51'	311.51'	
T = 41.55'	15.91'	21.04'	32.62'	17.20'	
L = 82.36'	31.78'	42.02'	65.00'	34.36'	
F	G	H	I	J	
Δ = 26°00'10"	11°34'46"	14°25'24"	8°53'47"	9°38'03"	
R = 281.51'	281.51'	281.51'	311.51'	286.11'	
T = 85.00'	28.54'	35.62'	24.23'	24.11'	
C = 127.76'	56.89'	70.87'	48.37'	48.11'	
K	L	M	N	O	
Δ = 14°25'24"	12°41'02"	1°44'20"	6°03'07"	15°09'17"	
R = 316.11'	346.11'	346.11'	311.51'	251.51'	
T = 40.00'	38.47'	5.25'	16.47'	33.48'	
L = 79.58'	76.62'	10.5'	32.9'	66.52'	
P	Q	R	S	T	
Δ = 10°50'53"	46°11'04"	20°17'11"	55°53'51"	48°45'57"	
R = 251.51'	15'	50'	50'	50'	
T = 23.88'	6.4'	42.17'	26.53'	22.66'	
L = 47.62'	12.09'	70.06'	48.78'	42.56'	

U
Δ = 70°06'18"
R = 50'
T = 35.08'
L = 61.18'

V
Δ = 46° 11' 04"
R = 15'
T = 6.4'
L = 12.09'

W
Δ = 46° 11' 04"
R = 15'
T = 6.4'
L = 12.09'

X
Δ = 81° 18' 08"
R = 50'
T = 42.93'
L = 70.95'


Y
Δ = 54° 52' 55"
R = 50'
T = 25.96'
L = 47.89'

Z
Δ = 50° 43' 45"
R = 50'
T = 23.70'
L = 44.27'

AA
Δ = 85° 27' 18"
R = 50'
T = 48.18'
L = 71.57'

BB
 $\Delta = 46^{\circ} 11' 04''$
 $R = 15'$
 $T = 6.4'$
 $L = 12.09'$

CC
A = 17° 18' 48"
R = 50'
T = 7.61'

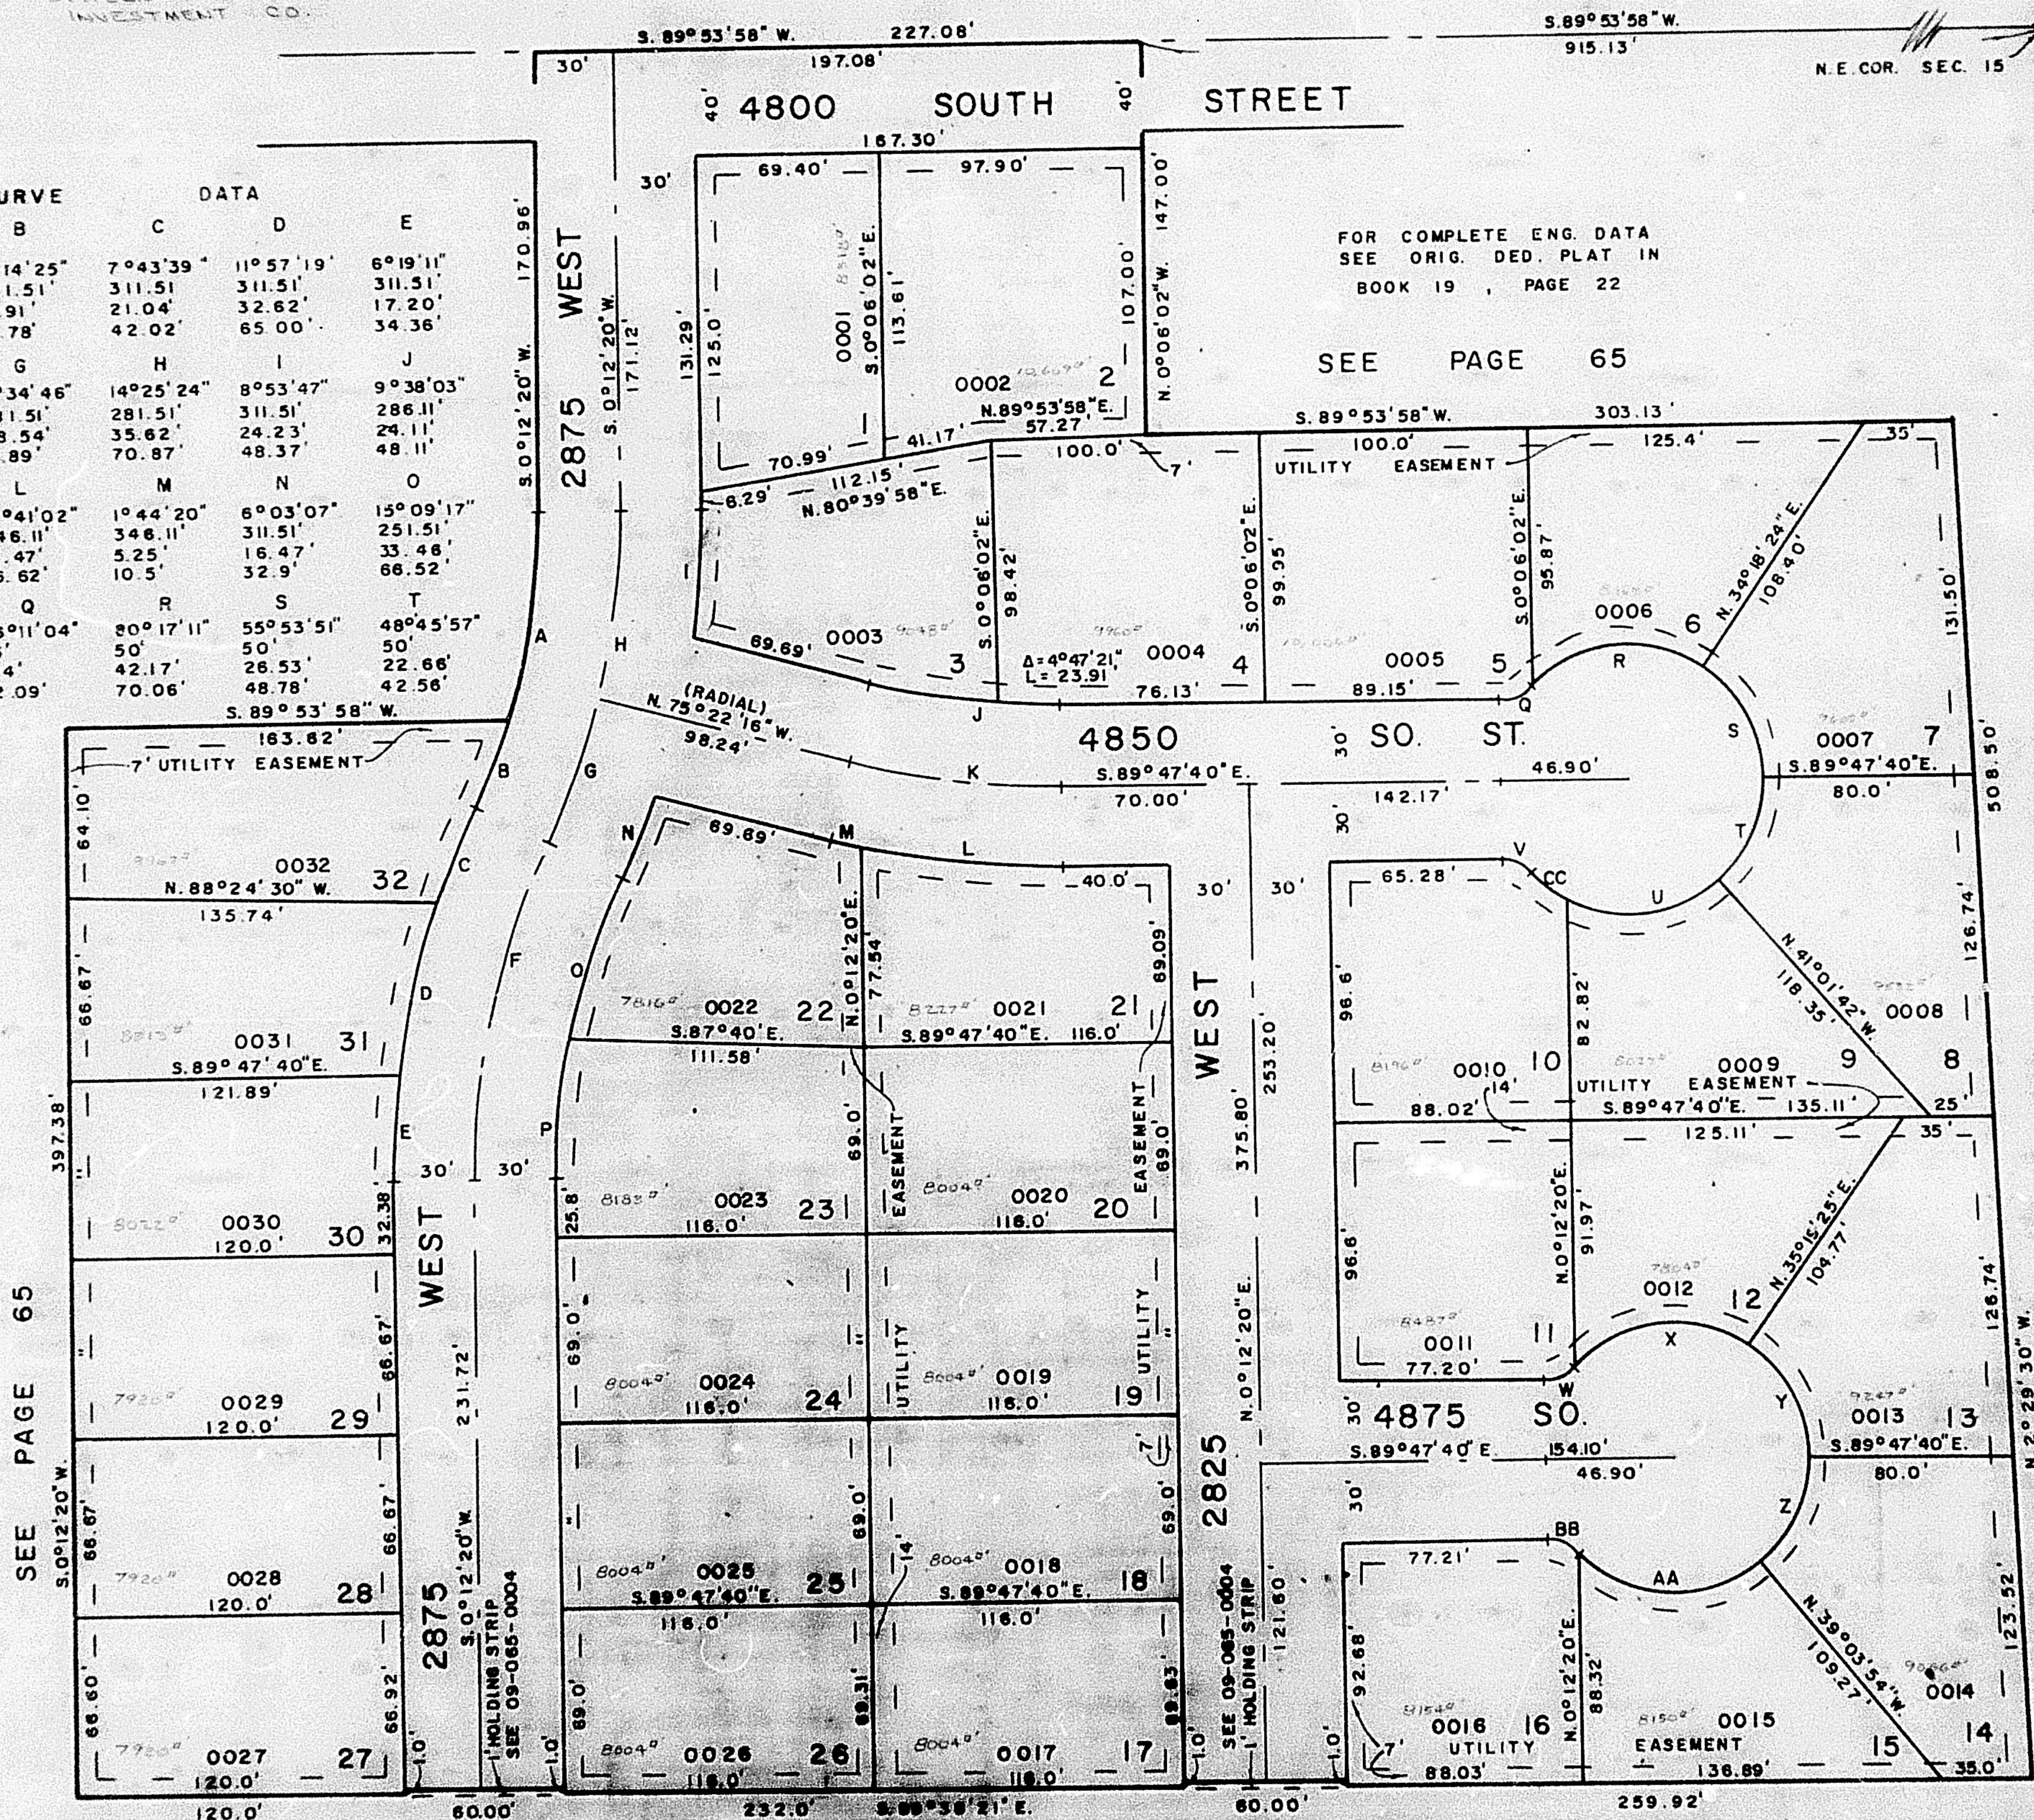

TEMPORARY TURN-AROUND
THRU LOTS 17 & 26

SEE PAGE 65

W. F. J. 12-75

SEE PAGE 65