

173

TAXING UNIT : 41


IN ROY CITY

PREFIX: 09-173

SCALE 1" = 50'

EXCEPT WHERE OTHERWISE SHOWN
ALL LOTS OWNED BY:
CITIZENS MORTGAGE
INVESTMENT CO.

CURVE		DATA				
A	B	C	D	E		
A = 18°45'45"	7°14'25"	7°43'39"	11°57'19"	6°19'11"		
R = 291.31'	251.51'	311.51'	311.51'	311.51'		
T = 41.55'	15.91'	21.04'	32.62'	17.20'		
L = 82.38'	31.78'	42.02'	65.00'	34.36'		
F	G	H	I	J		
A = 28°00'10"	11°34'46"	14°25'24"	8°53'47"	9°38'03"		
R = 281.51'	281.51'	281.51'	311.51'	286.11'		
T = 65.00'	28.54'	35.62'	24.23'	24.11'		
L = 127.76'	56.89'	70.87'	48.37'	48.11'		
K	L	M	N	O		
A = 14°25'24"	12°41'02"	1°44'20"	6°03'07"	15°09'17"		
R = 316.11'	346.11'	346.11'	311.51'	251.51'		
T = 40.00'	58.47'	5.25'	16.47'	33.46'		
L = 79.58'	76.62'	10.5'	32.9'	66.52'		
P	Q	R	S	T		
A = 10°50'53"	46°11'04"	80°17'11"	55°53'51"	48°45'57"		
R = 251.51'	15'	50'	50'	50'		
T = 23.88'	6.4'	42.17'	26.53'	22.66'		
L = 47.62'	12.09'	70.06'	48.78'	42.56'		
			S. 89° 53' 58" W.			
U						
A = 70°08'15"						
R = 50'						
T = 35.08'						
L = 61.18'						
V						
A = 46°11'04"						
R = 15'						
T = 6.4'						
L = 12.09'						
W						
A = 46°11'04"						
R = 15'						
T = 6.4'						
L = 12.09'						
X						
A = 81°18'08"						
R = 50'						
T = 42.93'						
L = 70.95'						
Y						
A = 54°52'55"						
R = 50'						
T = 25.96'						
L = 47.89'						
Z						
A = 50°43'45"						
R = 50'						
T = 23.70'						
L = 64.27'						
AA						
A = 83°27'18"						
R = 50'						
T = 48.18'						
L = 74.57'						
BB						
A = 46°11'04"						
R = 15'						
T = 6.4'						
L = 12.09'						
CC						
A = 17°18'48"						
R = 50'						
T = 7.81'						
L = 15.11'						

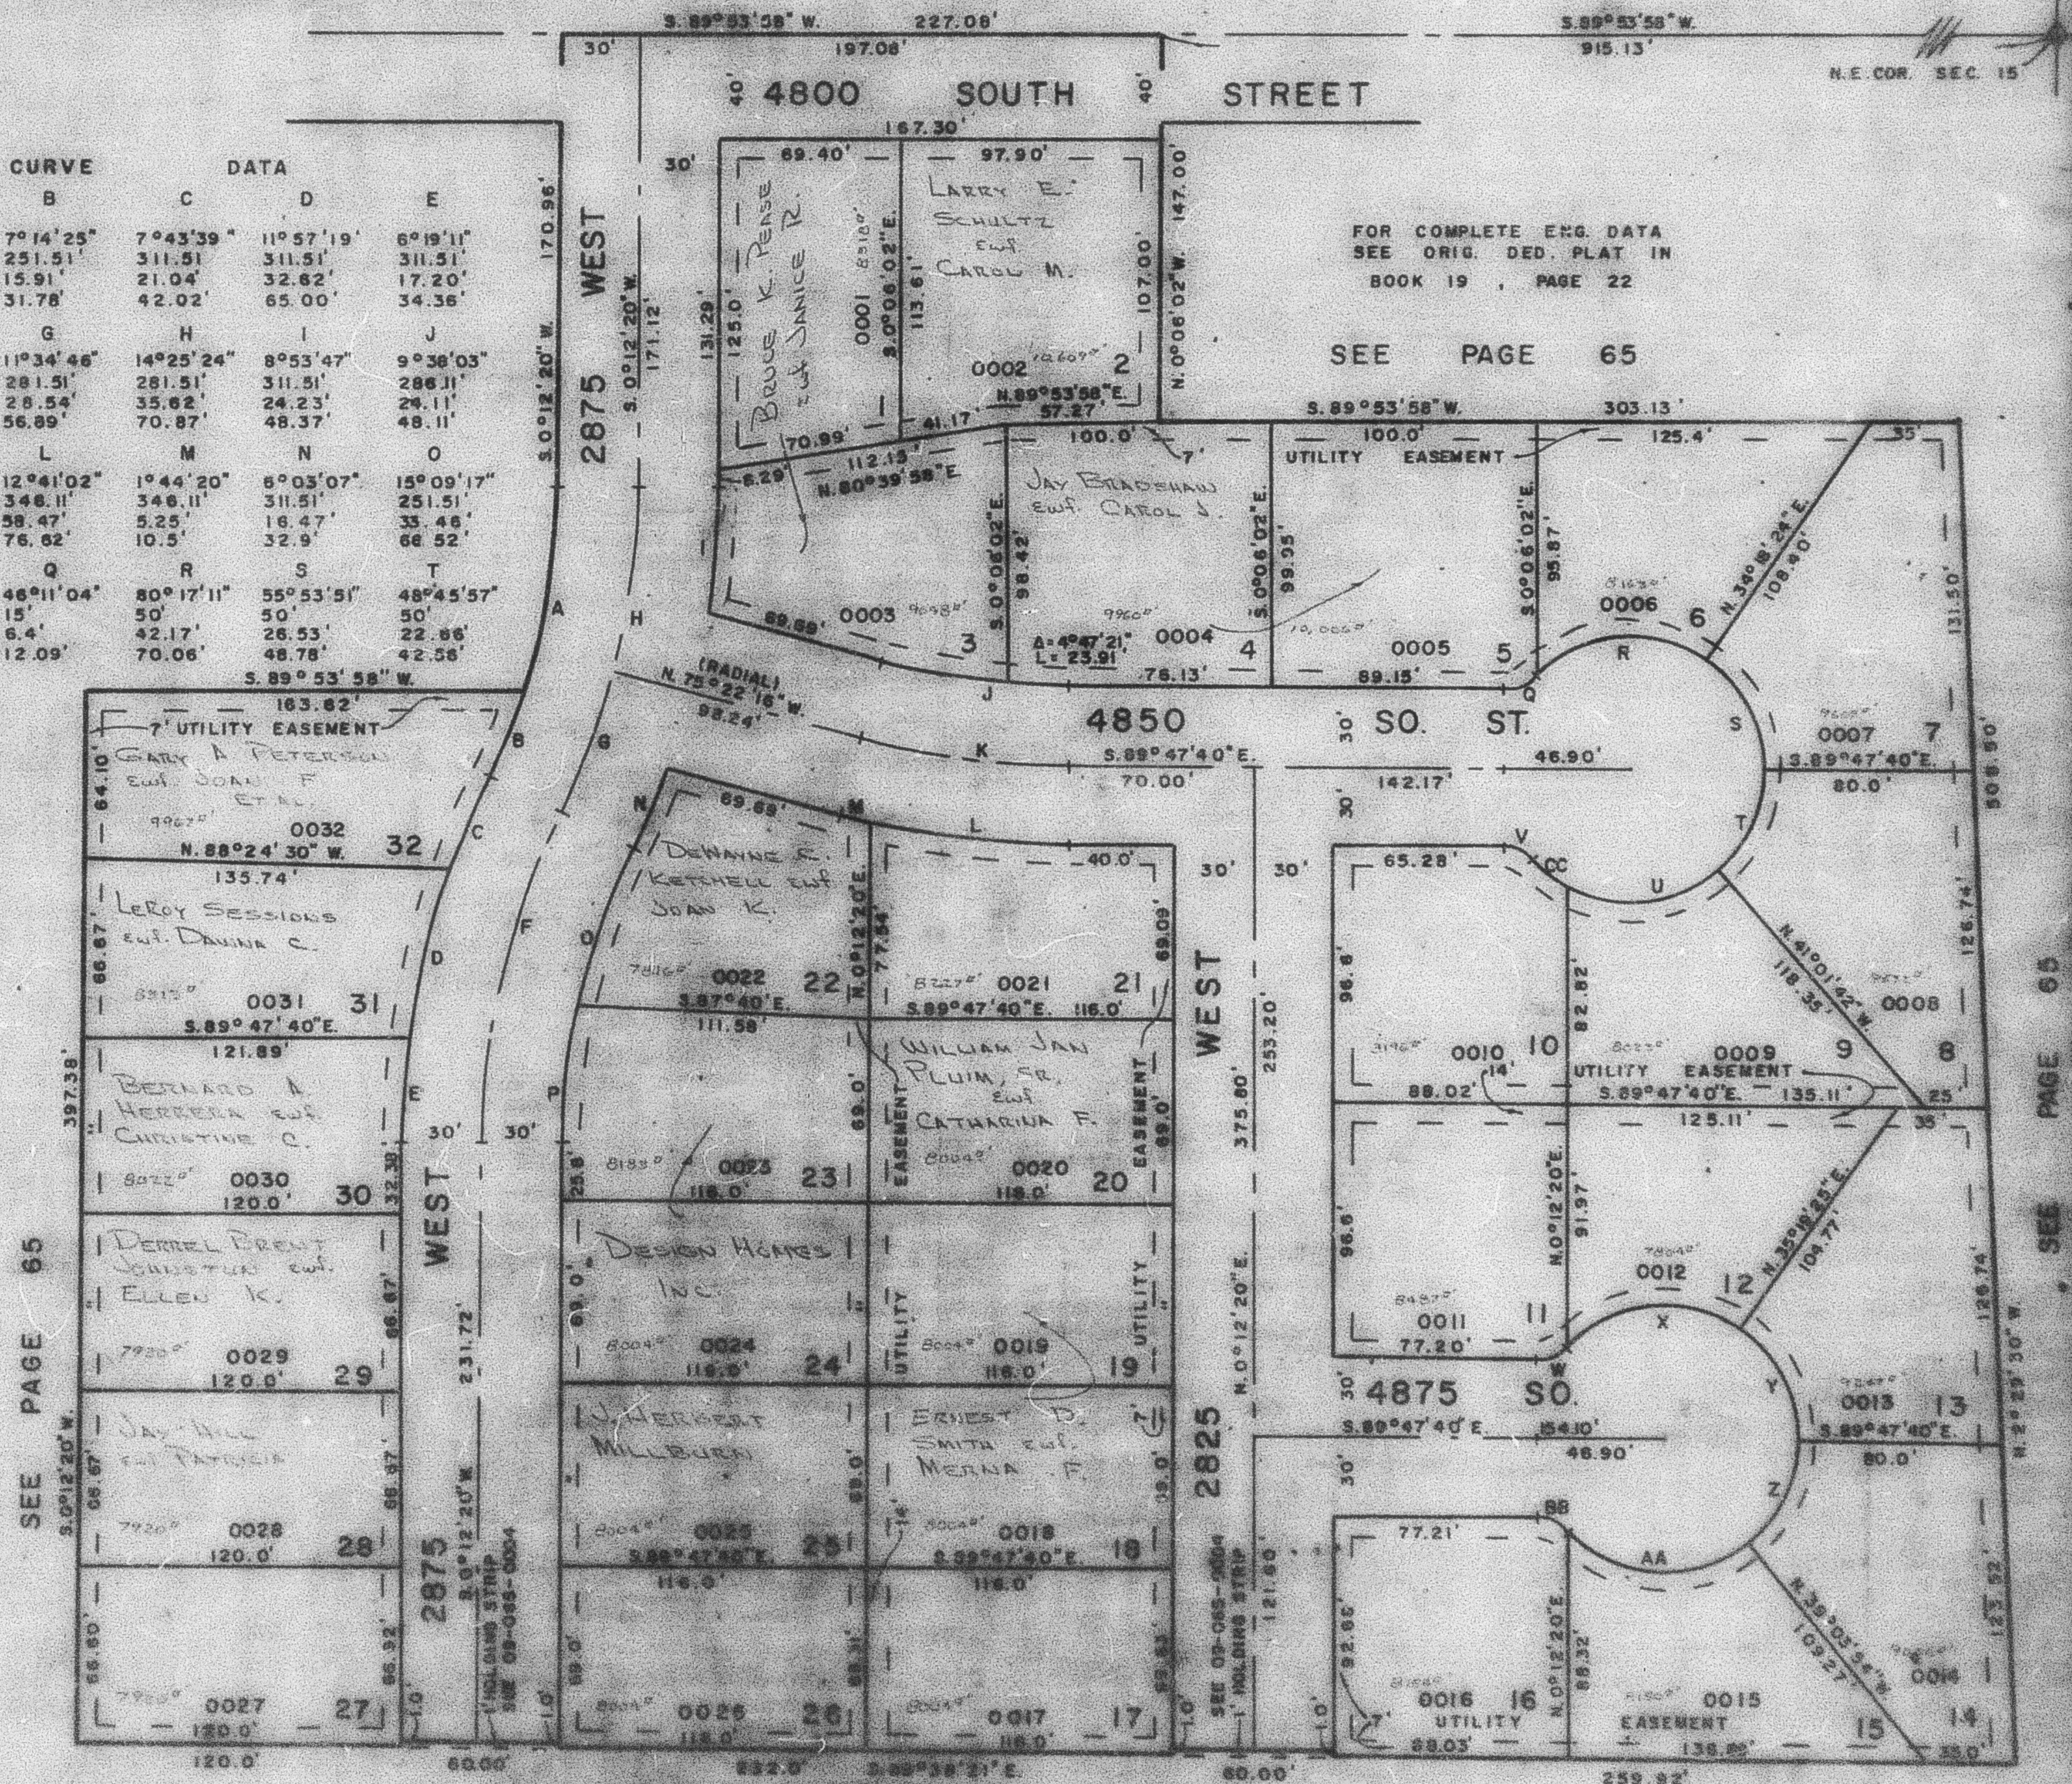

FOR COMPLETE ENG. DATA
SEE ORIG. DED. PLAT IN
BOOK 19 , PAGE 22

SEE PAGE 65

三三三三三

10

10

10

10

10

SEE PAGE 85

REF ID: A66738