

TAXING UNIT : 41

IN ROY CITY

PREFIX: 09-173

SCALE 1" = 50'

EXCEPT WHERE OTHERWISE SHOWN
ALL LOTS OWNED BY:
CITIZENS MORTGAGE
INVESTMENT CO.

CURVE			DATA		
A	B		C	D	E
A = 18°45'45"	7°14'25"		7°43'39"	11°57'19'	6°19'11"
R = 251.51'	251.51'		311.51'	311.51'	311.51'
T = 41.55'	15.91'		21.04'	32.62'	17.20'
L = 82.36'	31.78'		42.02'	65.00'	34.36'
F	G		H	I	J
A = 26°00'10"	11°34'46"		14°25'24"	8°53'47"	9°38'03"
R = 281.51'	281.51'		281.51'	311.51'	286.11'
T = 65.00'	28.54'		35.62'	24.23'	24.11'
L = 127.76'	56.89'		70.87'	48.37'	48.11'
K	L		M	N	O
A = 14°25'24"	12°41'02"		1°44'20"	6°03'07"	15°09'17"
R = 316.11'	346.11'		346.11'	311.51'	251.51'
T = 40.00'	38.47'		5.25'	16.47'	33.46'
L = 79.58'	76.62'		10.5'	32.9'	66.52'
P	Q		R	S	T
A = 10°50'53"	48°11'04"		80°17'11"	55°53'51"	48°45'57"
R = 251.51'	15'		50'	50'	50'
T = 23.88'	6.4'		42.17'	26.53'	22.66'
L = 47.62'	12.09'		70.06'	48.78'	42.56'

U
A = 70°06'18"
R = 50'
T = 35.08'
L = 61.18'

163.82'
7' UTILITY EASEMENT
PERRY JAMES COTTRELL
604 WEBER

V
 A = 46° 11' 04"
 R = 15'
 T = 6.4'
 L = 12.09'

0032
 N. 88° 24' 30" W. 32 /
 135.74'
 James S. ...

W
A: 46°11'04"
R: 15'
T: 6.4'
L: 12.09'

X
 A = 81°18'08"
 R = 50'
 T = 42.93'
 L = 70.95'

Y	0030	30	32.38
A = 54° 52' 55"	120.0'		
B = 50'			
T = 25.96'			


L = 47.89'		
Z	"	ELEPHANT
A = 50°43'45"		
H = 50'		
T = 23.70'	AGE	0029
		68.87'
		31.72'

[illegible]

L = 74.57' S.E. 1/4 0028 28
 A = 46° 11' 04" 120.0' 875
 B = 15'

L = 12.09'
 CC
 A = 17° 18' 46"
 B = 50°
 0027
 27

T = 7.81'
L = 15.11'

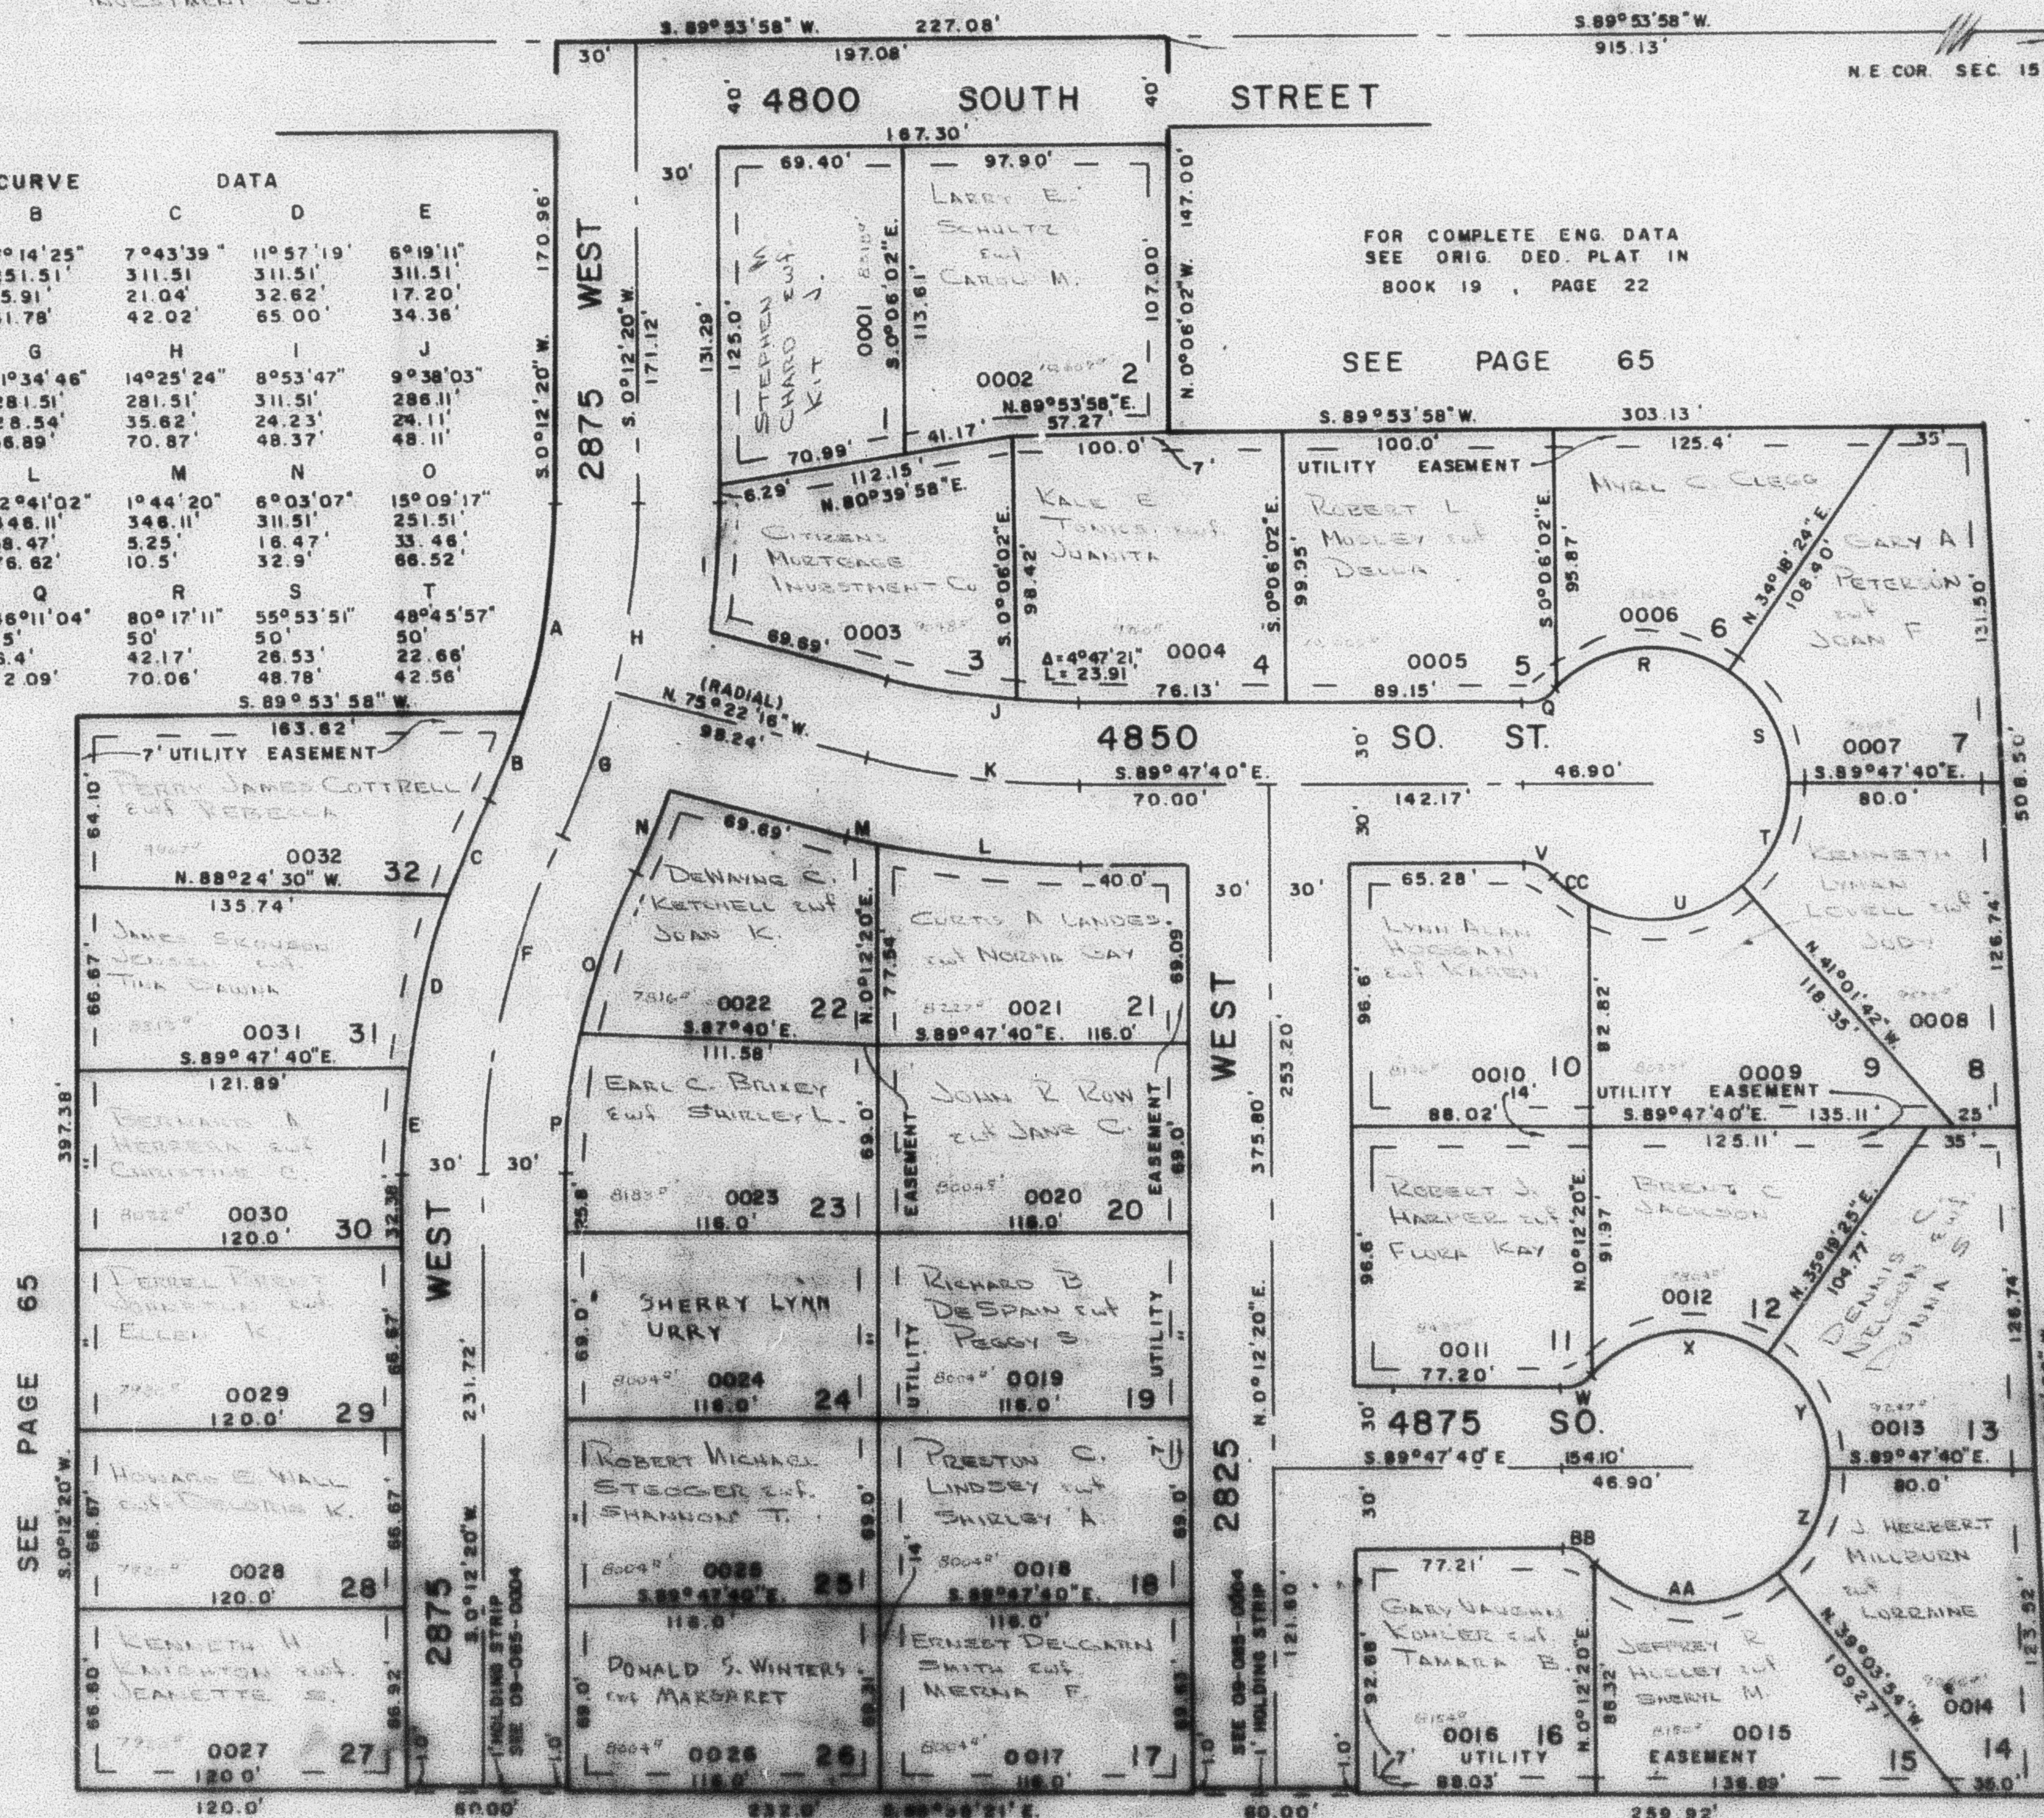

TEMPORARY TURN-AROUND
TURN LEFT AT 20

SEE PAGE 192

W.F.J. 12-75

SEE PAGE 65