

PART OF N.E. 1/4 OF SEC. 15, T.5 N., R. 2 W., S.L.B. & M.

173

MARGRETTA SUBDIVISION

IN ROY CITY


PREFIX: 09-173

TAXING UNIT: 41

SCALE 1" = 50'

EXCEPT WHERE OTHERWISE SHOWN
ALL LOTS OWNED BY:
CITIZENS MORTGAGE
INVESTMENT CO.

CURVE		DATA			
A	B	C	D	E	
A = 18°45'45"	7°14'25"	7°43'39"	11°57'19"	6°19'11"	
R = 251.51'	251.51'	311.51'	311.51'	311.51'	
T = 41.55'	15.91'	21.04'	32.62'	17.20'	
L = 82.36'	31.78'	42.02'	65.00'	34.36'	
F	G	H	I	J	
A = 26°00'10"	11°34'46"	14°25'24"	8°53'47"	9°38'03"	
R = 281.51'	281.51'	281.51'	311.51'	286.11'	
T = 65.00'	28.54'	35.62'	24.23'	24.11'	
L = 127.76'	56.89'	70.87'	48.37'	48.11'	
K	L	M	N	O	
A = 14°25'24"	12°41'02"	1°44'20"	6°03'07"	15°09'17"	
R = 316.11'	346.11'	346.11'	311.51'	251.51'	
T = 40.00'	58.47'	5.25'	16.47'	33.46'	
L = 79.58'	76.62'	10.5'	32.9'	66.52'	
P	Q	R	S	T	
A = 10°50'53"	46°11'04"	80°17'11"	55°53'51"	48°45'57"	
R = 251.51'	15'	50'	50'	50'	
T = 23.88'	6.4'	42.17'	26.53'	22.66'	
L = 47.62'	12.09'	70.06'	48.78'	42.56'	
U	V	W	X	Y	
A = 70°06'18"	A = 46°11'04"	A = 46°11'04"	A = 81°18'08"	A = 54°52'55"	
R = 50'	R = 15'	R = 15'	R = 50'	R = 50'	
T = 35.08'	T = 6.4'	T = 6.4'	T = 42.93'	T = 25.96'	
L = 61.18'	L = 12.09'	L = 12.09'	L = 70.95'	L = 47.89'	
Z	AA	BB	CC		
A = 50°43'45"	A = 85°27'18"	A = 46°11'04"	A = 17°18'48"		
R = 50'	R = 50'	R = 15'	R = 50'		
T = 23.70'	T = 46.18'	T = 6.4'	T = 7.61'		
L = 44.27'	L = 74.57'	L = 12.09'	L = 15.11'		

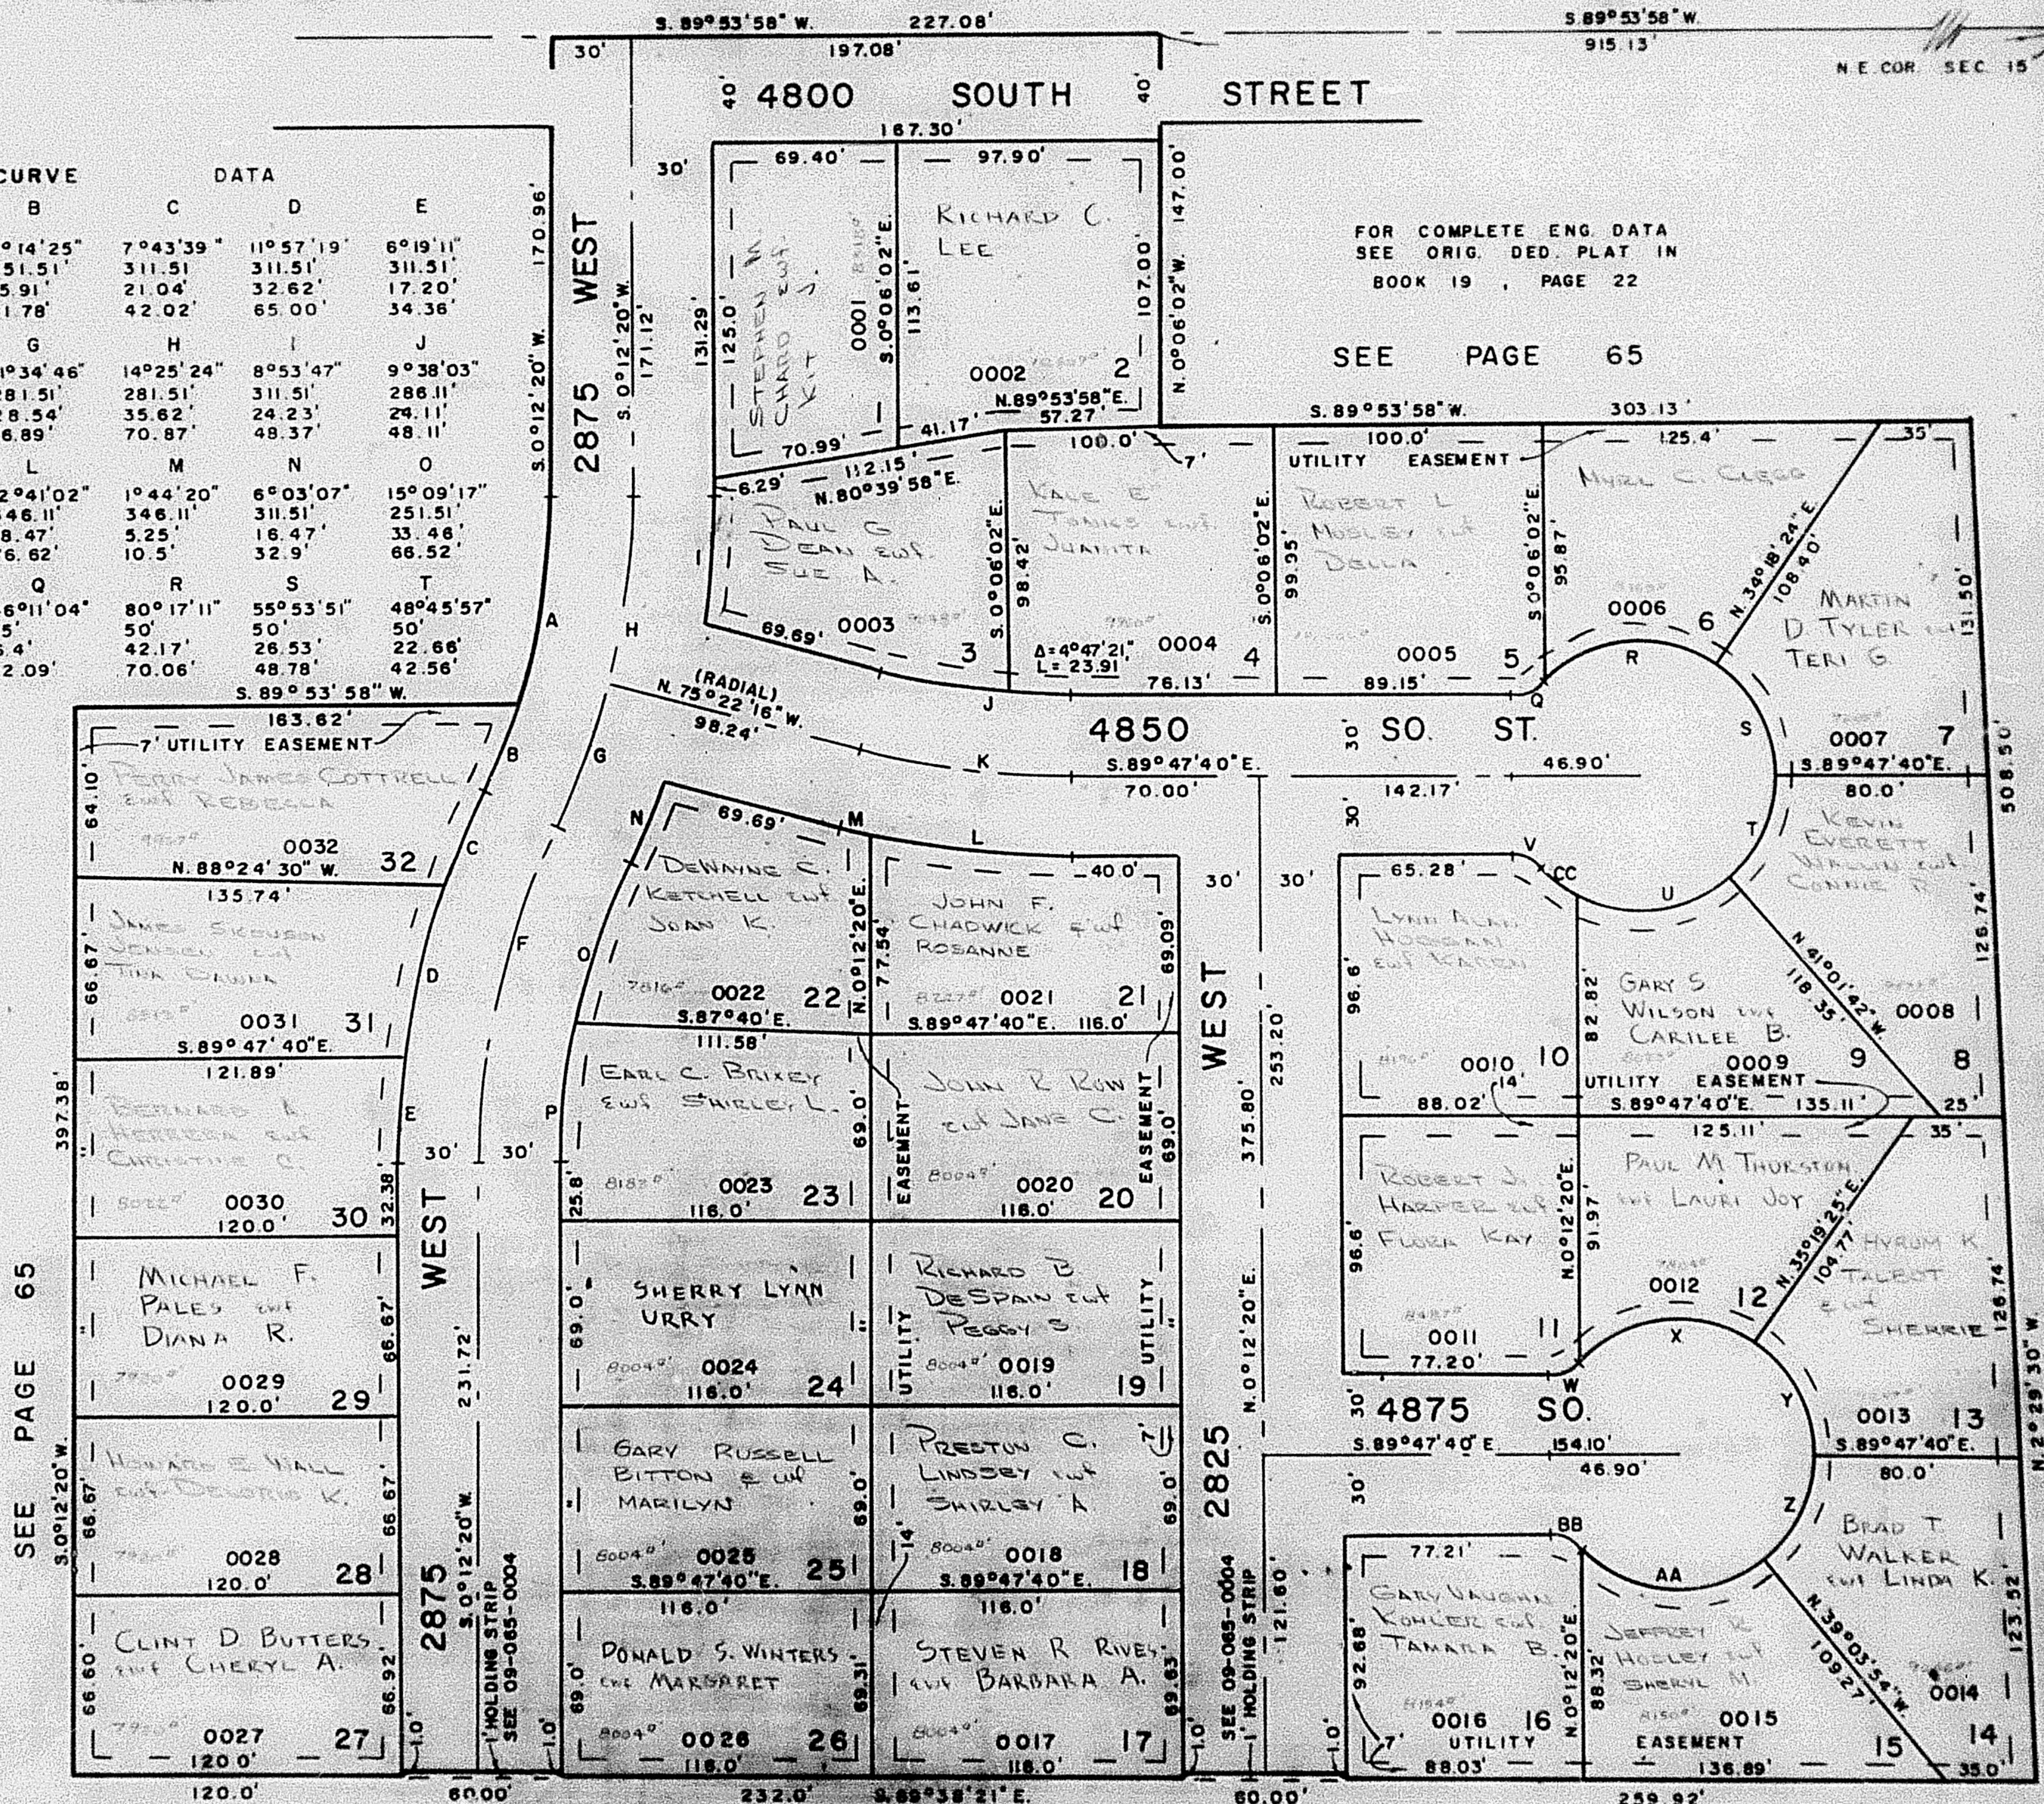

TEMPORARY TURN-AROUND
THRU LOTS 17 & 26

SEE PAGE 192

W.F.J. 12-75