

MARGRETTA SUBDIVISION

TAXING UNIT: 41

IN ROY CITY

PREFIX: 09-173

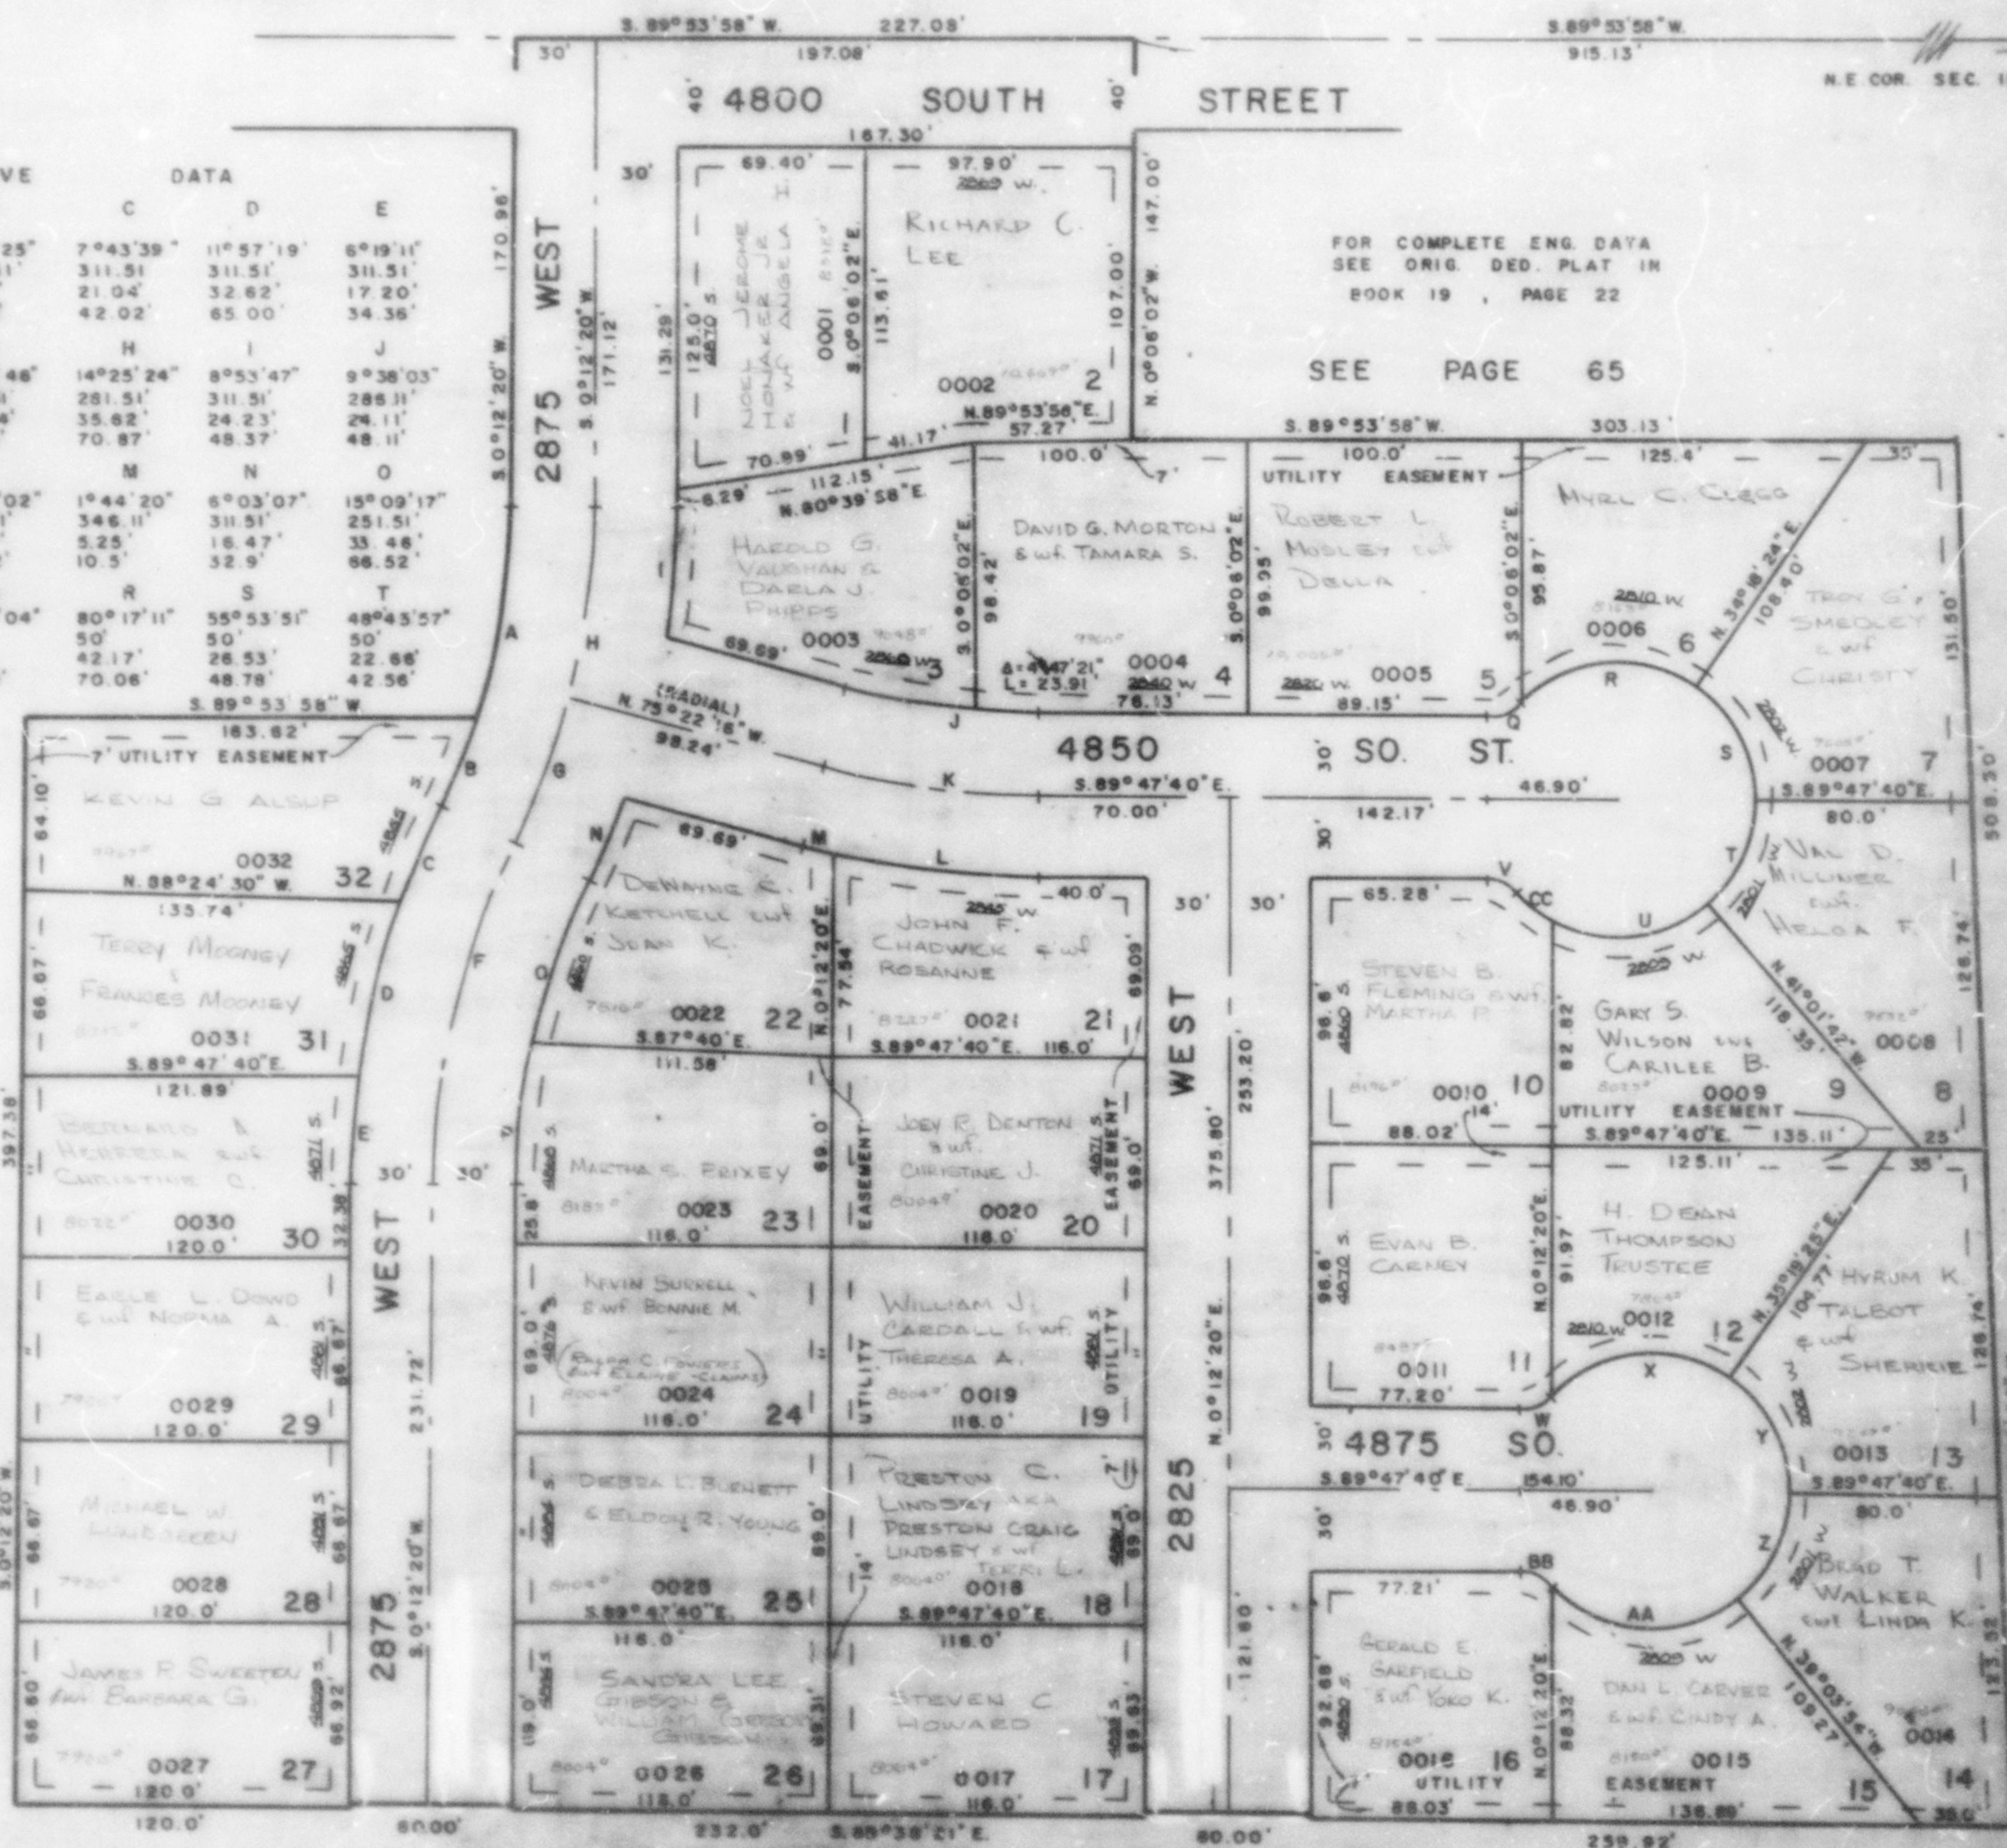
SCALE 1" = 50'

CURVE

DATA

A	B	C	D	E
A = 18°45'45"	7°14'25"	7°43'39"	11°57'19"	6°19'11"
R = 251.51'	251.51'	311.51'	311.51'	311.51'
T = 41.55'	15.91'	21.04'	32.62'	17.20'
L = 82.38'	31.78'	42.02'	65.00'	34.36'
F	G	H	I	J
A = 26°00'10"	11°34'46"	14°25'24"	8°53'47"	9°38'03"
R = 281.51'	281.51'	281.51'	311.51'	286.11'
T = 65.00'	28.54'	35.62'	24.23'	24.11'
L = 127.78'	56.89'	70.87'	48.37'	48.11'
K	L	M	N	O
A = 14°25'24"	12°41'02"	1°44'20"	6°03'07"	15°09'17"
R = 318.11'	346.11'	346.11'	311.51'	251.51'
T = 40.00'	58.47'	5.25'	16.47'	33.46'
L = 79.58'	76.62'	10.5'	32.9'	66.52'
P	Q	R	S	T
A = 10°50'53"	46°11'04"	80°17'11"	55°53'51"	48°45'57"
R = 251.51'	15'	50'	50'	50'
T = 23.88'	6.4'	42.17'	26.53'	22.66'
L = 47.82'	12.09'	70.06'	48.78'	42.56'
U	V	W	X	Y
A = 70°06'18"	46°11'04"	46°11'04"	81°18'08"	54°52'55"
R = 50'	15'	15'	50'	50'
T = 35.08'	6.4'	6.4'	42.93'	25.96'
L = 91.18'	12.09'	12.09'	70.95'	47.69'
Z	AA	BB	CC	
A = 50°43'45"	85°27'18"	46°11'04"	17°18'48"	
R = 50'	50'	15'	50'	
T = 23.70'	46.18'	6.4'	7.61'	
L = 44.27'	74.57'	12.09'	15.11'	

SEE PAGE 65

TEMPORARY TURN-AROUND
THRU LOTS 17 & 26

SEE PAGE 192

W.E.J. 12-75