

TAXING UNIT - 41

IN ROY CITY

PREFIX-09-173

SCALE 1" = 50'

CURVE DATA

A	B	C	D	E
A = 18°25'48"	7°14'25"	7°43'39"	11°57'19"	8°19'11"
R = 251.51'	251.51'	311.51'	311.51'	311.51'
T = 61.39'	15.91'	21.04'	32.82'	17.20'
L = 82.39'	31.78'	42.02'	85.00'	34.35'

F	G	H	I	J
A = 28°00'10"	11°34'46"	14°25'24"	8°53'47"	9°38'03"
R = 281.51'	281.51'	281.51'	311.51'	288.11'
T = 85.00'	28.54'	35.82'	24.23'	24.11'
L = 127.78'	58.89'	70.87'	48.37'	48.11'

K	L	M	N	O
A = 14°25'24"	12°41'02"	1°44'20"	8°03'07"	15°09'17"
R = 318.11'	346.11'	548.11'	311.51'	251.51'
T = 40.00'	38.47'	5.25'	16.47'	33.48'
L = 78.58'	76.82'	10.5'	52.9'	68.52'

P	Q	R	S	T
A = 10°50'53"	48°11'04"	80°17'11"	55°53'51"	48°45'57"
R = 251.51'	15'	50'	50'	50'
T = 23.88'	6.4'	42.17'	28.53'	22.66'
L = 47.82'	12.09'	70.08'	48.78'	42.56'

U	V	W	X	Y	Z	AA	BB	CC
A = 70°06'18"	A = 46°11'04"	A = 46°11'04"	A = 81°18'03"	A = 54°52'55"	A = 50°43'45"	A = 85°27'18"	A = 46°11'04"	A = 17°18'48"
R = 50'	R = 13'	R = 13'	R = 50'	R = 50'	R = 50'	R = 30'	R = 13'	R = 50'
T = 35.08'	T = 8.4'	T = 8.4'	T = 42.93'	T = 25.96'	T = 23.70'	T = 46.18'	T = 8.4'	T = 2.81'
L = 61.18'	L = 12.09'	L = 12.09'	L = 70.95'	L = 47.89'	L = 44.27'	L = 74.57'	L = 12.09'	L = 15.11'


WEST 2875

UTILITY EASEMENT

JEFFREY E. FOX & WIFE CAROL L.

0032

N. 88°24'30" W. 32'

135.74'

TERRY MOONEY & FRANCES MOONEY

0031

S. 89°47'40" E. 31'

121.89'

CHRISTINA C.

0030

120.0'

30'

EILEEN L. DOWD & NORMA A.

0029

120.0'

29'

MICHAEL J. SULLIVAN

0028

120.0'


28'

JAMES R. SWENSON & BARBARA S.

0027

120.0'

27'

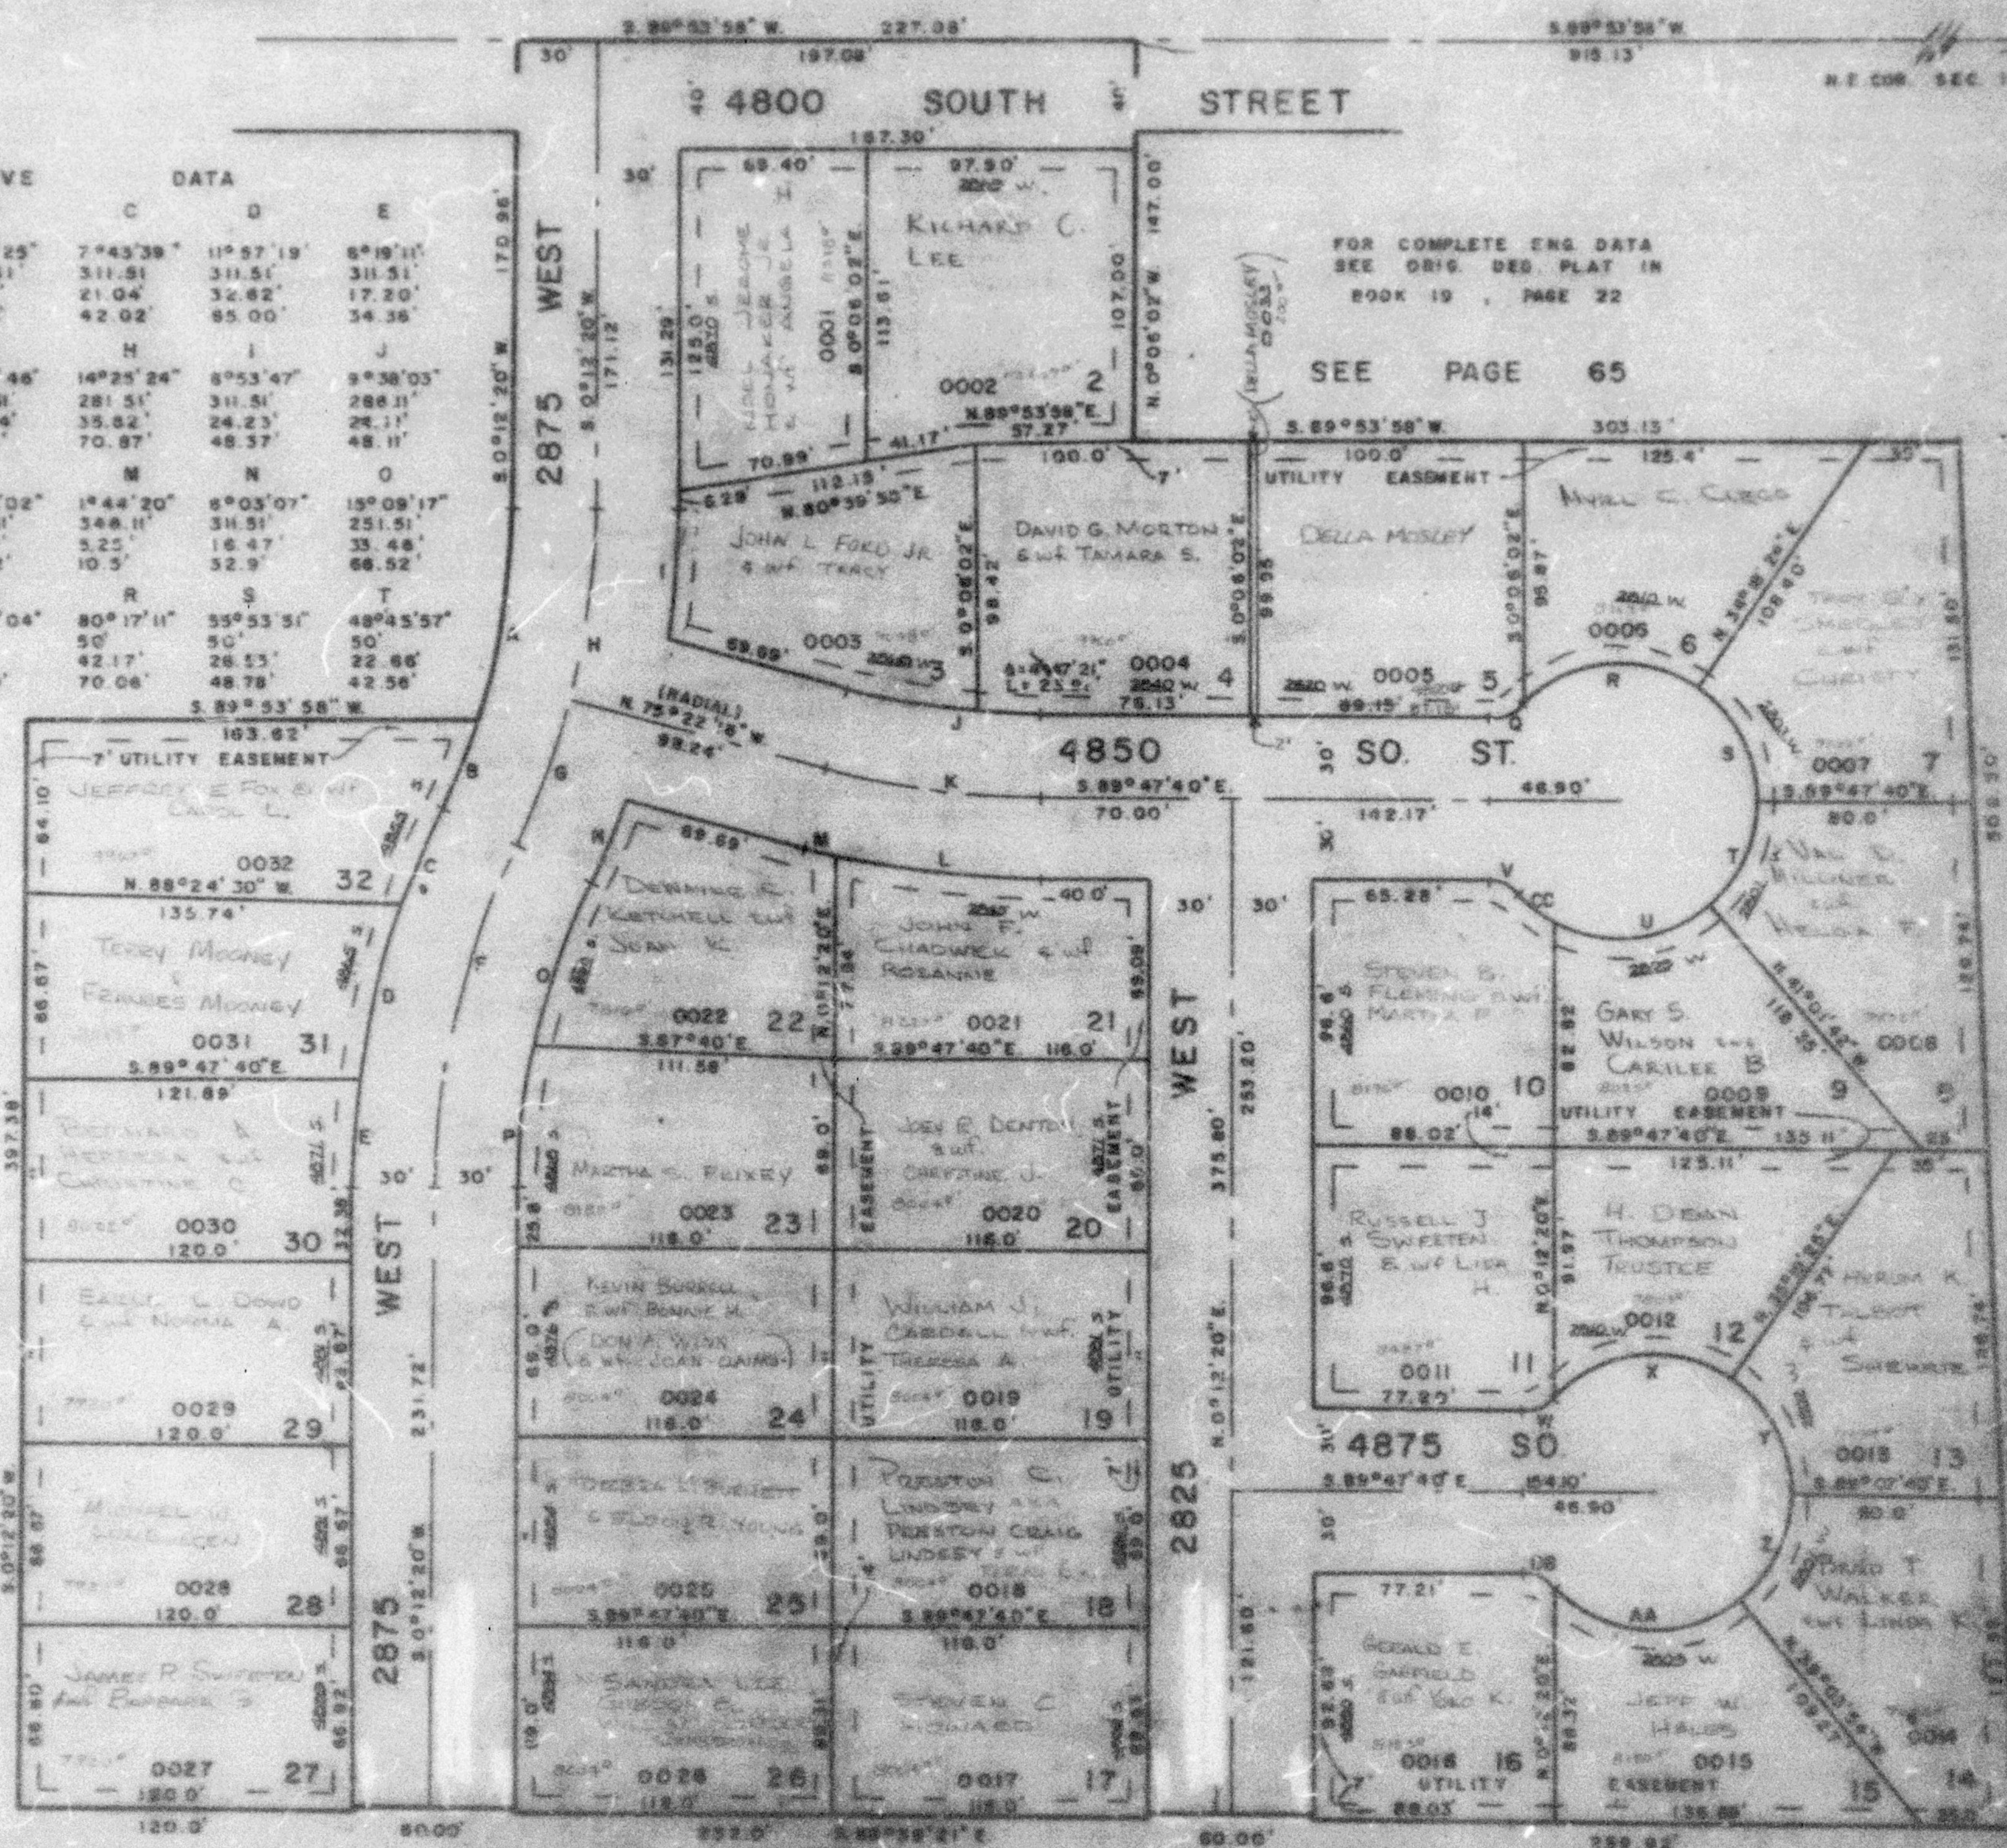

