

PART OF N.E. 1/4 OF SEC. 15, T.5N., R.2W., S.L.B. & M.  
**MARGRETTA SUBDIVISION**


IN ROY CITY  
 SCALE 1" = 50'

TAXING UNIT: 41

NE COR OF  
 SEC 15 T5N R2W

7' UTILITY AND DRAINAGE EASEMENTS  
 EACH SIDE OF LOT LINES AS INDICATED  
 BY DASHED LINES OR AS OTHERWISE SHOWN.

FOR COMPLETE ENG. DATA SEE  
 ORIG. DEDICATION PLAT IN  
 BOOK 19, PAGE 22 OR RECORDS.

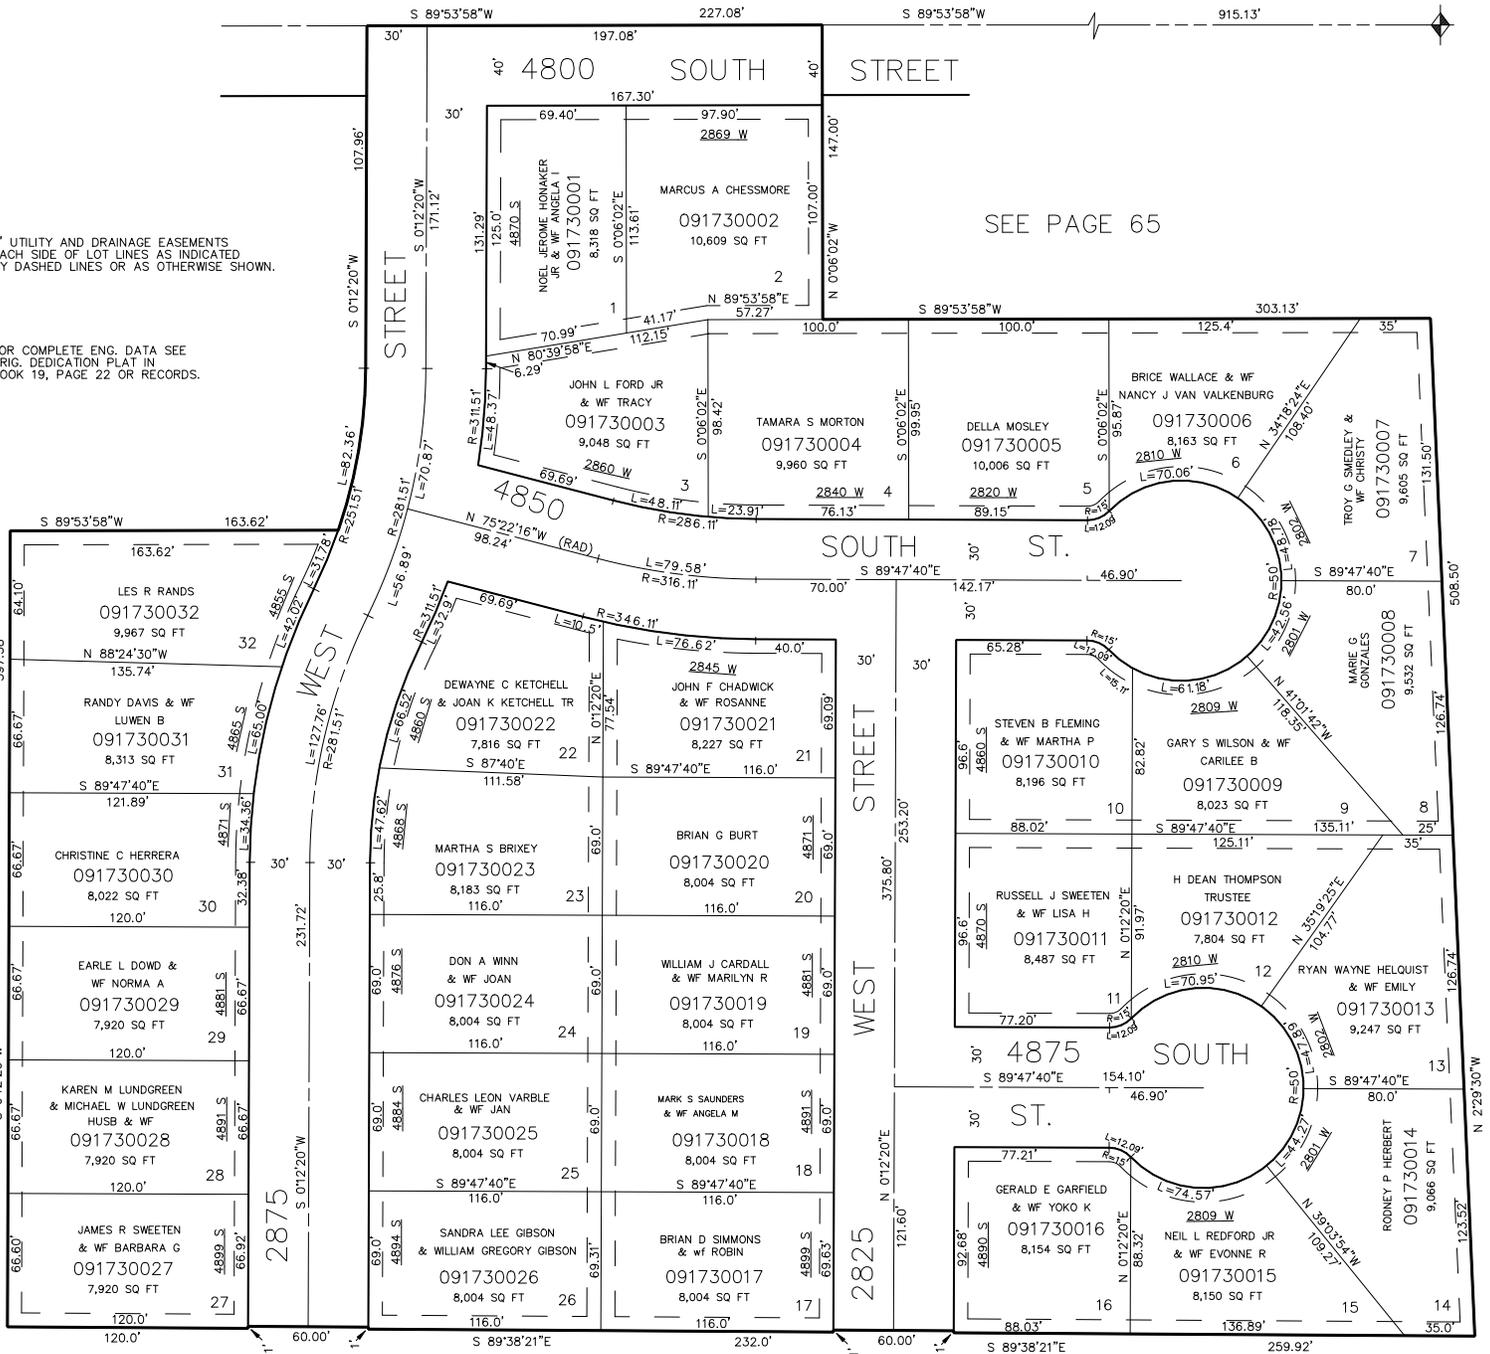

SEE PAGE 65

SEE PAGE 65

SEE PAGE 65

SEE PAGE 192