


PART OF N.E. 1/4 OF SEC. 15, T.5N., R.2W., S.L.B. & M.
MARGRETTA SUBDIVISION

173

IN ROY CITY
 SCALE 1" = 50'

TAXING UNIT: 41

NE COR OF
 SEC 15 T5N R2W

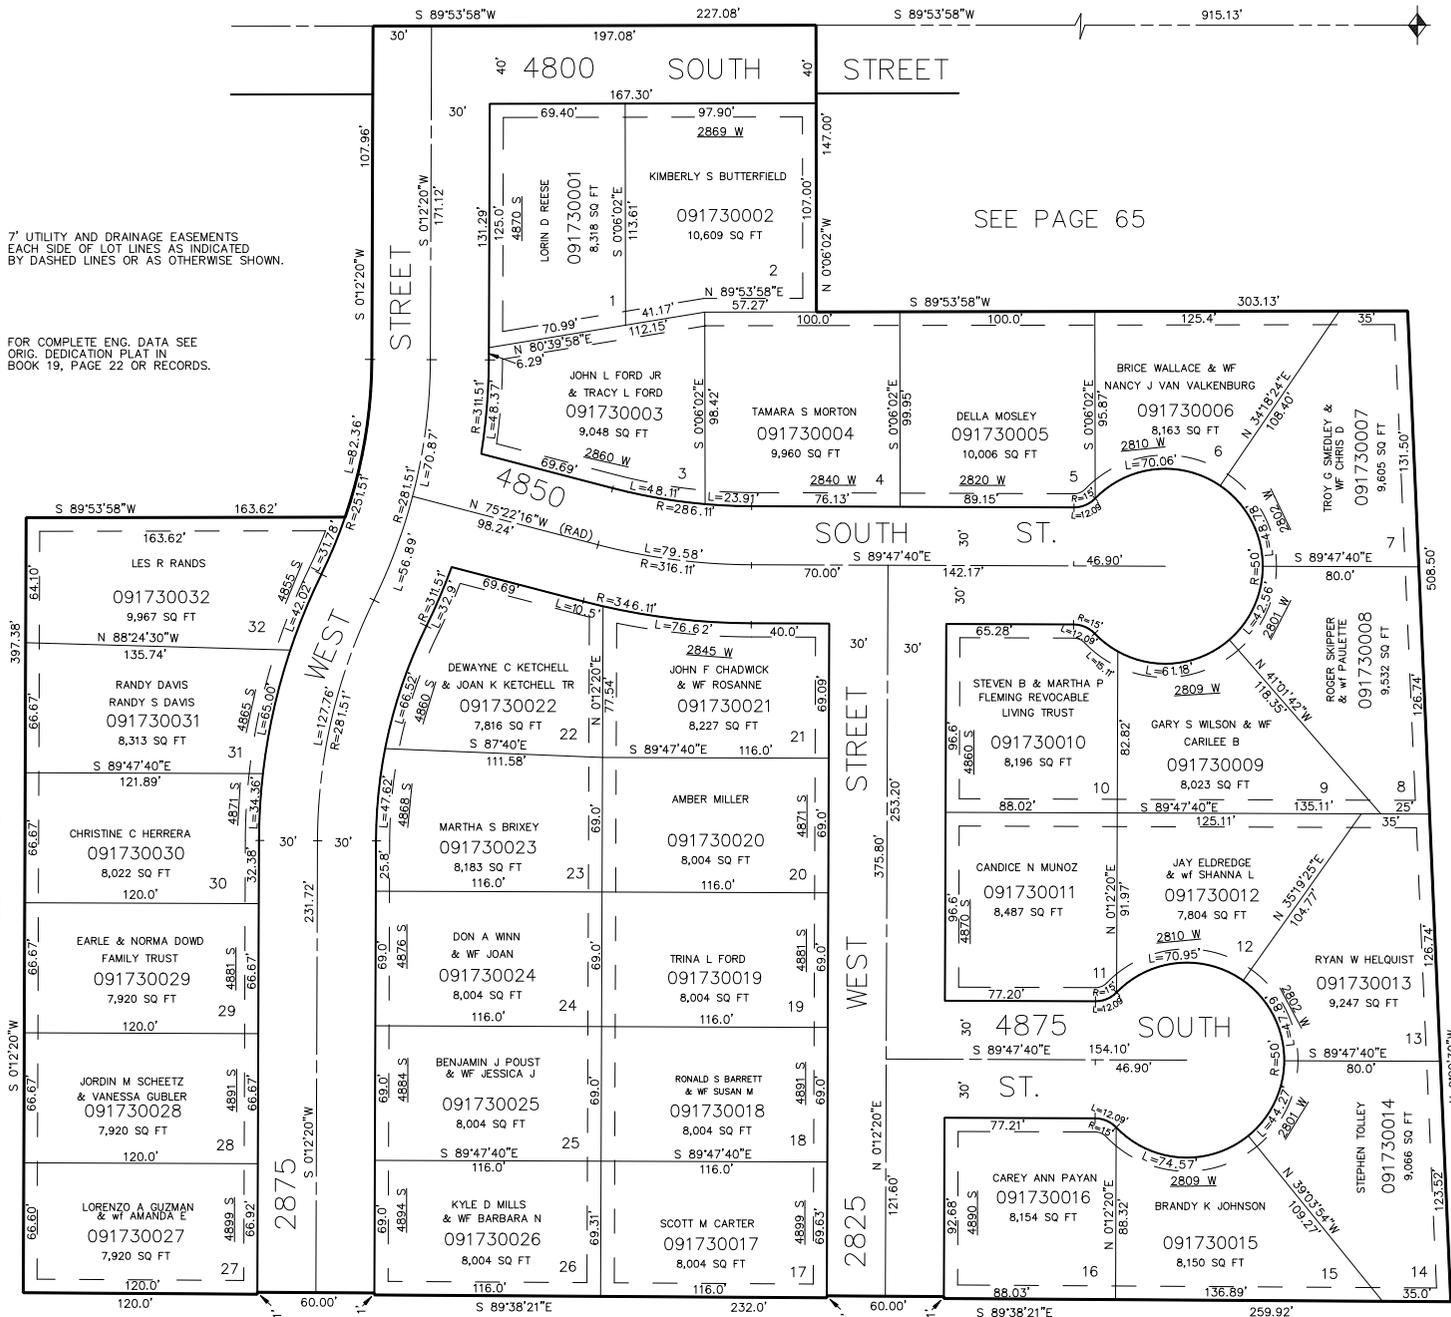

7' UTILITY AND DRAINAGE EASEMENTS
 EACH SIDE OF LOT LINES AS INDICATED
 BY DASHED LINES OR AS OTHERWISE SHOWN.

FOR COMPLETE ENG. DATA SEE
 ORIG. DEDICATION PLAT IN
 BOOK 19, PAGE 22 OR RECORDS.

SEE PAGE 65

SEE PAGE 65

SEE PAGE 65

9

SEE PAGE 192

L.D.T. 10-86