

LOTS 1 TO 11 & 21 TO 27

IN WEBER COUNTY

NW Cor. of S.W. 1/4
of Sec 15


TAXING UNIT: 69

SCALE 1" = 60'

EXCEPT WHERE OTHERWISE SHOWN, PREFIX: 09-177
ALL LOTS ARE OWNED BY:
GREAT WESTERN MINES CO.

SEE P. 64-2

660.00

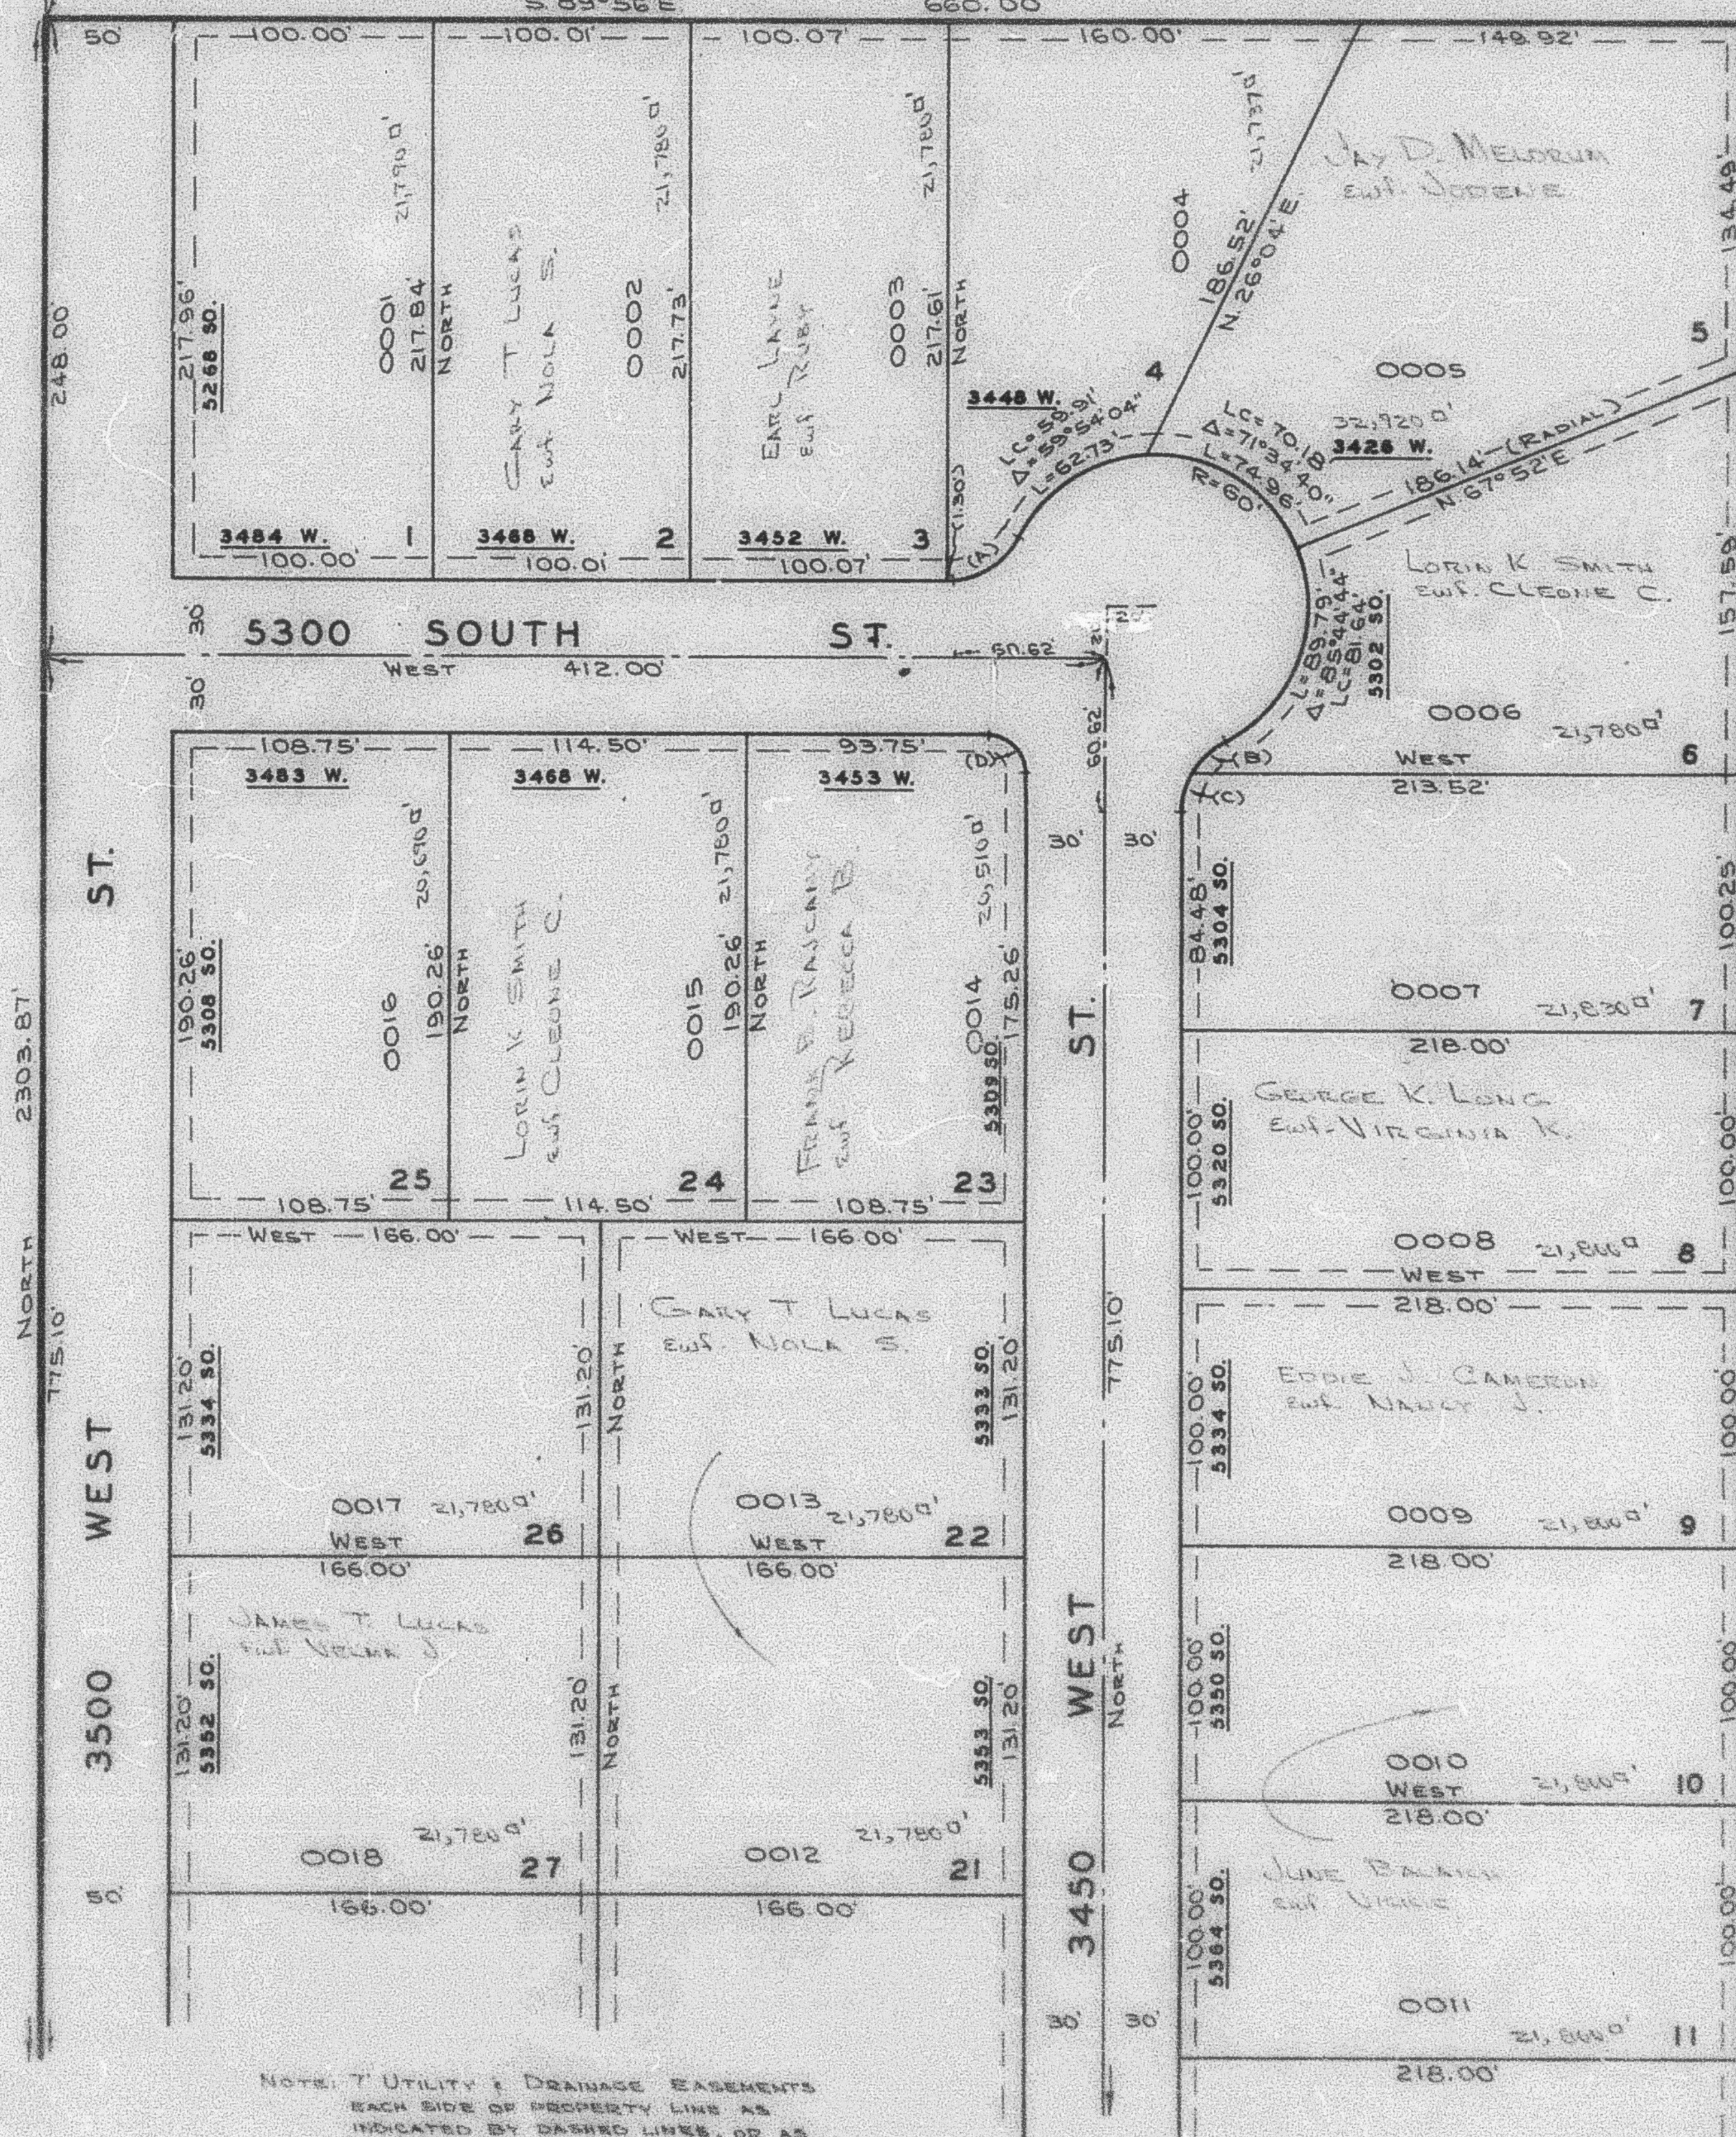

CURVE DATA

(A) $\Delta = 63^\circ 36' 44''$
 $L = 33.31'$
 $LC = 55.91' \text{ P } (21.62)$
 $R = 30.00'$

(B) $\Delta = 31^\circ 53' 57''$
 $L = 16.70'$
 $LC = 16.49'$
 $R = 30.00'$

(C) $\Delta = 31^\circ 42' 47''$
 $L = 16.60'$
 $LC = 16.39'$
 $R = 30.00'$

(D) $\Delta = 90^\circ$
 $L = 23.56'$
 $LC = 21.21'$
 $R = 15.00'$

NOTE: SEE ORIGINAL PLAT
IN BOOK 19, P. 27.

NOTE: UTILITY & DRAINAGE EASEMENTS
EACH SIDE OF PROPERTY LINE AS
INDICATED BY DASHED LINES, OR AS
OTHERWISE SHOWN.

SEE P. 178

84 1-78