

PART OF S.W. 1/4, SEC. 15, T.5N., R.2W., S.L.B.&M.

177

WHEATRIDGE ESTATES

LOTS 1 TO 11 & 21 TO 27

IN WEBER COUNTY

NW Cor. of S.W. 1/4
of Sec. 15


TAXING UNIT: 69

SCALE 1" = 60'

EXCEPT WHERE OTHERWISE SHOWN, ALL LOTS ARE OWNED BY:
GREAT WESTERN MINES CO

SEE P. 64-2

S 89°56'E 660.00

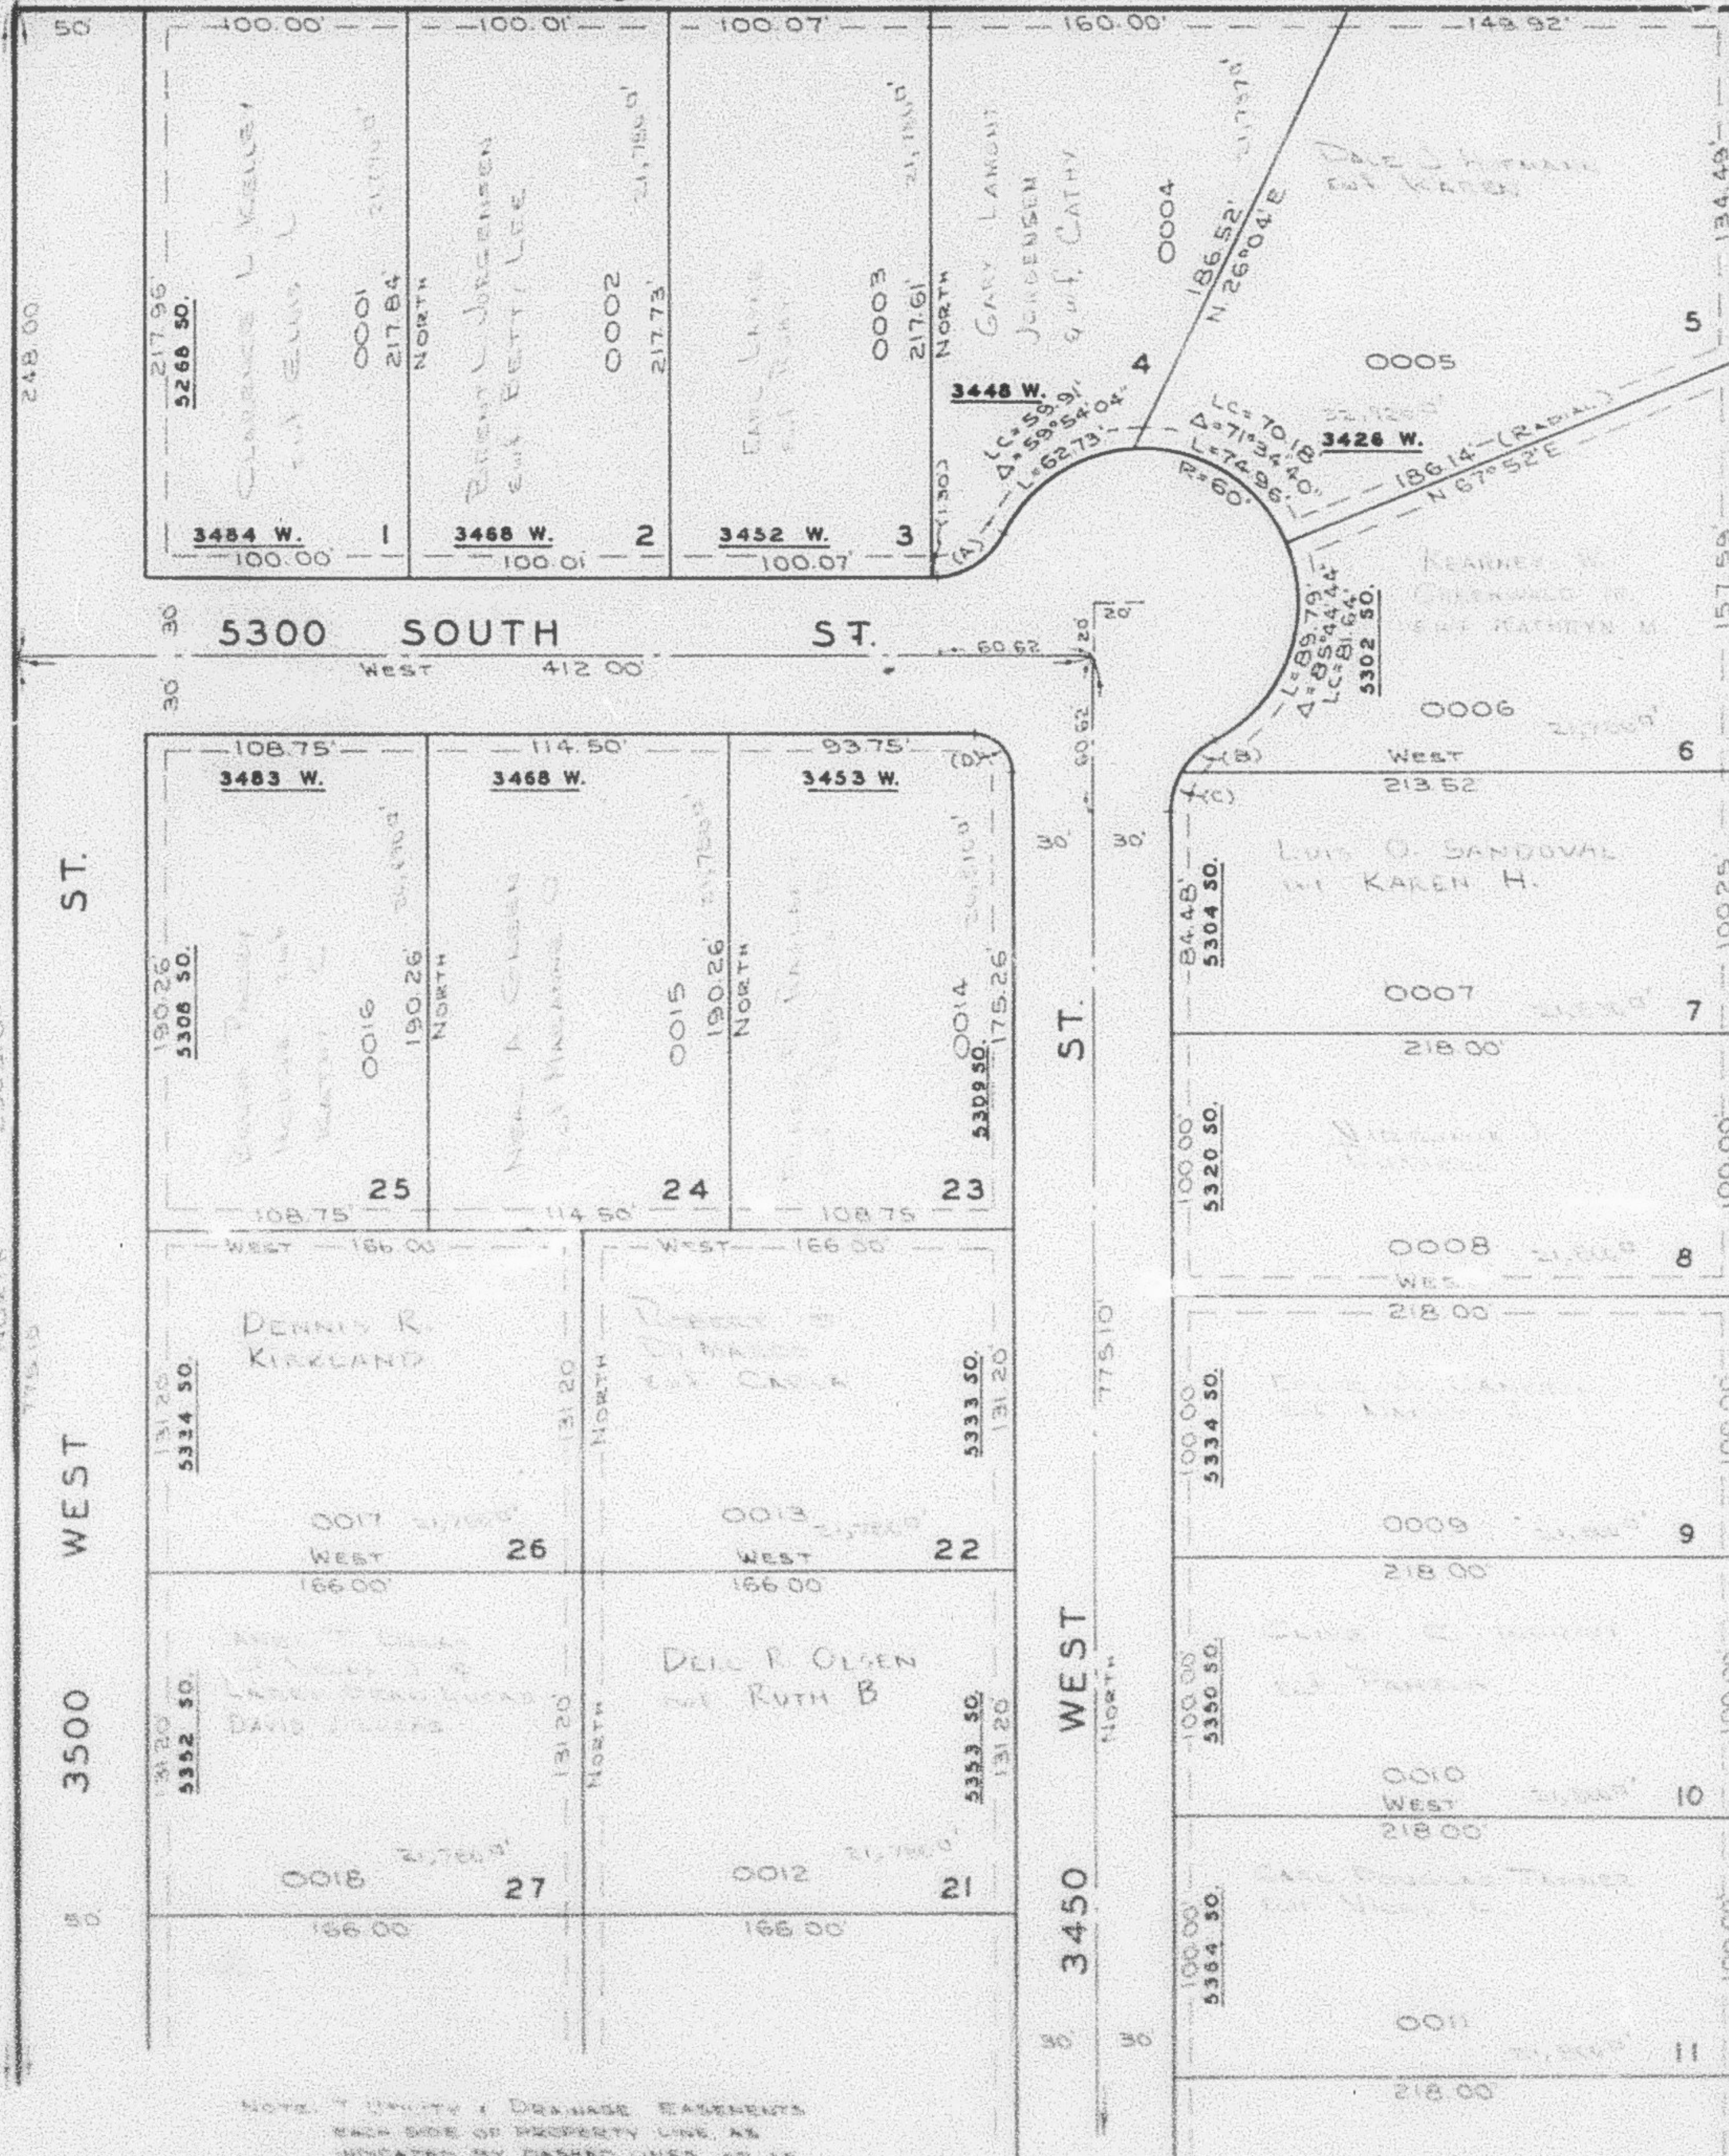

CURVE DATA
(A) $\Delta=63^{\circ}36'44''$
 $L=33.31'$
 $LC=59.91'$ P(30.62)
 $R=30.00'$
(B) $\Delta=31^{\circ}53'57''$
 $L=16.70'$
 $LC=16.49'$
 $R=30.00'$
(C) $\Delta=31^{\circ}42'47''$
 $L=16.60'$
 $LC=16.39'$
 $R=30.00'$
(D) $\Delta=90^{\circ}$
 $L=23.56'$
 $LC=21.21'$
 $R=15.00'$

NOTE: SEE ORIGINAL PLAT
IN BOOK 19, P. 27.

SEE P. 178