

PART OF S.W. 1/4, SEC. 15, T.5N., R.2W., S.L.B.&M.
WHEATRIDGE ESTATES
 LOTS 1 TO 11 & 21 TO 27
 IN WEBER COUNTY

177


NE COR. OF S.W. 1/4
 OF SEC. 15

TAXING UNIT: 89

SCALE 1" = 60'

PREFIX: 09-177

SEE P. 64-2

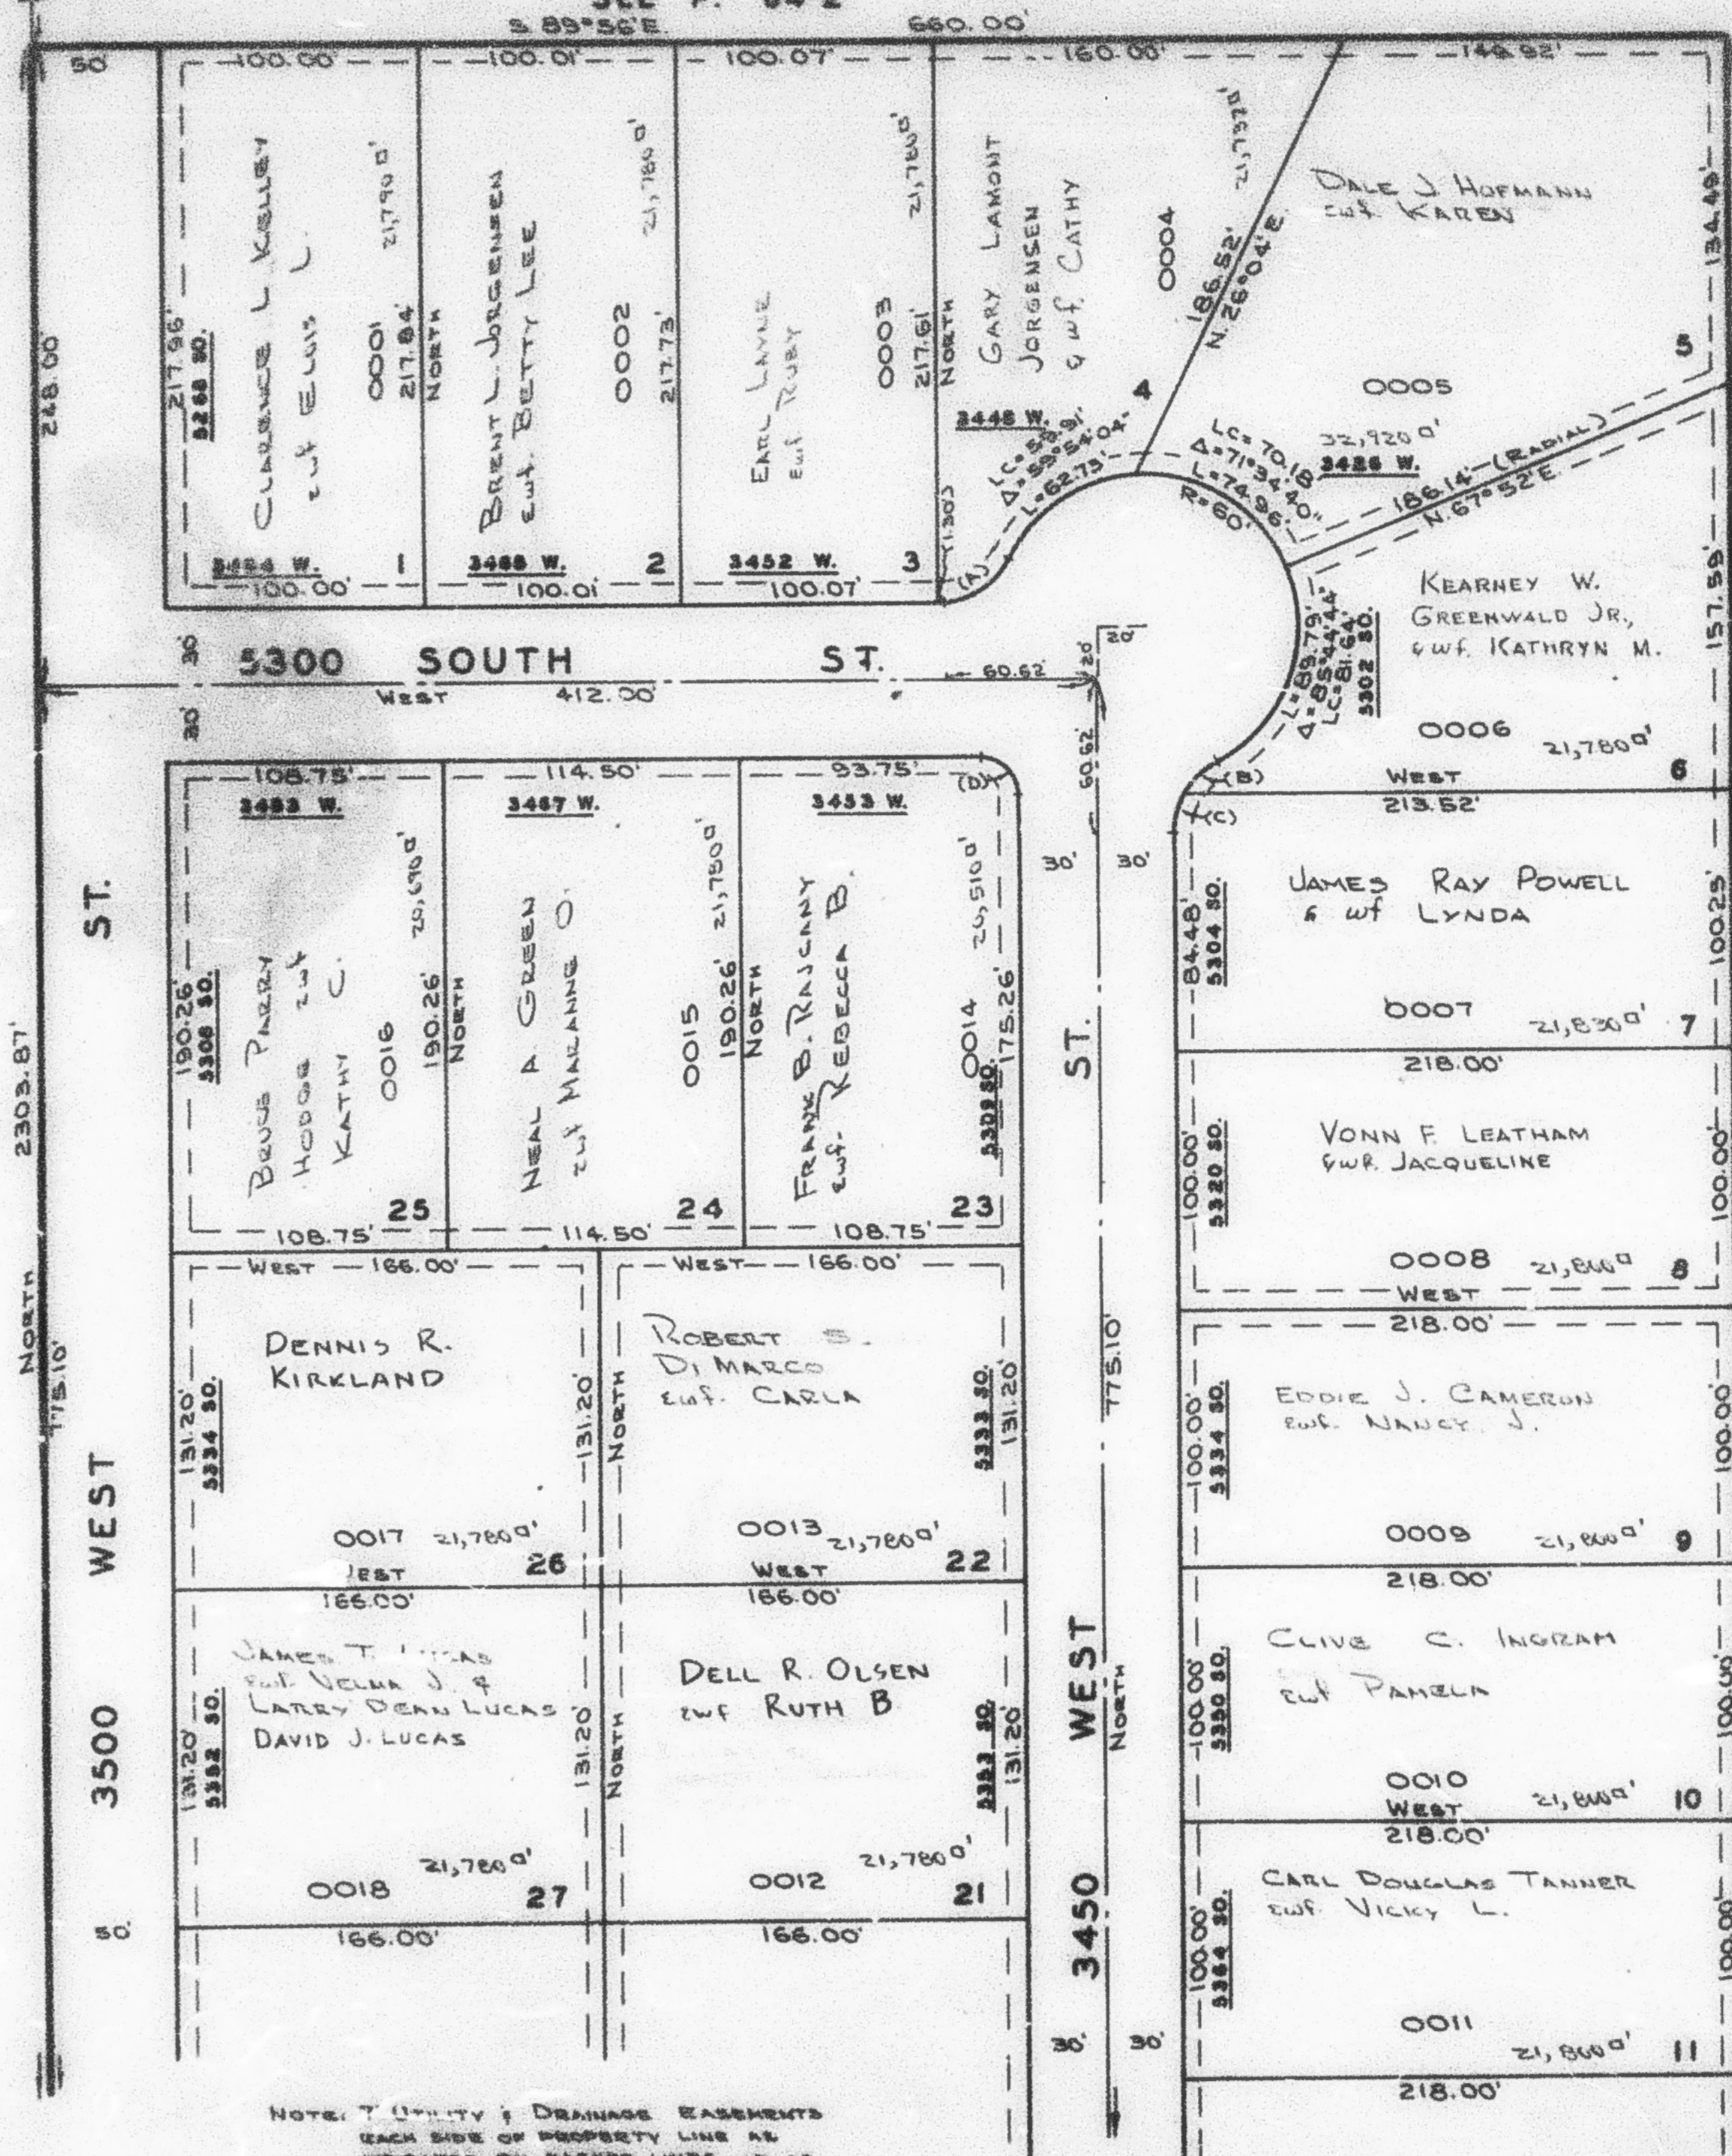

- CURVE DATA
- (A) $\Delta = 63^{\circ}36'44''$
 $L = 38.31'$
 $LC = 59.91'$ (31.62)
 $R = 30.00'$
 - (B) $\Delta = 31^{\circ}59'57''$
 $L = 16.70'$
 $LC = 16.49'$
 $R = 30.00'$
 - (C) $\Delta = 31^{\circ}42'47''$
 $L = 16.60'$
 $LC = 16.39'$
 $R = 30.00'$
 - (D) $\Delta = 90^{\circ}$
 $L = 23.56'$
 $LC = 21.21'$
 $R = 15.00'$

NOTE: SEE ORIGINAL PLAT IN BOOK 19, P. 27.

SEE P. 178

RE 1-7