

PART OF S.W. 1/4, SEC. 15, T.5N., R.2W., S.L.B.&M.

177

WHEATRIDGE ESTATES

LOTS 1 TO 11 & 21 TO 27

IN WEBER COUNTY


NW Cor. of S.W. 1/4
of Sec. 15

TAXING UNIT: 69

SCALE 1" = 80'

PREFIX: 09-177

SEE P. 64-2

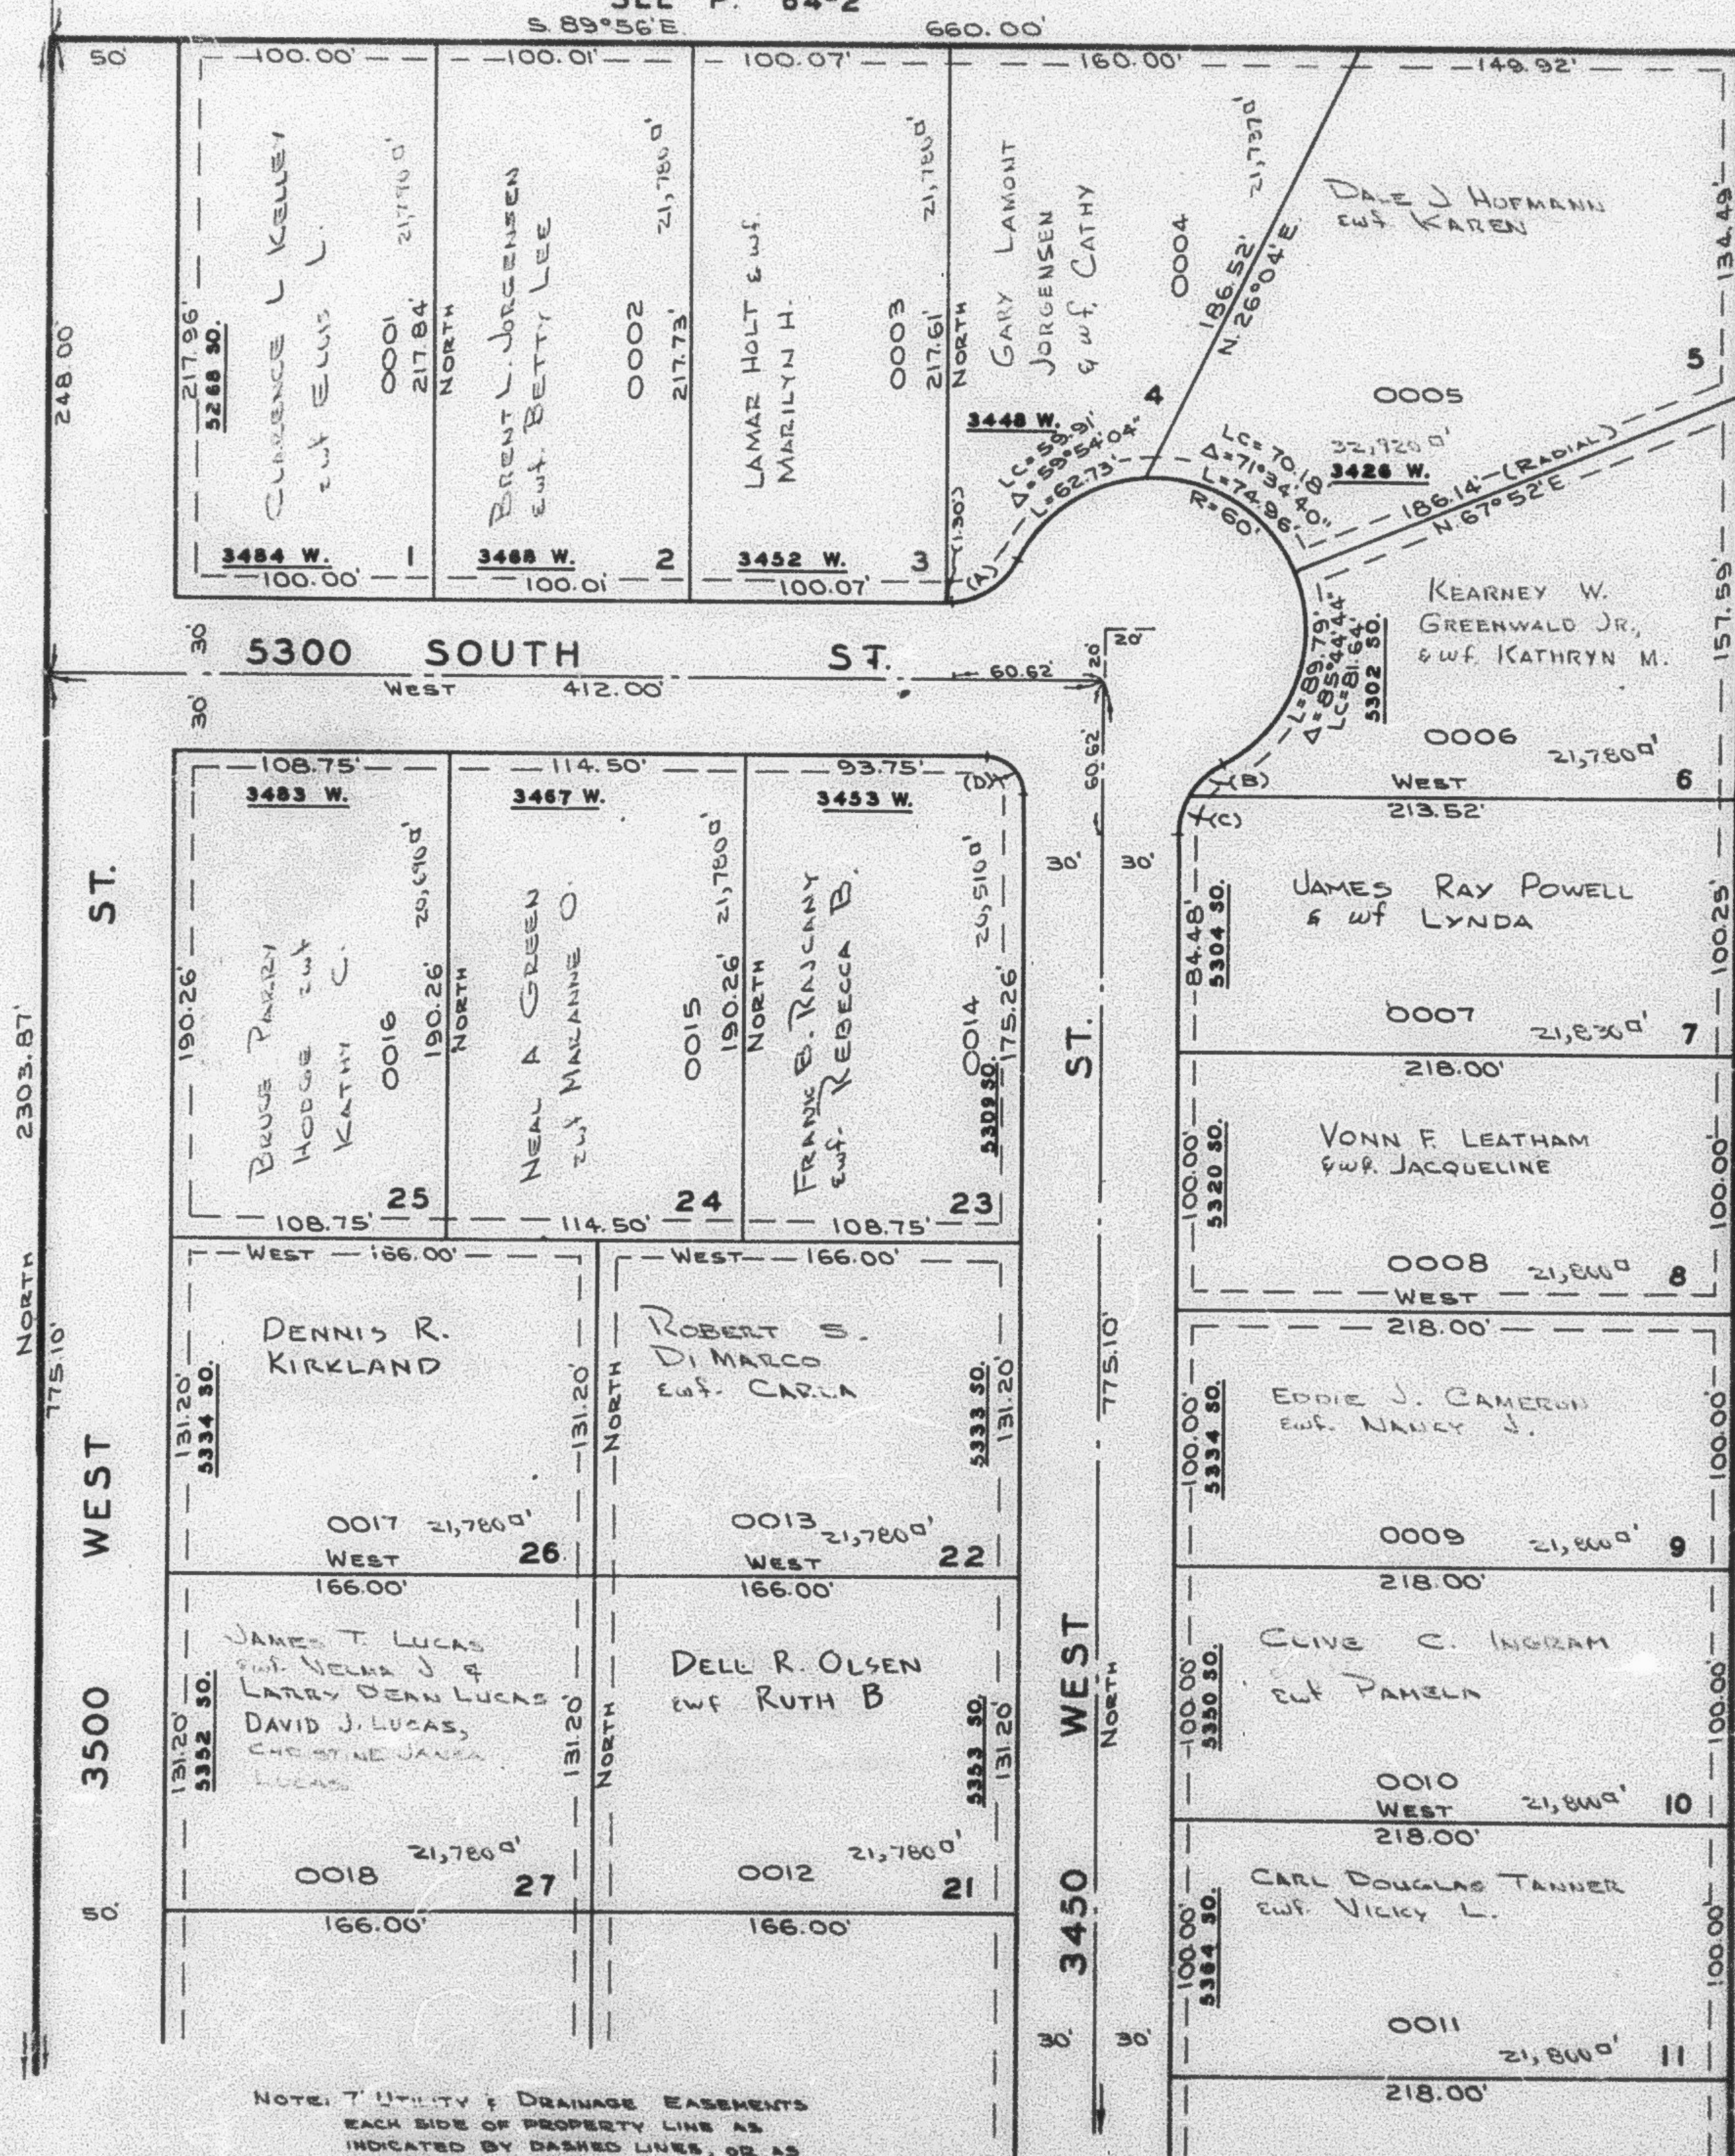

CURVE DATA

(A) $\Delta = 63^{\circ}26'44''$
 $L = 33.31'$
 $LC = 59.91' (31.623)$
 $R = 30.00'$

(B) $\Delta = 31^{\circ}53'57''$
 $L = 16.70'$
 $LC = 16.49'$
 $R = 30.00'$

(C) $\Delta = 31^{\circ}42'47''$
 $L = 16.60'$
 $LC = 16.39'$
 $R = 30.00'$

(D) $\Delta = 90^{\circ}$
 $L = 23.56'$
 $LC = 21.21'$
 $R = 15.00'$

NOTE: SEE ORIGINAL PLAT
IN BOOK 19, P. 27.

SEE P. 178

R.B. 1-76