

LOTS 1 TO 11 & 21 TO 27


TAXING UNIT: 69

SCALE 1" = 60'

PREFIX: 02-177

SEE P. 64-2

S. 89°56'E. 660.00'

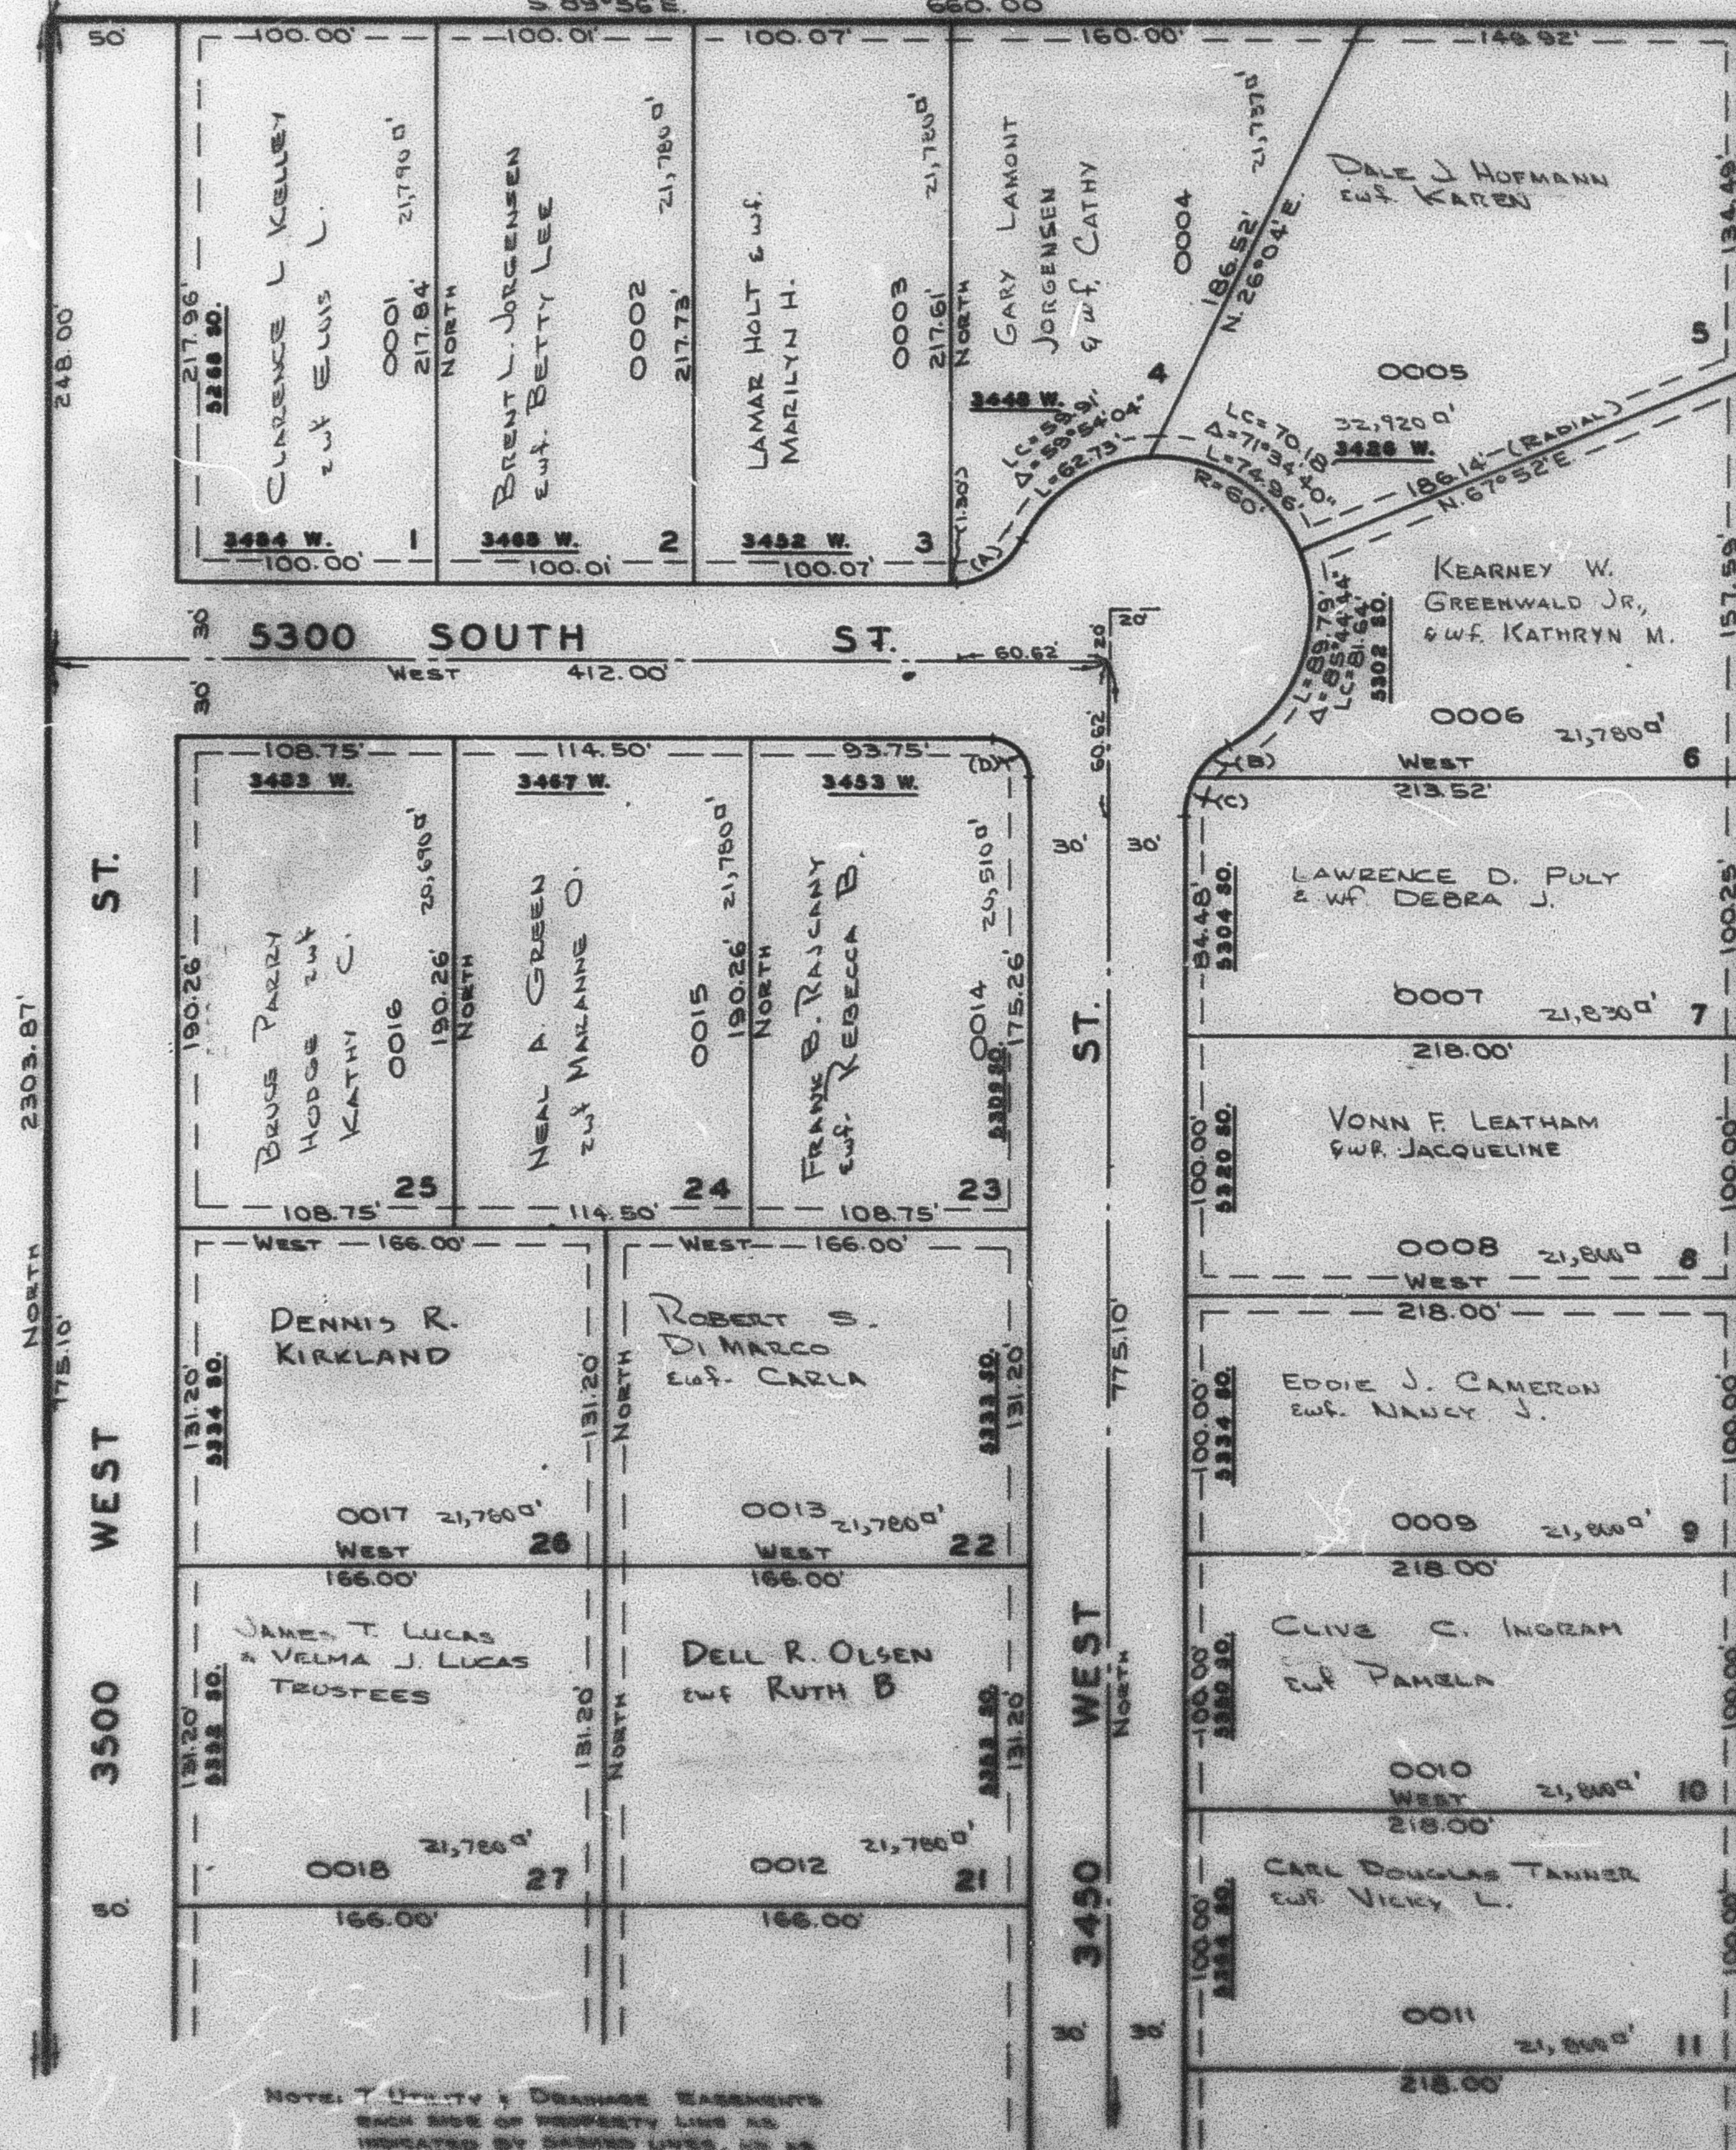

CURVE DATA

(A) $\Delta = 63^{\circ}36'44''$
L = 33.31'
LC = 59.91' ? (31.62)
R = 30.00'

(B) $\Delta = 31^{\circ}53'57''$
L = 16.70'
LC = 16.49'
R = 30.00'

(C) $\Delta = 31^{\circ}42'47''$
L = 16.60'
LC = 16.39'
R = 30.00'

(D) $\Delta = 90^{\circ}$
L = 23.56'
LC = 21.21'
R = 15.00'

NOTE: SEE ORIGINAL PLAT
IN BOOK 19, P. 27.

NOTE: UTILITY & DRAINAGE EASEMENTS
EACH SIDE OF PROPERTY LINE AS
INDICATED BY DASHED LINES, OR AS
OTHERWISE SHOWN.

SEE P. 170