

PART OF S.W. 1/4, SEC. 15, T.5N., R.2W., S.L.B.&M.

177

WHEATRIDGE ESTATES

LOTS 1 TO 11 & 21 TO 27

IN WEBER COUNTY


SCALE 1" = 60'

PREFIX: 09-177

TAXING UNIT: 69

SEE P. 64-2

N.W. Cor. of S.W. 1/4
of Sec. 15

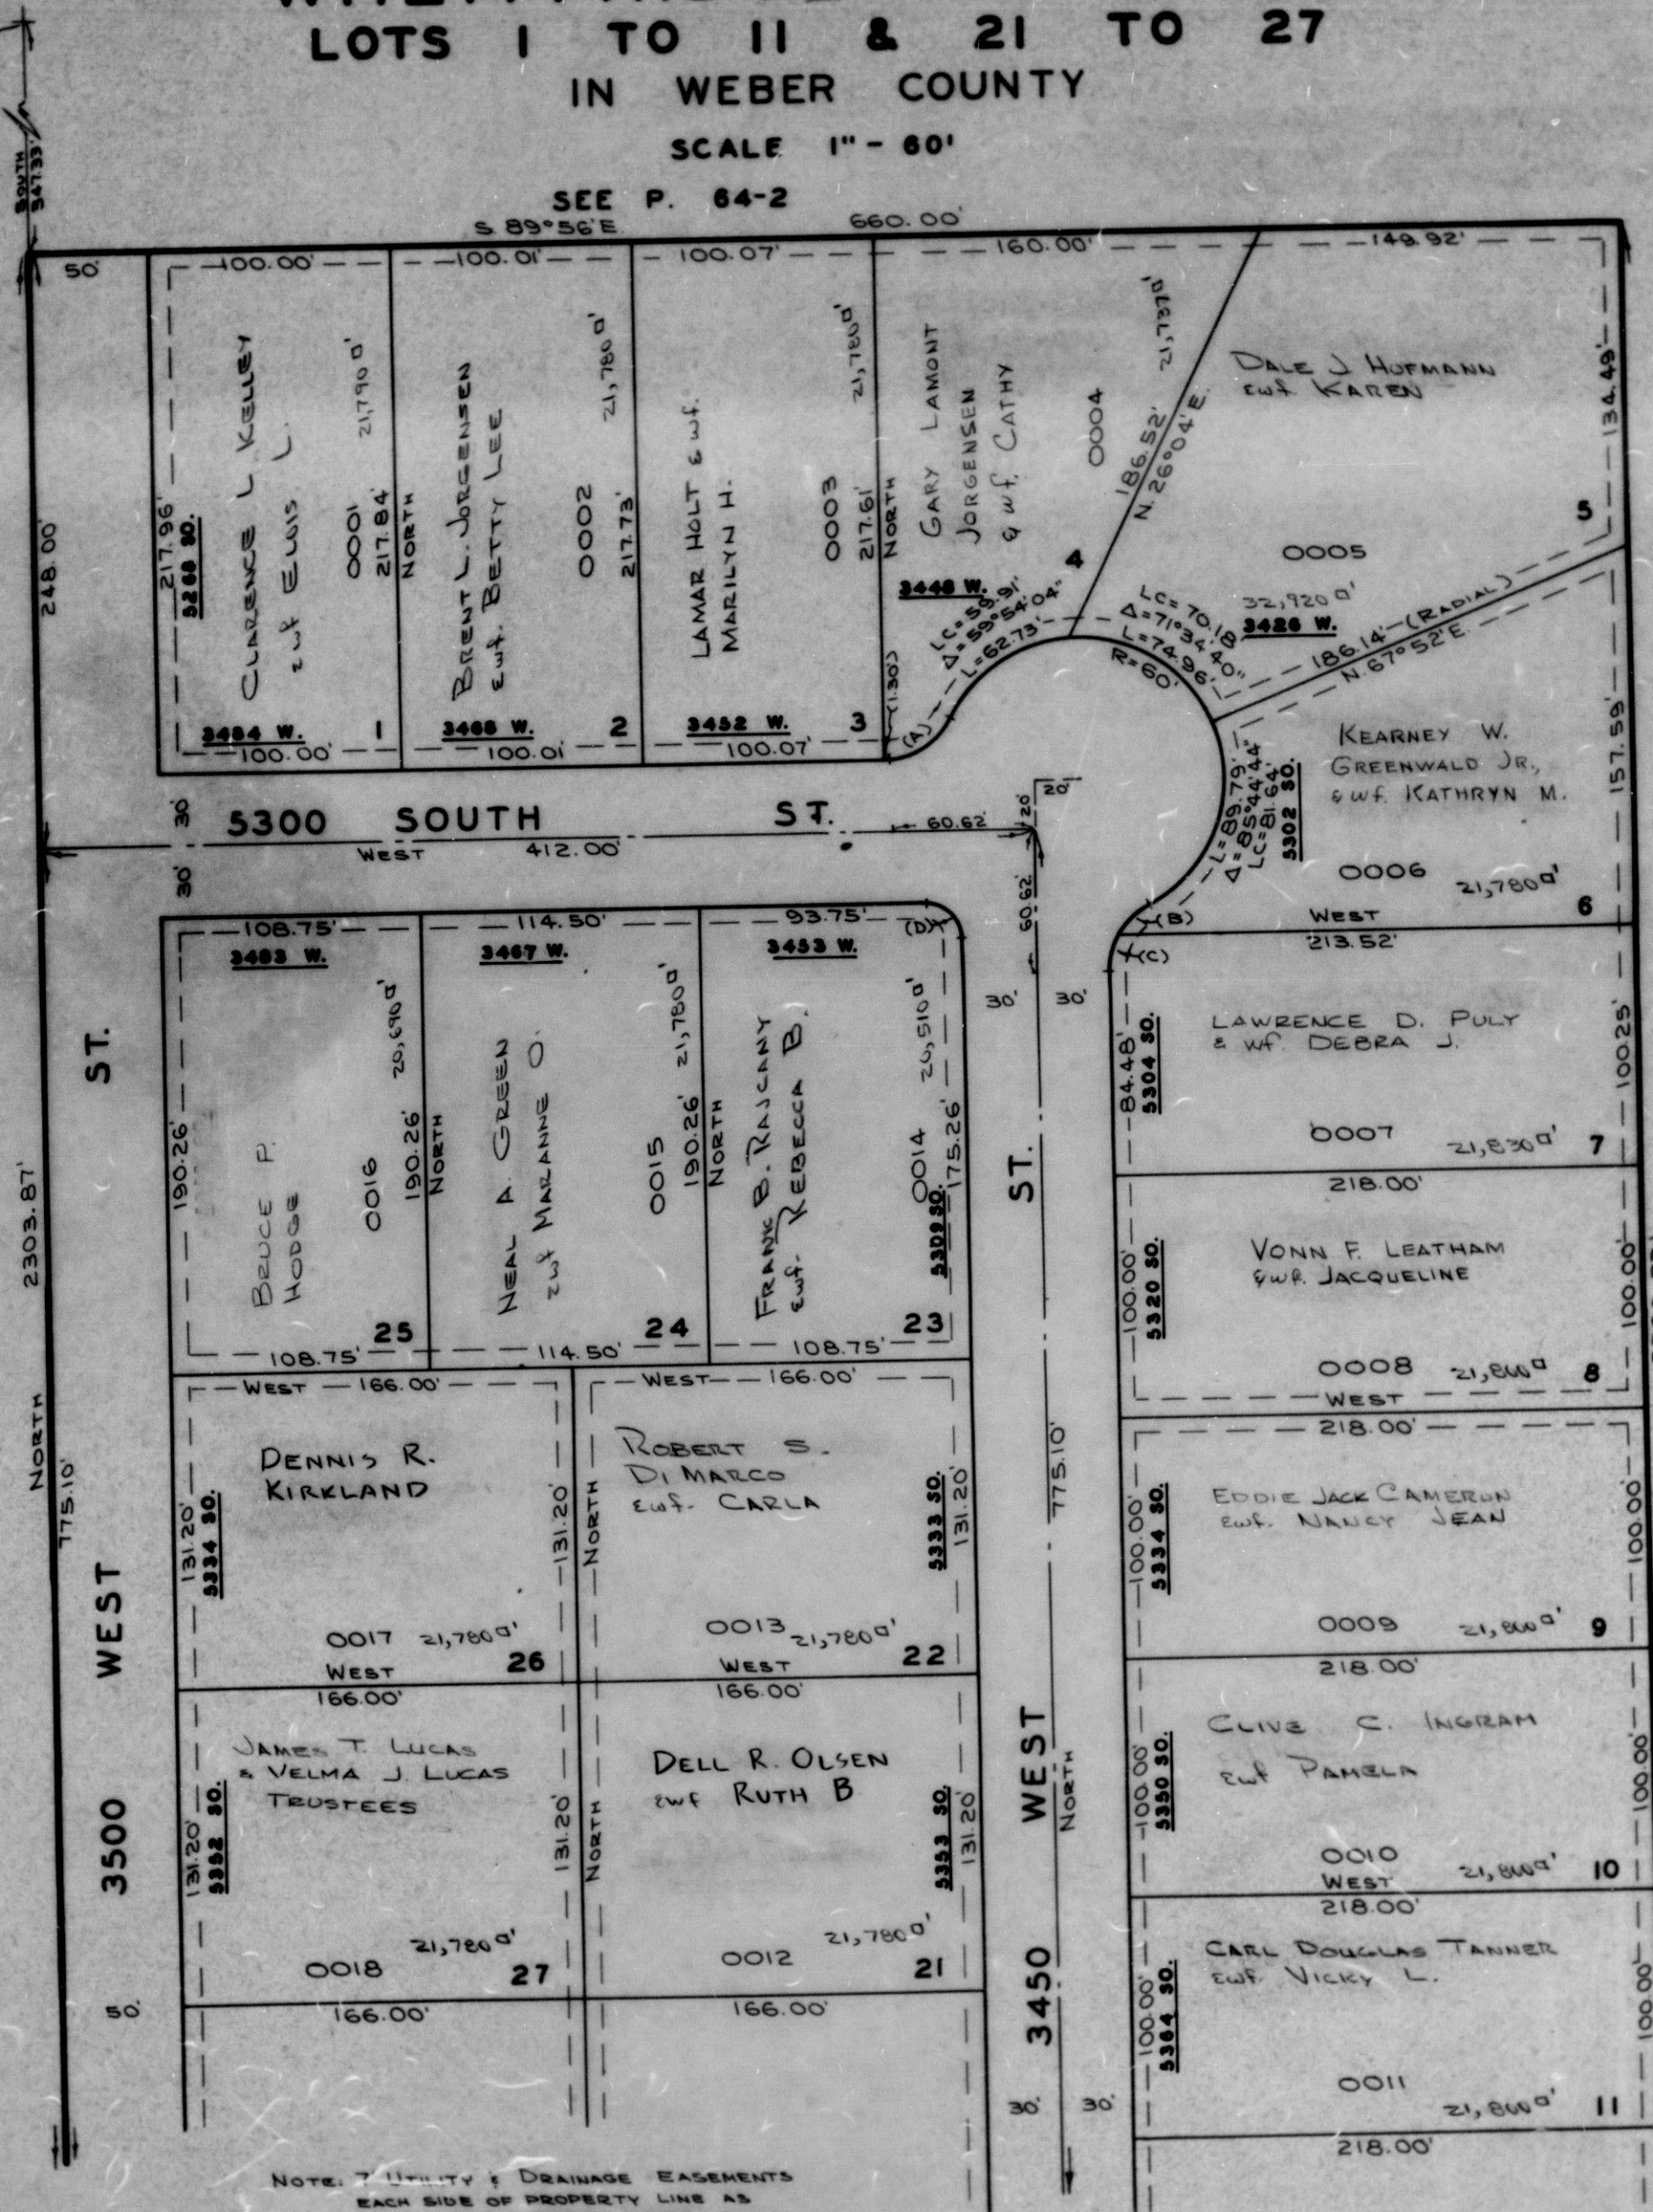

CURVE DATA
(A) $\Delta = 63^\circ 56' 44''$
 $L = 33.31'$
 $LC = 59.91'$ (31.62)
 $R = 30.00'$
(B) $\Delta = 31^\circ 55' 57''$
 $L = 16.70'$
 $LC = 16.49'$
 $R = 30.00'$
(C) $\Delta = 31^\circ 42' 47''$
 $L = 16.60'$
 $LC = 16.39'$
 $R = 30.00'$
(D) $\Delta = 90^\circ$
 $L = 23.56'$
 $LC = 21.21'$
 $R = 15.00'$

NOTE: SEE ORIGINAL PLAT
IN BOOK 19, P. 27.

SEE P. 73

SEE P. 64-2

SEE P. 178

R.B. 1-76