

PART OF S.W. 1/4, SEC. 15, T.5N, R.2W, S.L.B.3M.
WHEATRIDGE ESTATES
 LOTS I TO II & 21 TO 27
 IN WEBER COUNTY


177

TAXING UNIT: 69

SCALE 1" = 60'

PREFIX: 05-177

SEE P. 64-2

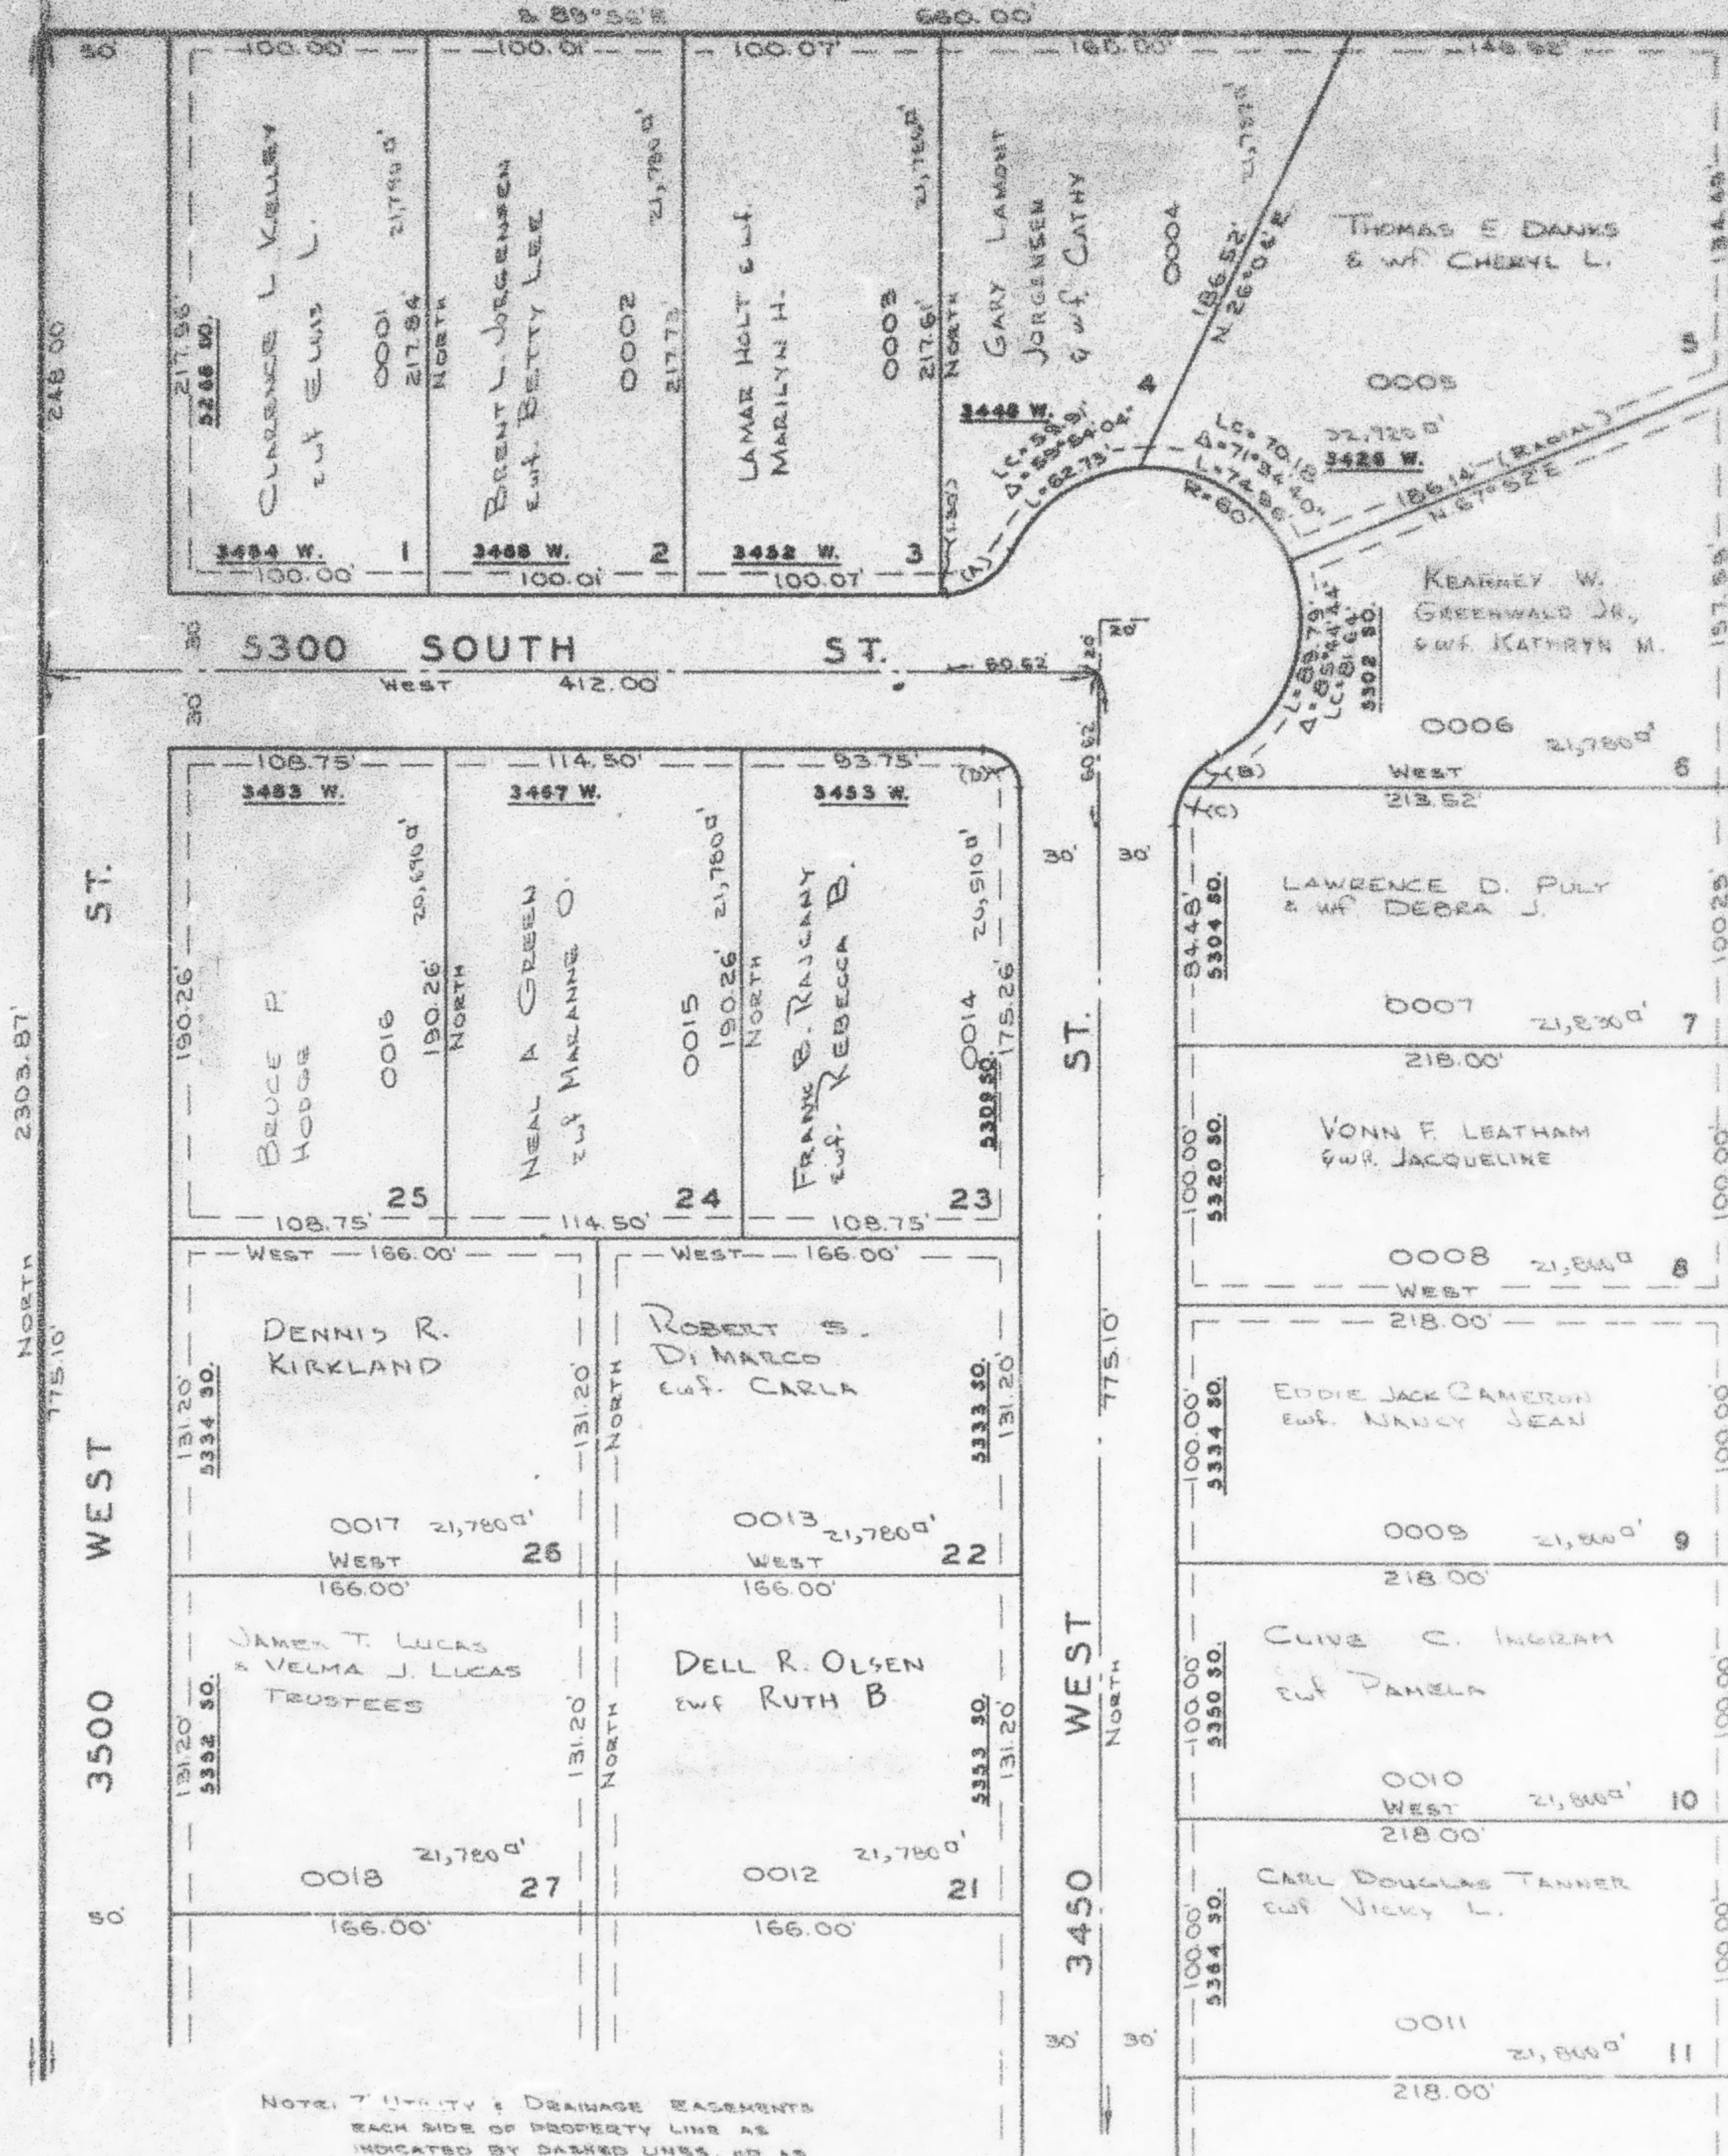

- CURVE DATA
- (A) $\Delta = 63^\circ 16' 45''$
 $L = 33.3'$
 $LC = 59.9' (91.42)$
 $R = 30.00'$
 - (B) $\Delta = 31^\circ 33' 57''$
 $L = 16.70'$
 $LC = 16.49'$
 $R = 30.00'$
 - (C) $\Delta = 31^\circ 42' 47''$
 $L = 16.60'$
 $LC = 16.39'$
 $R = 30.00'$
 - (D) $\Delta = 90^\circ$
 $L = 23.56'$
 $LC = 21.21'$
 $R = 15.00'$

NOTE: SEE ORIGINAL PLAT IN BOOK 19, P. 27.

SEE P. 178