


PART OF SW 1/4 OF SEC. 15, T.5N., R.2W., S.L.B. & M.
WHEATRIDGE ESTATES
 LOTS 1 TO 11 & 21 TO 27

NW COR OF SW 1/4
 SEC 15

IN WEBER COUNTY
 SCALE 1" = 60'
 SEE PAGE 64

TAXING UNIT: 69

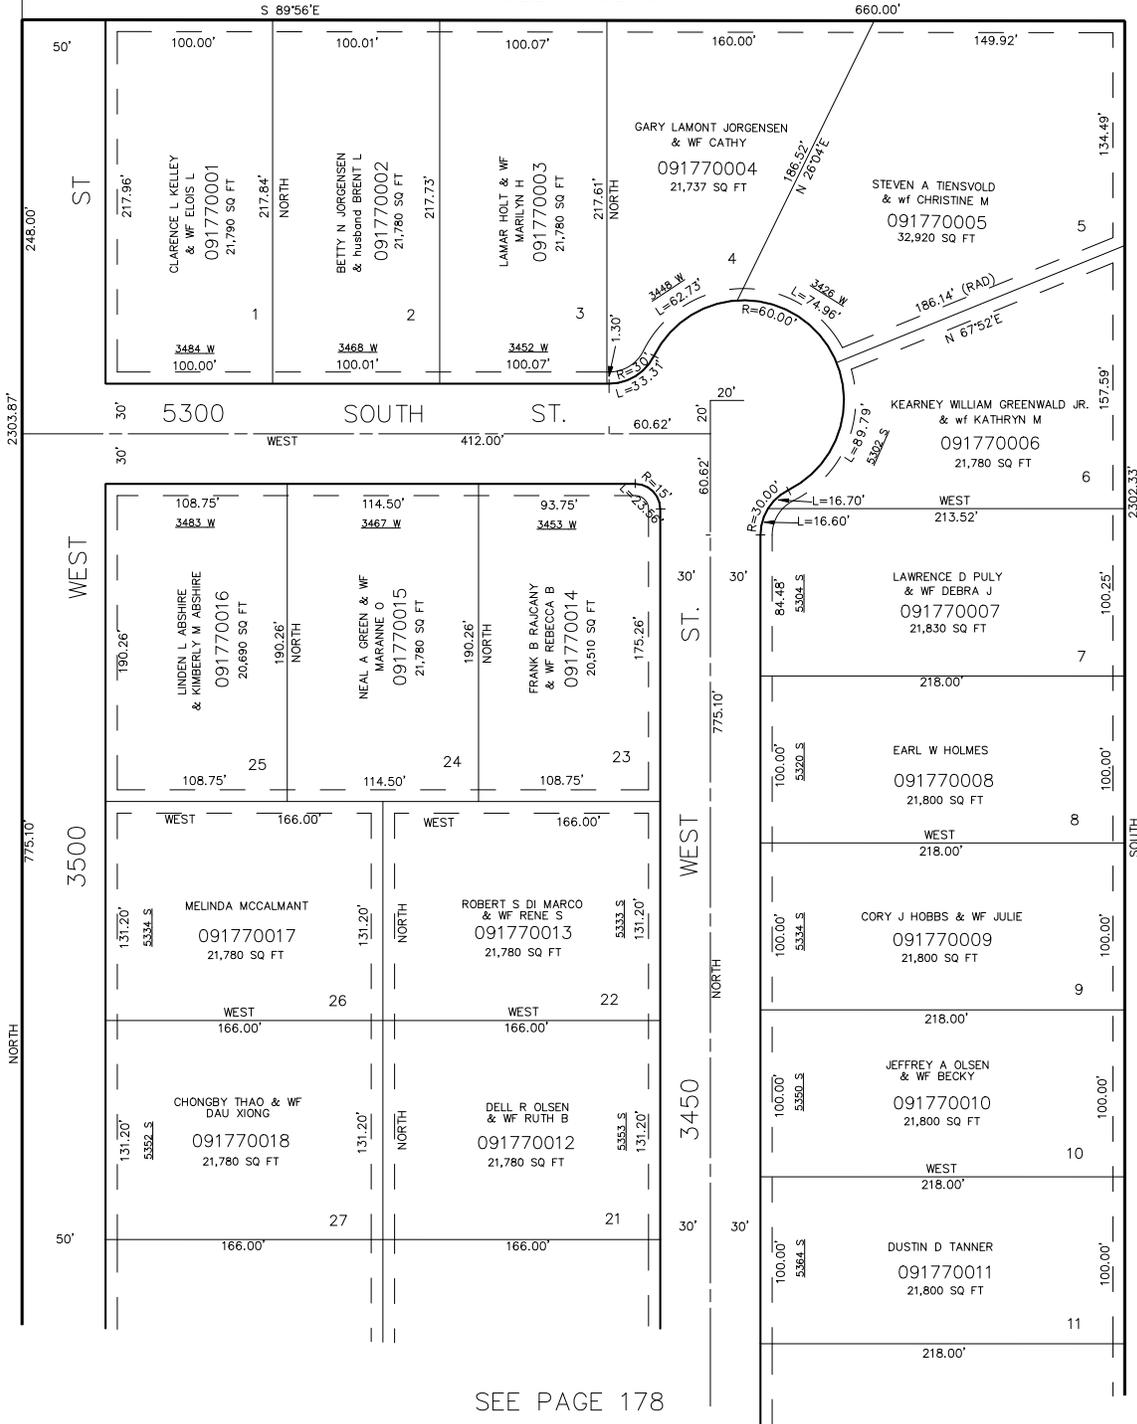

SEE PAGE 73

SEE PAGE 64

7' UTILITY & DRAINAGE EASEMENT EACH SIDE OF PROPERTY LINE AS INDICATED BY DASHED LINES, OR AS OTHERWISE SHOWN.

FOR COMPLETE ENG. DATA SEE ORIGINAL DEDICATION PLAT IN BOOK 19, PAGE 27 OF RECORDS.

SEE PAGE 178