


PART OF SW 1/4 OF SEC. 15, T.5N., R.2W., S.L.B. & M.  
**WHEATRIDGE ESTATES**  
 LOTS 1 TO 11 & 21 TO 27

NW COR OF SW 1/4  
 SEC 15

IN WEBER COUNTY  
 SCALE 1" = 60'  
 SEE PAGE 64

TAXING UNIT: 69

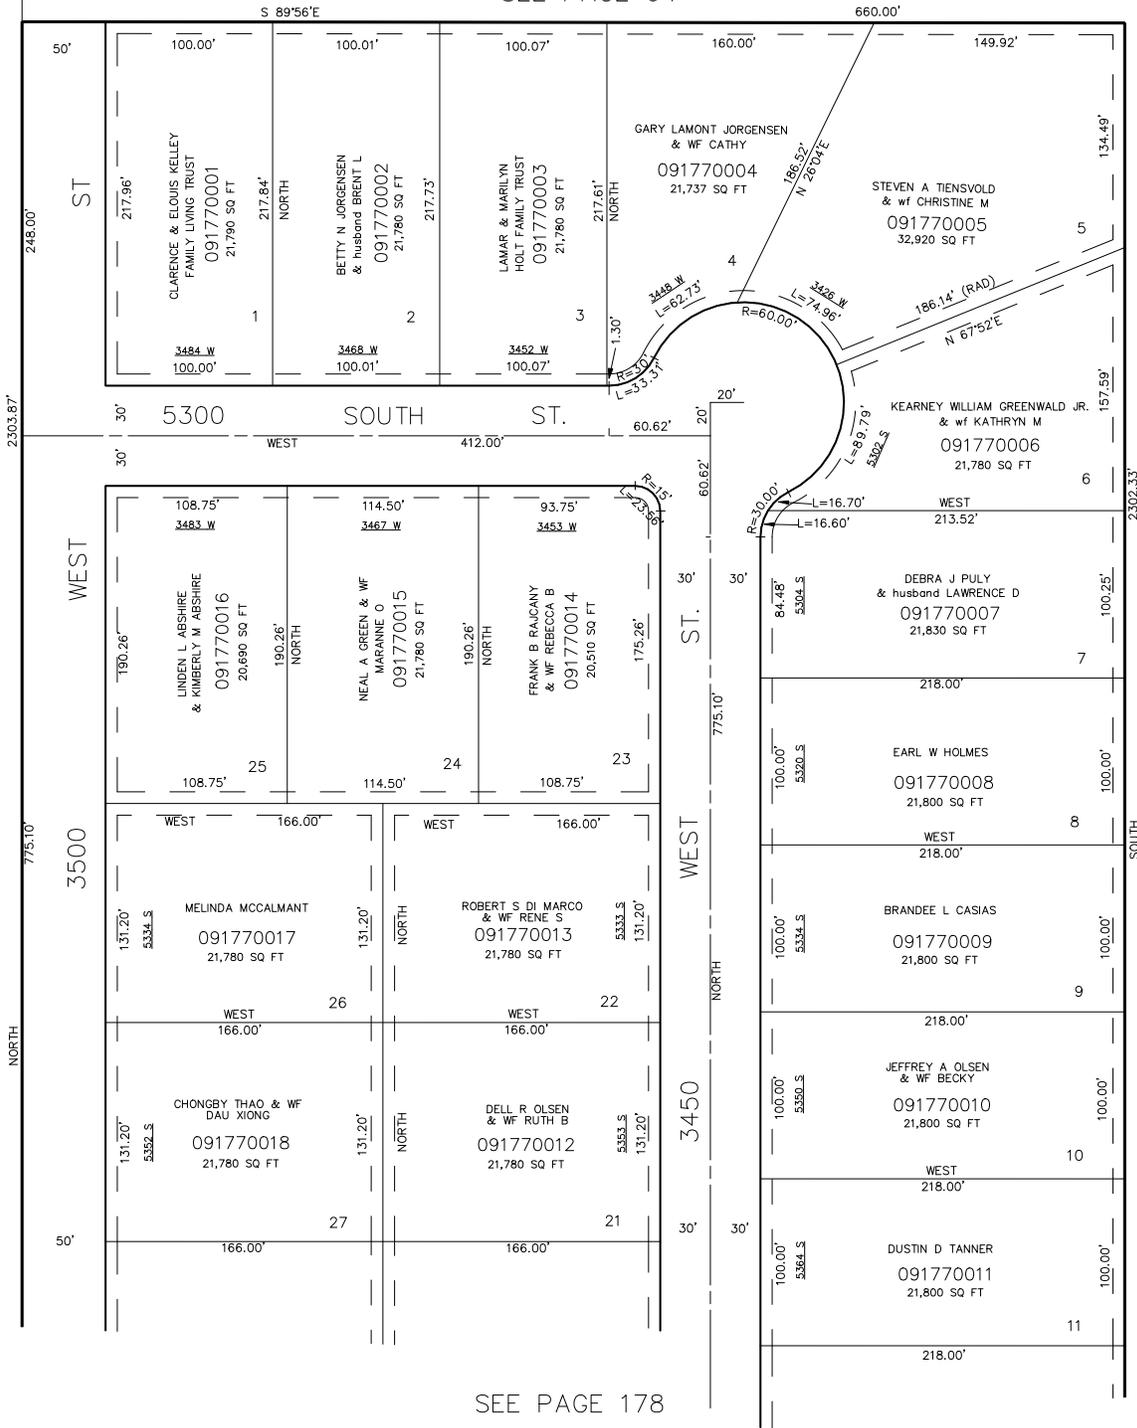

SEE PAGE 73

SEE PAGE 64

7' UTILITY & DRAINAGE EASEMENT  
 EACH SIDE OF PROPERTY LINE AS  
 INDICATED BY DASHED LINES, OR  
 AS OTHERWISE SHOWN.

FOR COMPLETE ENG. DATA SEE  
 ORIGINAL DEDICATION PLAT IN  
 BOOK 19, PAGE 27 OF RECORDS.